


F.A.P. RTE.	SECTION	COUNTY	TOTAL SHEETS	SHEET NO.
309	16R-2	WHITESIDE	577	251
STA. 1131+00.00 TO STA. 1131+25.00				
FED. ROAD DIST. NO. 2 ILLINOIS FED. AID PROJECT				

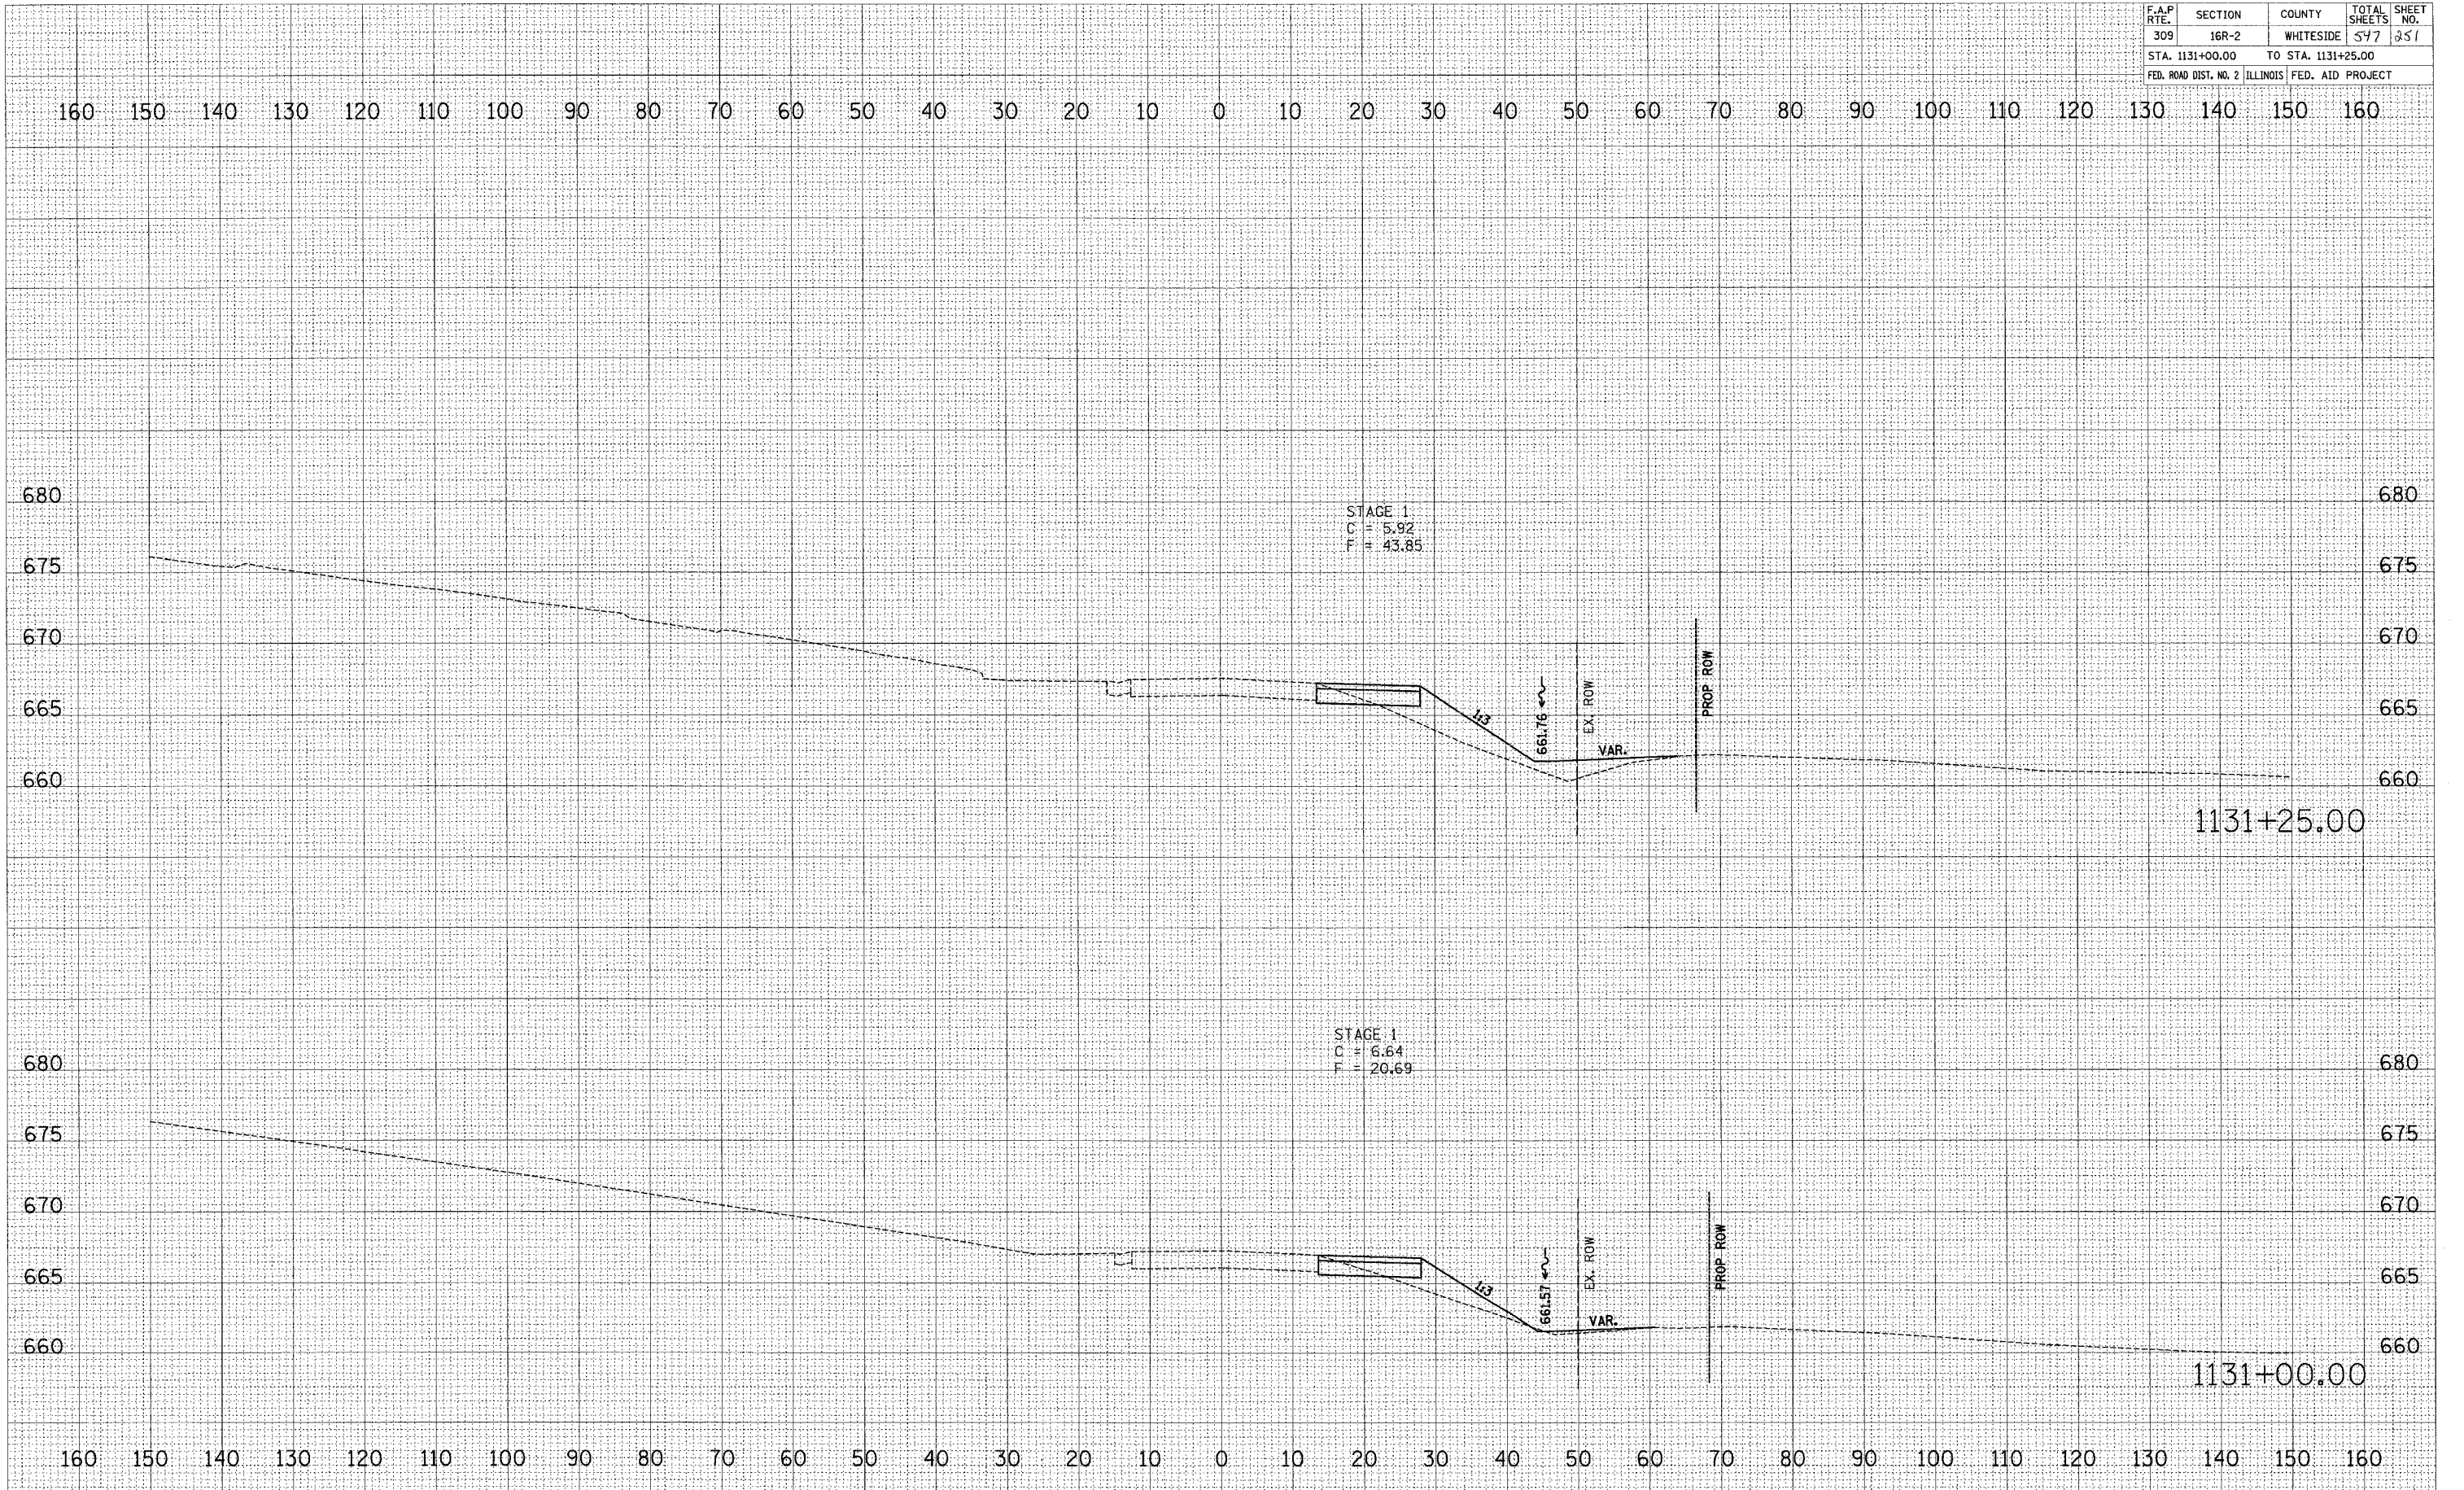

BY	DATE
SURVEYED	PLOTTED
NOTE BOOK	TEMPLATE
NO.	AREAS CHECKED

BY	DATE
SURVEYED	PLOTTED
NOTE BOOK	TEMPLATE
NO.	AREAS CHECKED

PLOT DATE = DATE*
 PLOT NAME = NAME*
 PLOT SCALE = SCALE*
 USER NAME = USER*