


F.A.P. RTE.	SECTION	COUNTY	TOTAL SHEETS	SHEET NO.
309	16R-2	WHITESIDE	577	353
STA. 1132+00.00		TO STA. 1132+25.00		
FED. ROAD DIST. NO. 2 ILLINOIS FED. AID PROJECT				

FINAL SURVEY NO.	SURVEYED	DATE
NOTE BOOK NO.	PLOTTED	BY
AREAS CHECKED	TEMPLATE	

ORIGINAL SURVEY NO.	SURVEYED	DATE
NOTE BOOK NO.	PLOTTED	BY
AREAS CHECKED	TEMPLATE	

PLOT DATE = DATE
 PLOT SCALE = SCALE
 USER NAME = USER

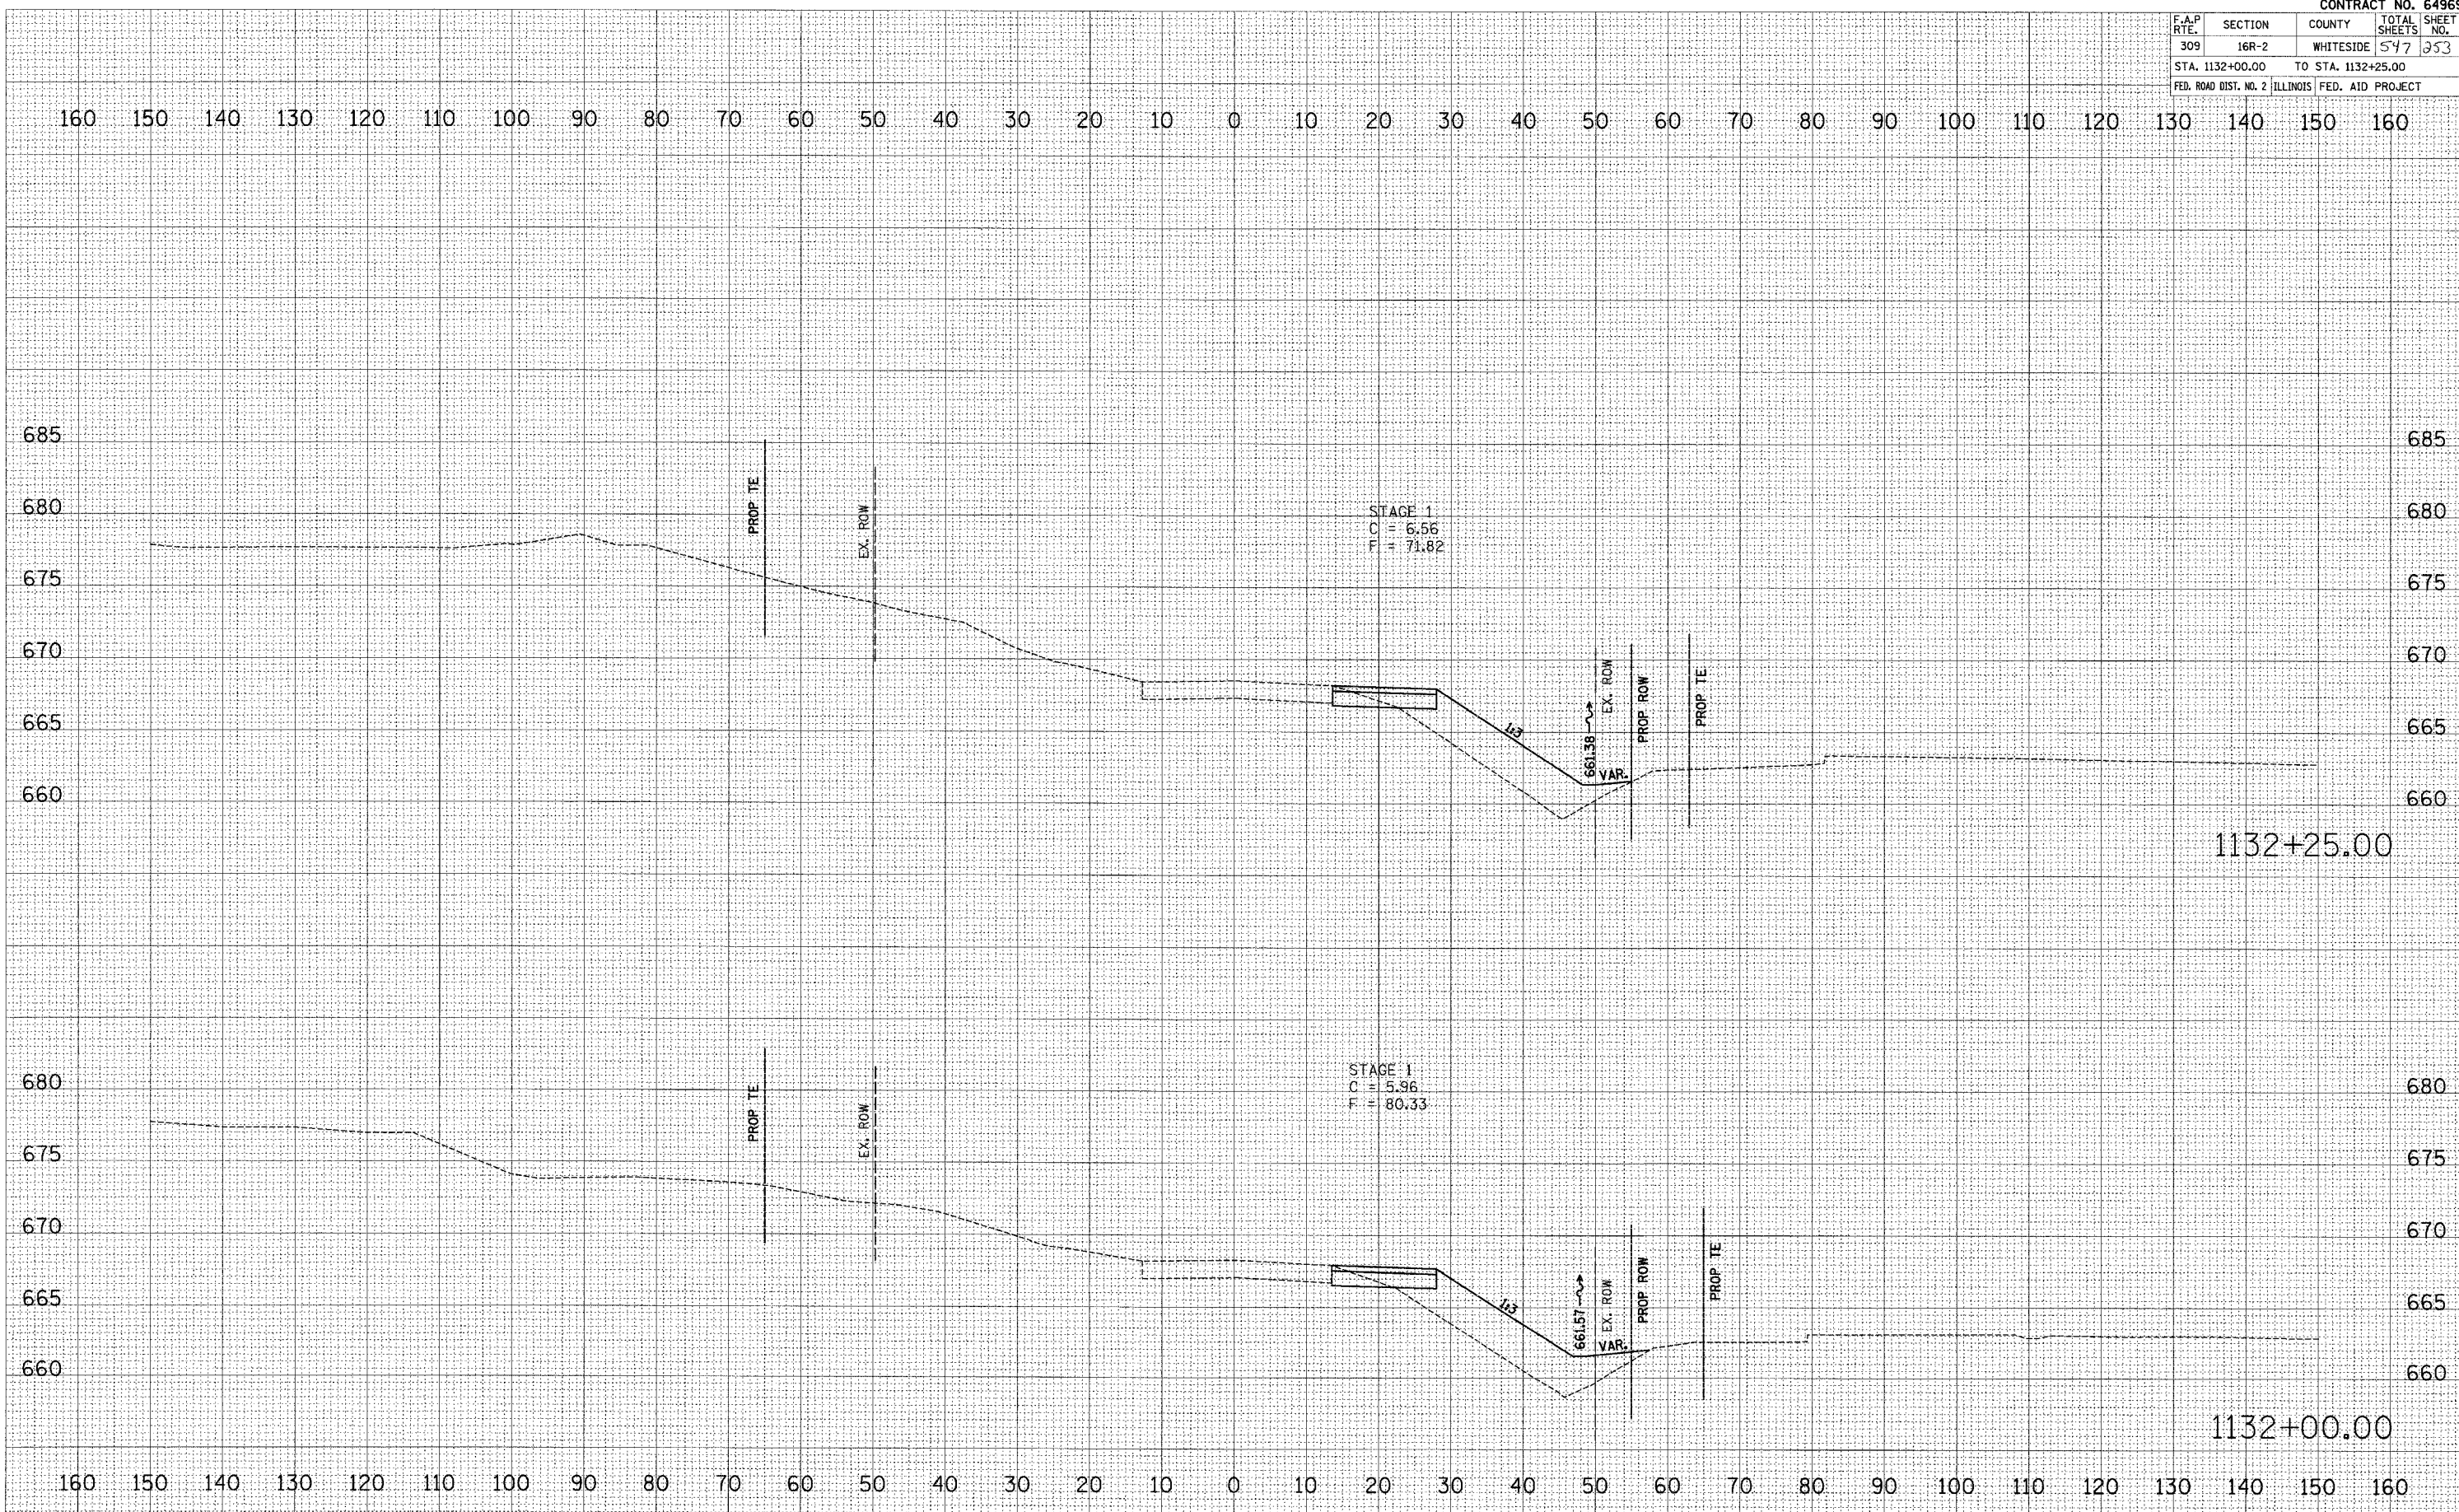

US ROUTE 30 - MAINTENANCE OF TRAFFIC - STAGE 1 & STAGE 2