


F.A.P. RTE.	SECTION	COUNTY	TOTAL SHEETS	SHEET NO.
309	16R-2	WHITESIDE	577	55
STA. 1133+00.00		TO STA. 1133+25.00		
FED. ROAD DIST. NO. 2 ILLINOIS FED. AID PROJECT				

FINAL SURVEY	SURVEYED	BY	DATE
NOTE BOOK NO.	PLOTTED		
	TEMP. PLATE		
	AREAS CHECKED		

ORIGINAL SURVEY	SURVEYED	BY	DATE
NOTE BOOK NO.	PLOTTED		
	TEMP. PLATE		
	AREAS CHECKED		

PLOT DATE = DATE
 PLOT SCALE = SCALE
 USER NAME = USER
 PLOT DATE = DATE
 PLOT SCALE = SCALE
 USER NAME = USER

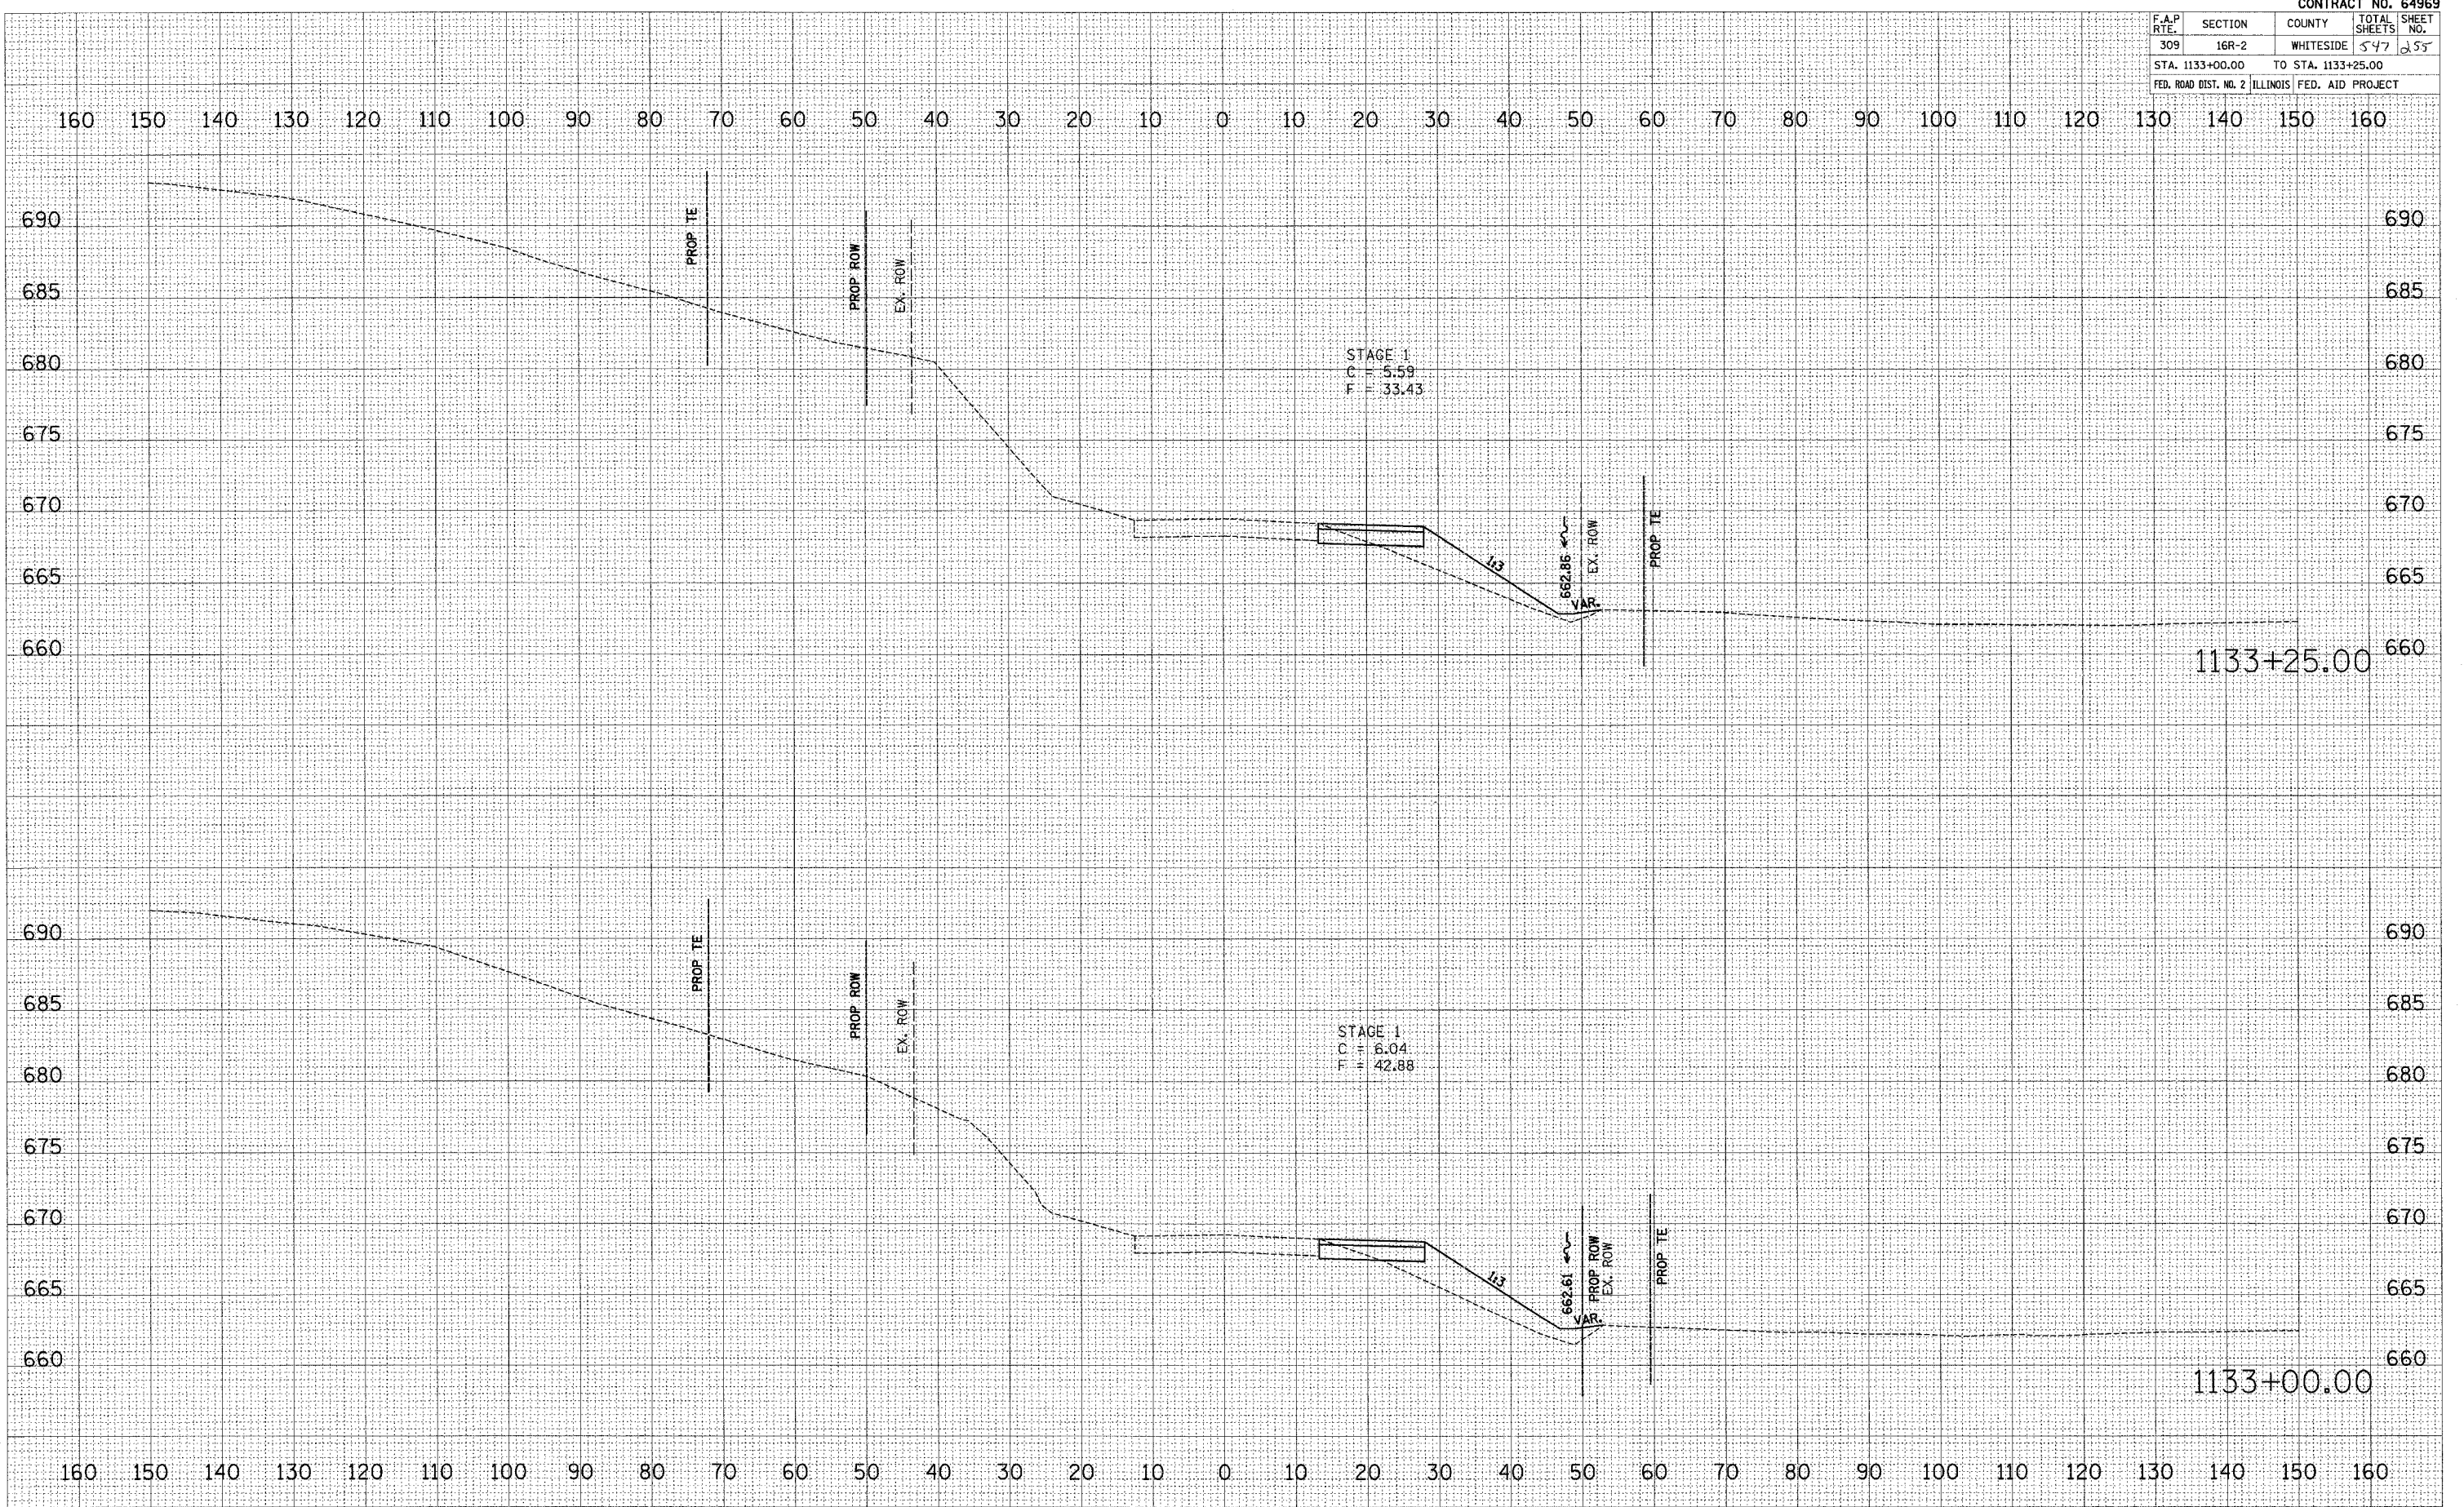

US ROUTE 30 – MAINTENANCE OF TRAFFIC – STAGE 1 & STAGE 2