


F.A.P. RTE.	SECTION	COUNTY	TOTAL SHEETS	SHEET NO.
309	16R-2	WHITESIDE	577	258
STA. 1134+50.00		TO STA. 1134+75.00		695
FED. ROAD DIST. NO. 2		ILLINOIS FED. AID PROJECT		

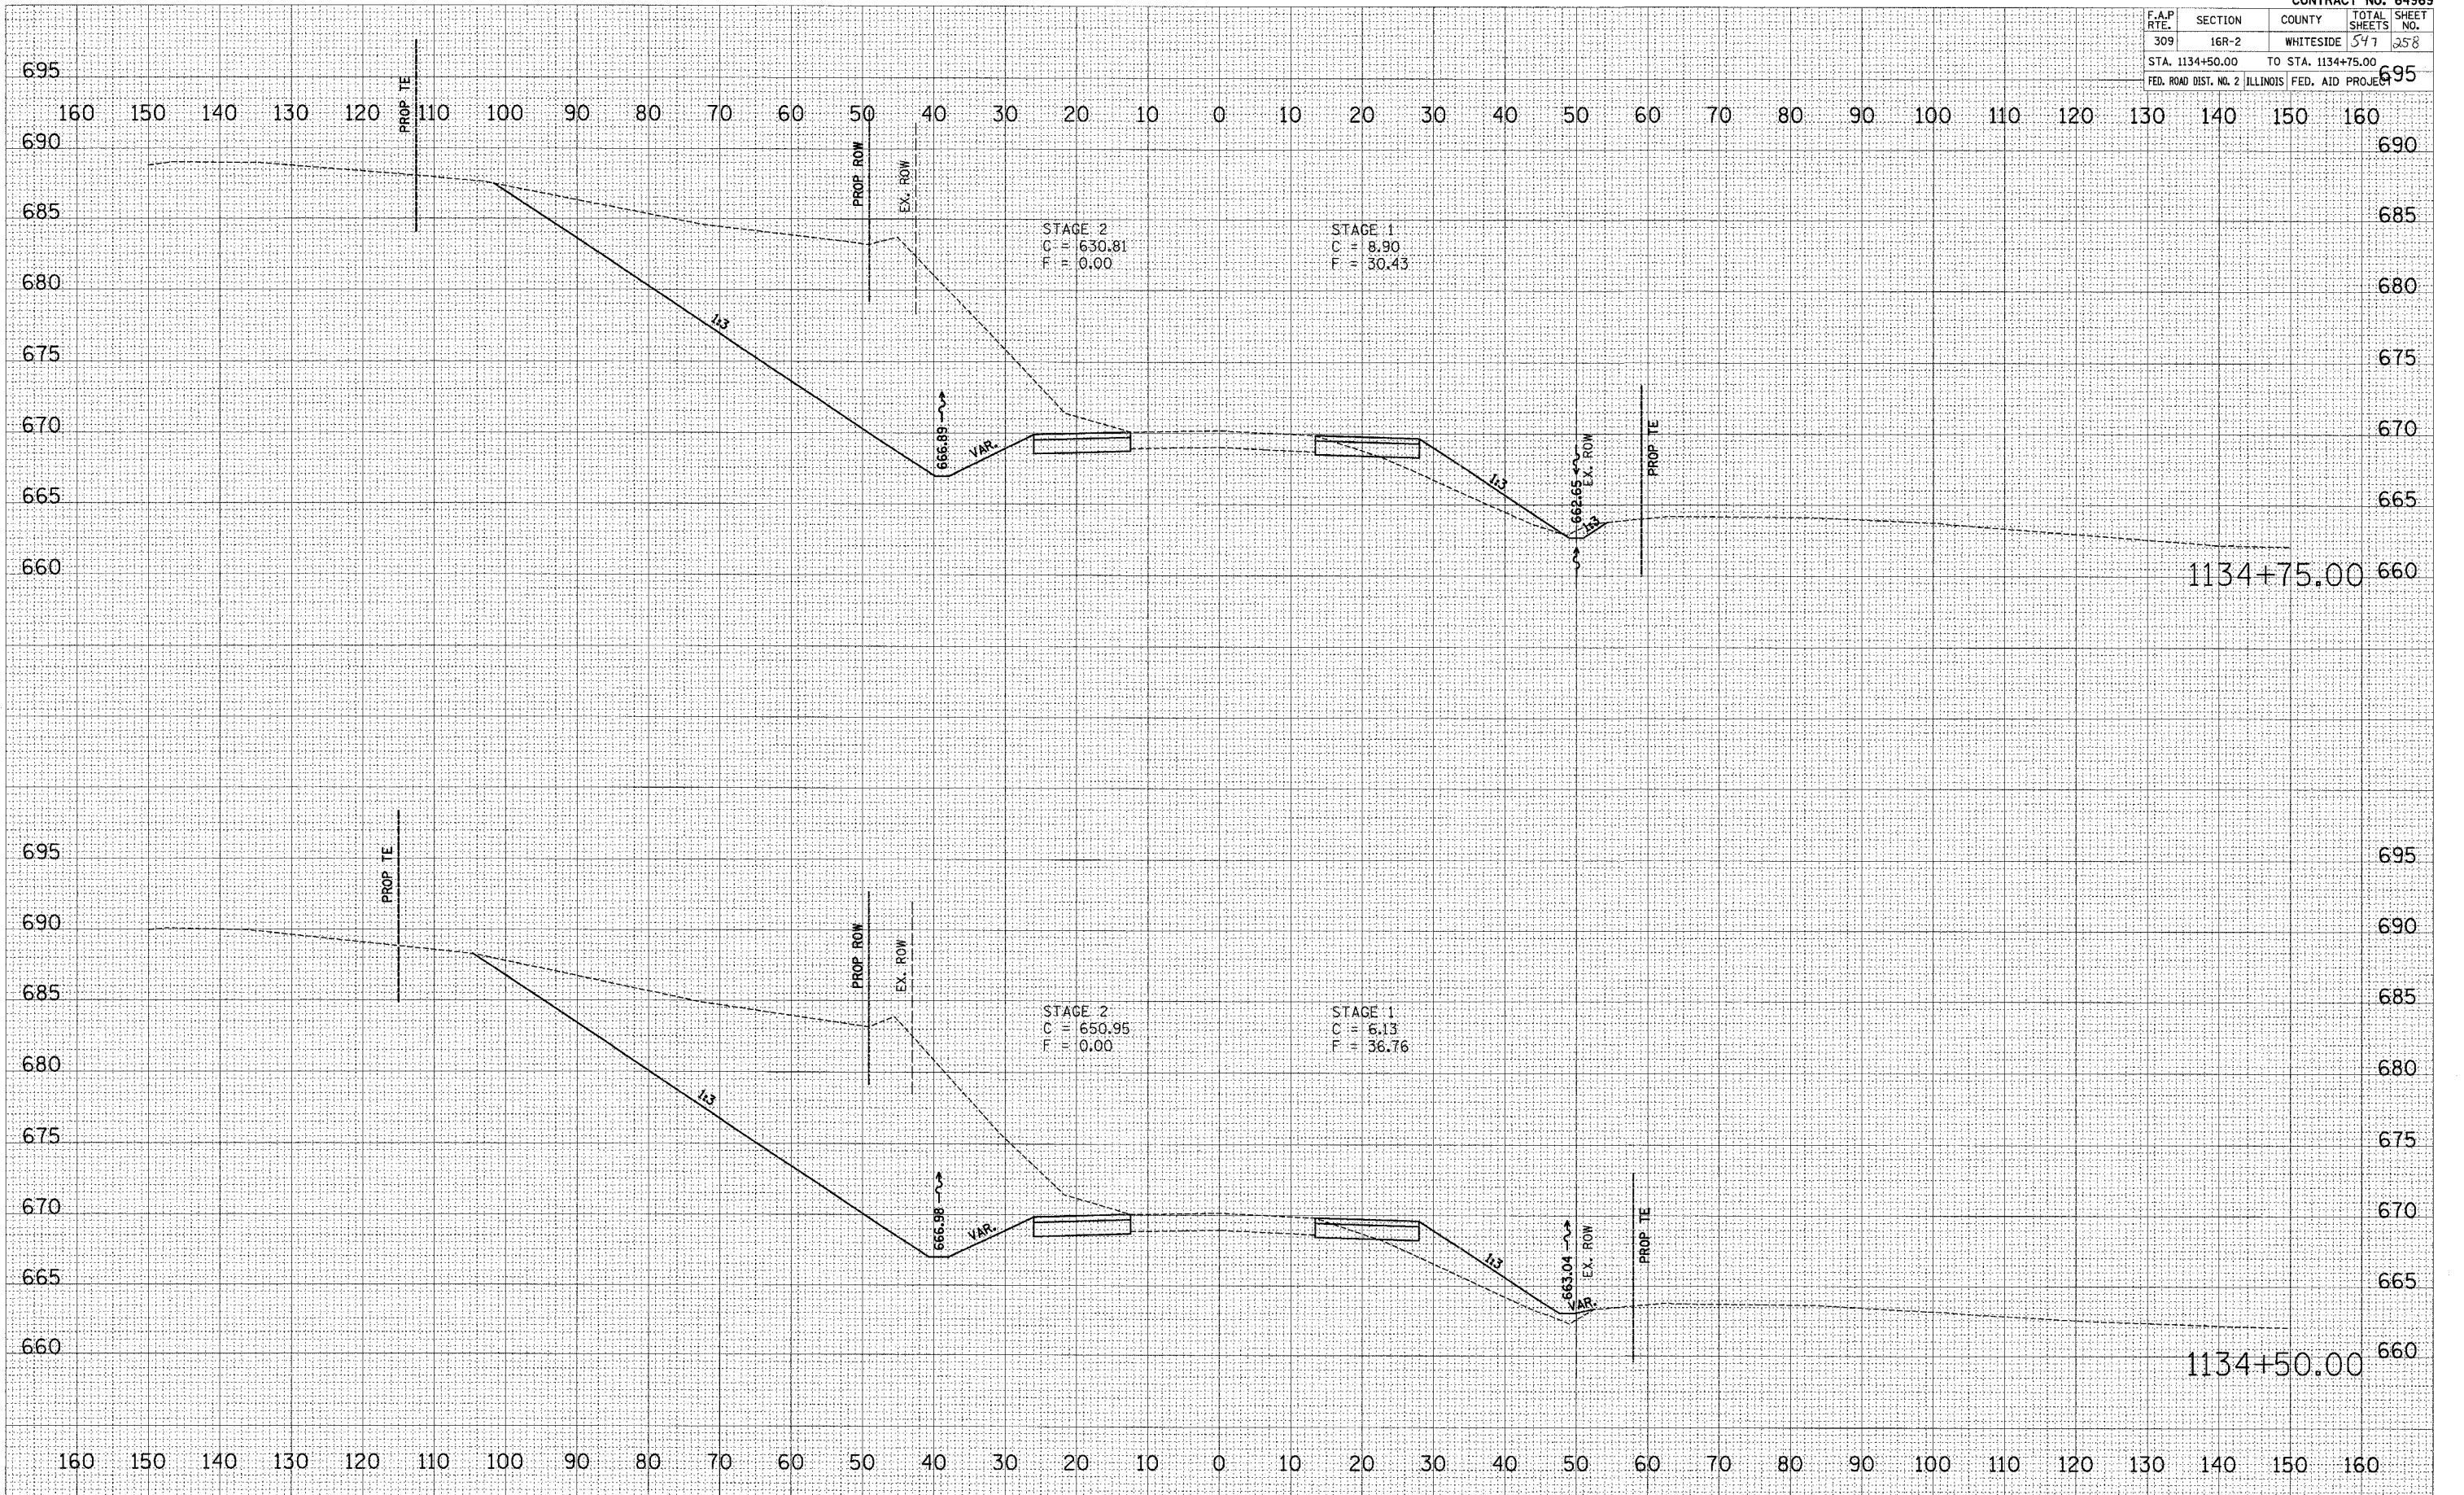

BY	DATE
DATE	DATE
NO.	NO.

BY	DATE
DATE	DATE
NO.	NO.

PLOT DATE = #DATE#
 PLOT SCALE = #SCALE#
 USER NAME = #USER#