


F.A.P. RTE.	SECTION	COUNTY	TOTAL SHEETS	SHEET NO.
309	16R-2	WHITESIDE	547	263
STA. 1139+50.00 TO STA. 1139+75.00				
FED. ROAD DIST. NO. 2 ILLINOIS FED. AID PROJECT				

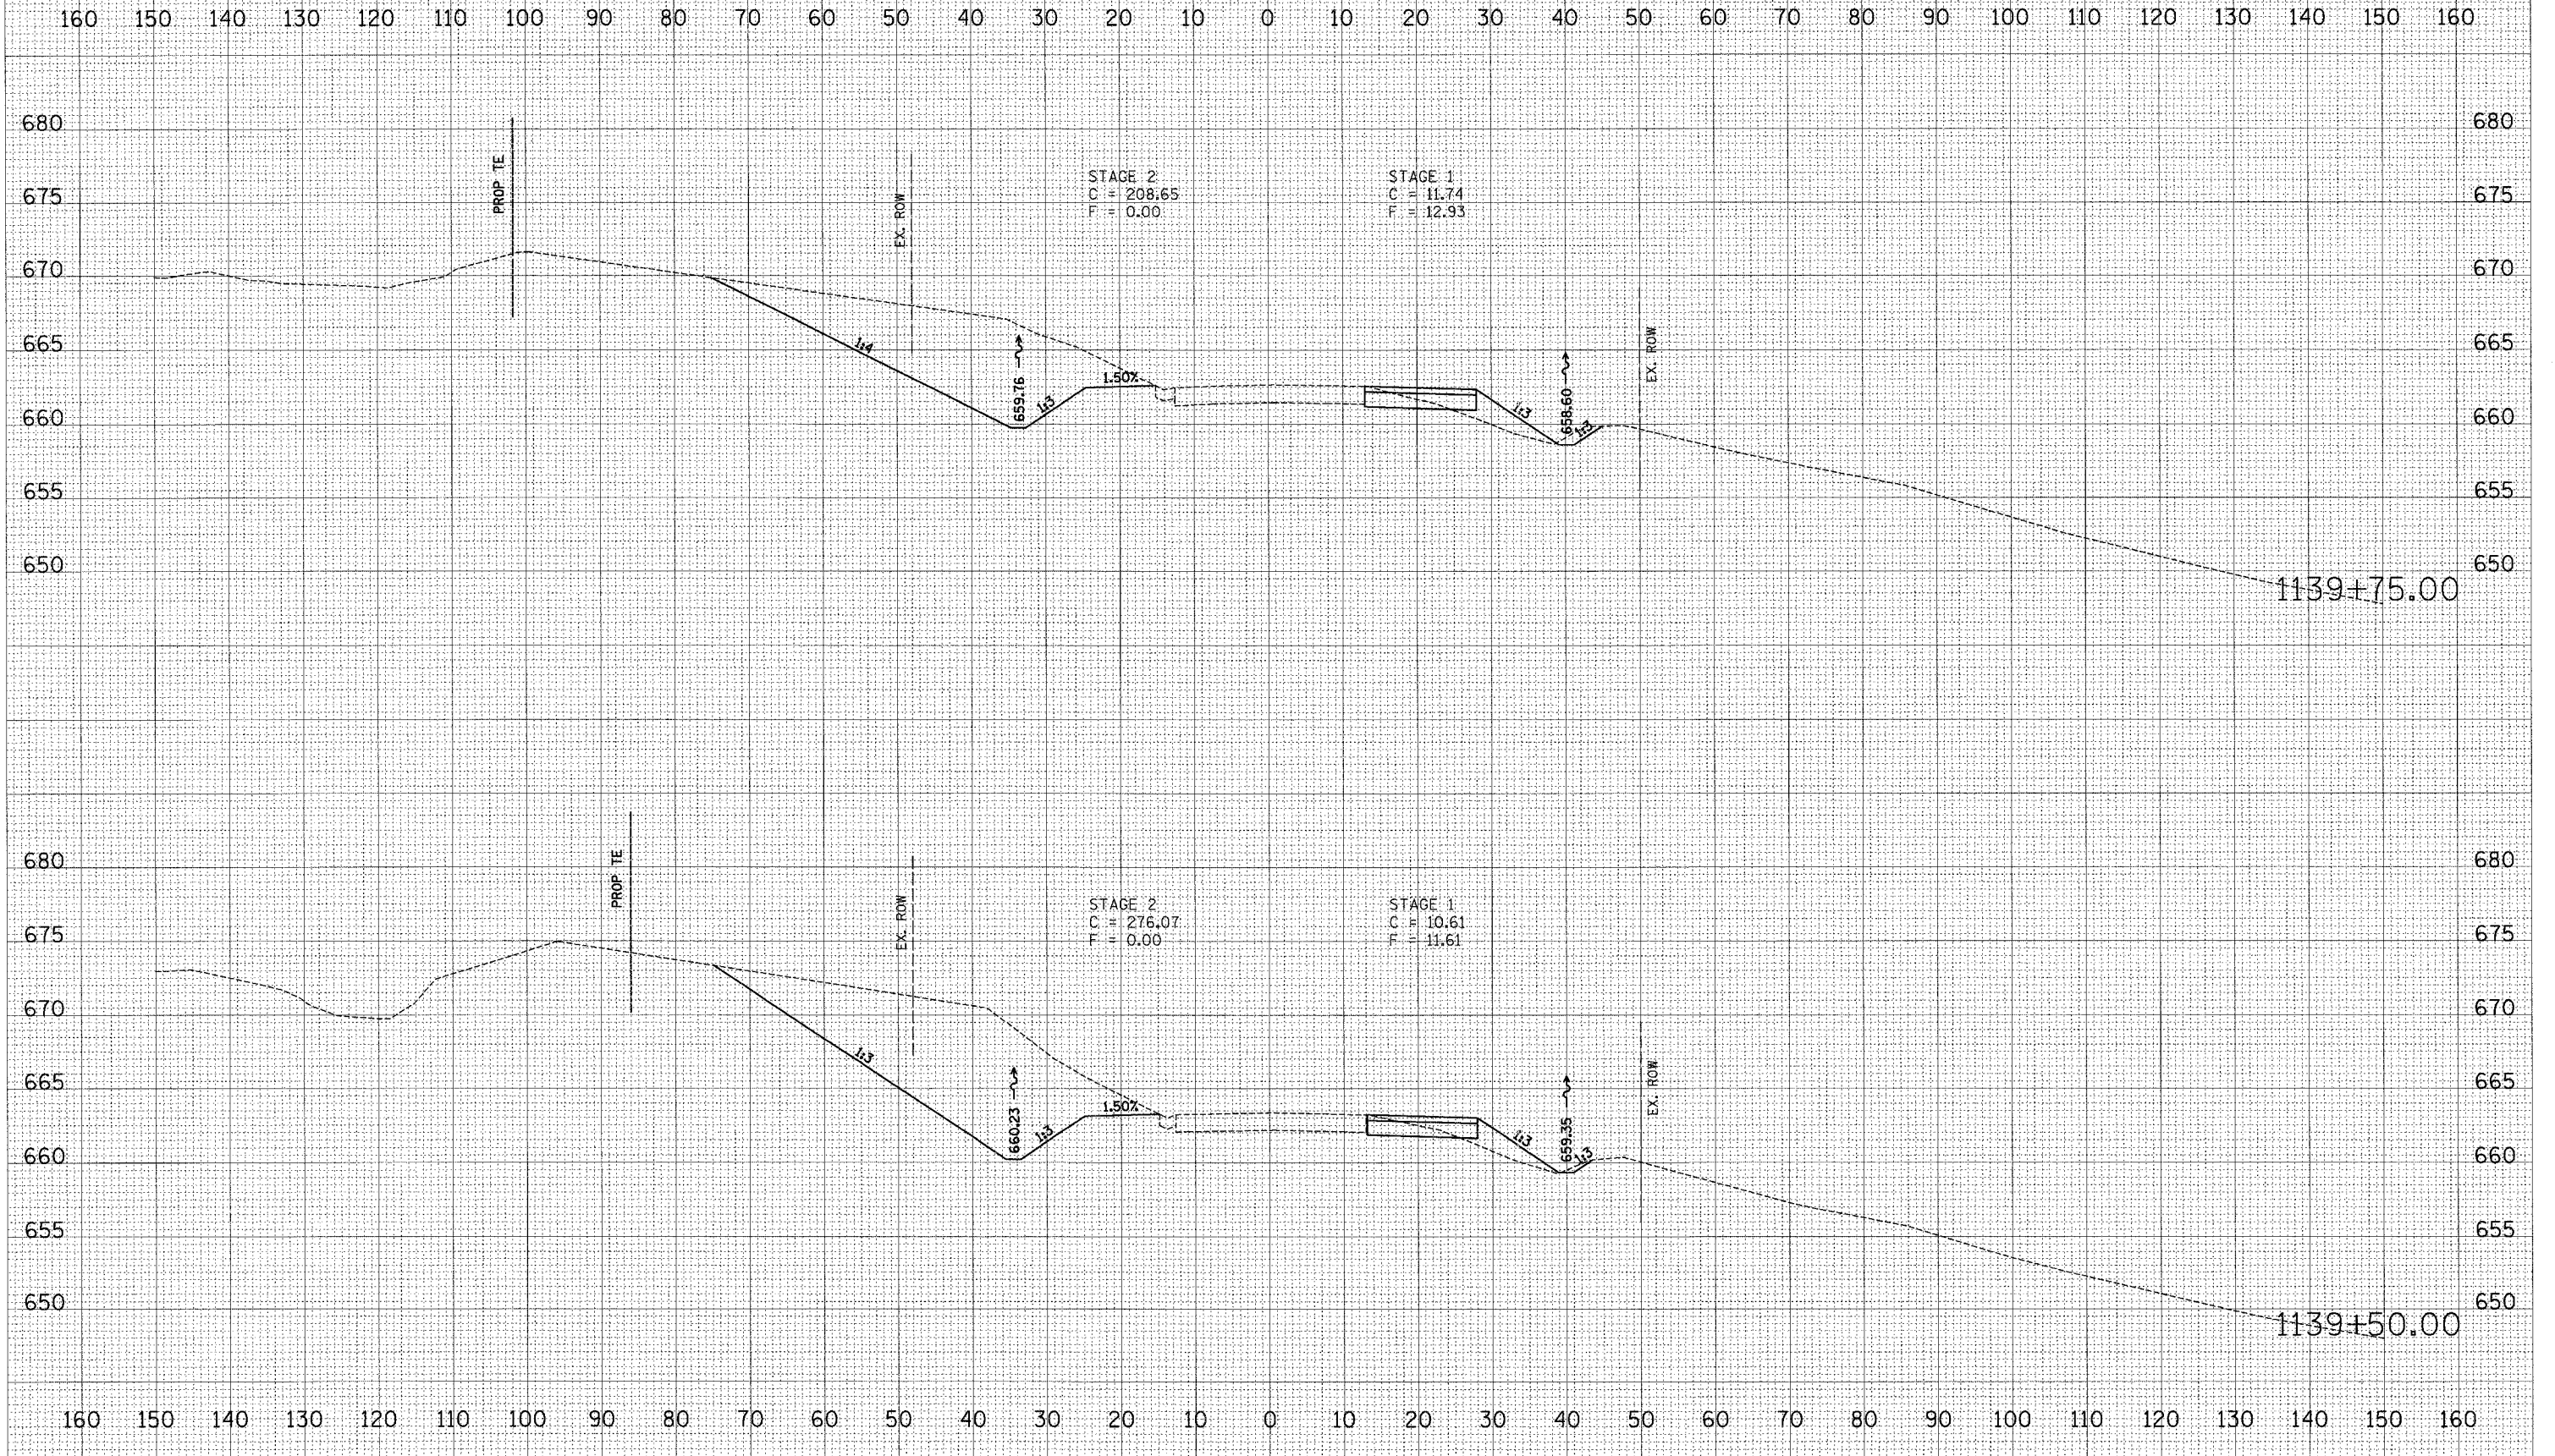

BY	DATE

FINAL SURVEY	SURVEYED
NOTE BOOK NO.	PLOTTED TEMPLATE AREAS CHECKED

BY	DATE

ORIGINAL SURVEY	SURVEYED
NOTE BOOK NO.	PLOTTED TEMPLATE AREAS CHECKED

PLOT DATE = DATE
 PLOT NAME = FILE
 PLOT SCALE = INCHES
 USER NAME = USER