

F.A.P. RTE.	SECTION	COUNTY	TOTAL SHEETS	SHEET NO.
309	16R-2	WHITESIDE	547	370
STA. 1140+50.00		TO STA. 1140+75.00		
FED. ROAD DIST. NO. 2 ILLINOIS FED. AID PROJECT				

BY	DATE

FINAL SURVEY	DATE


NO.	DATE	BY

BY	DATE

ORIGINAL SURVEY	DATE

NO.	DATE	BY

PLOT DATE = DATE
PLOT SCALE = SCALE
USER NAME = USER

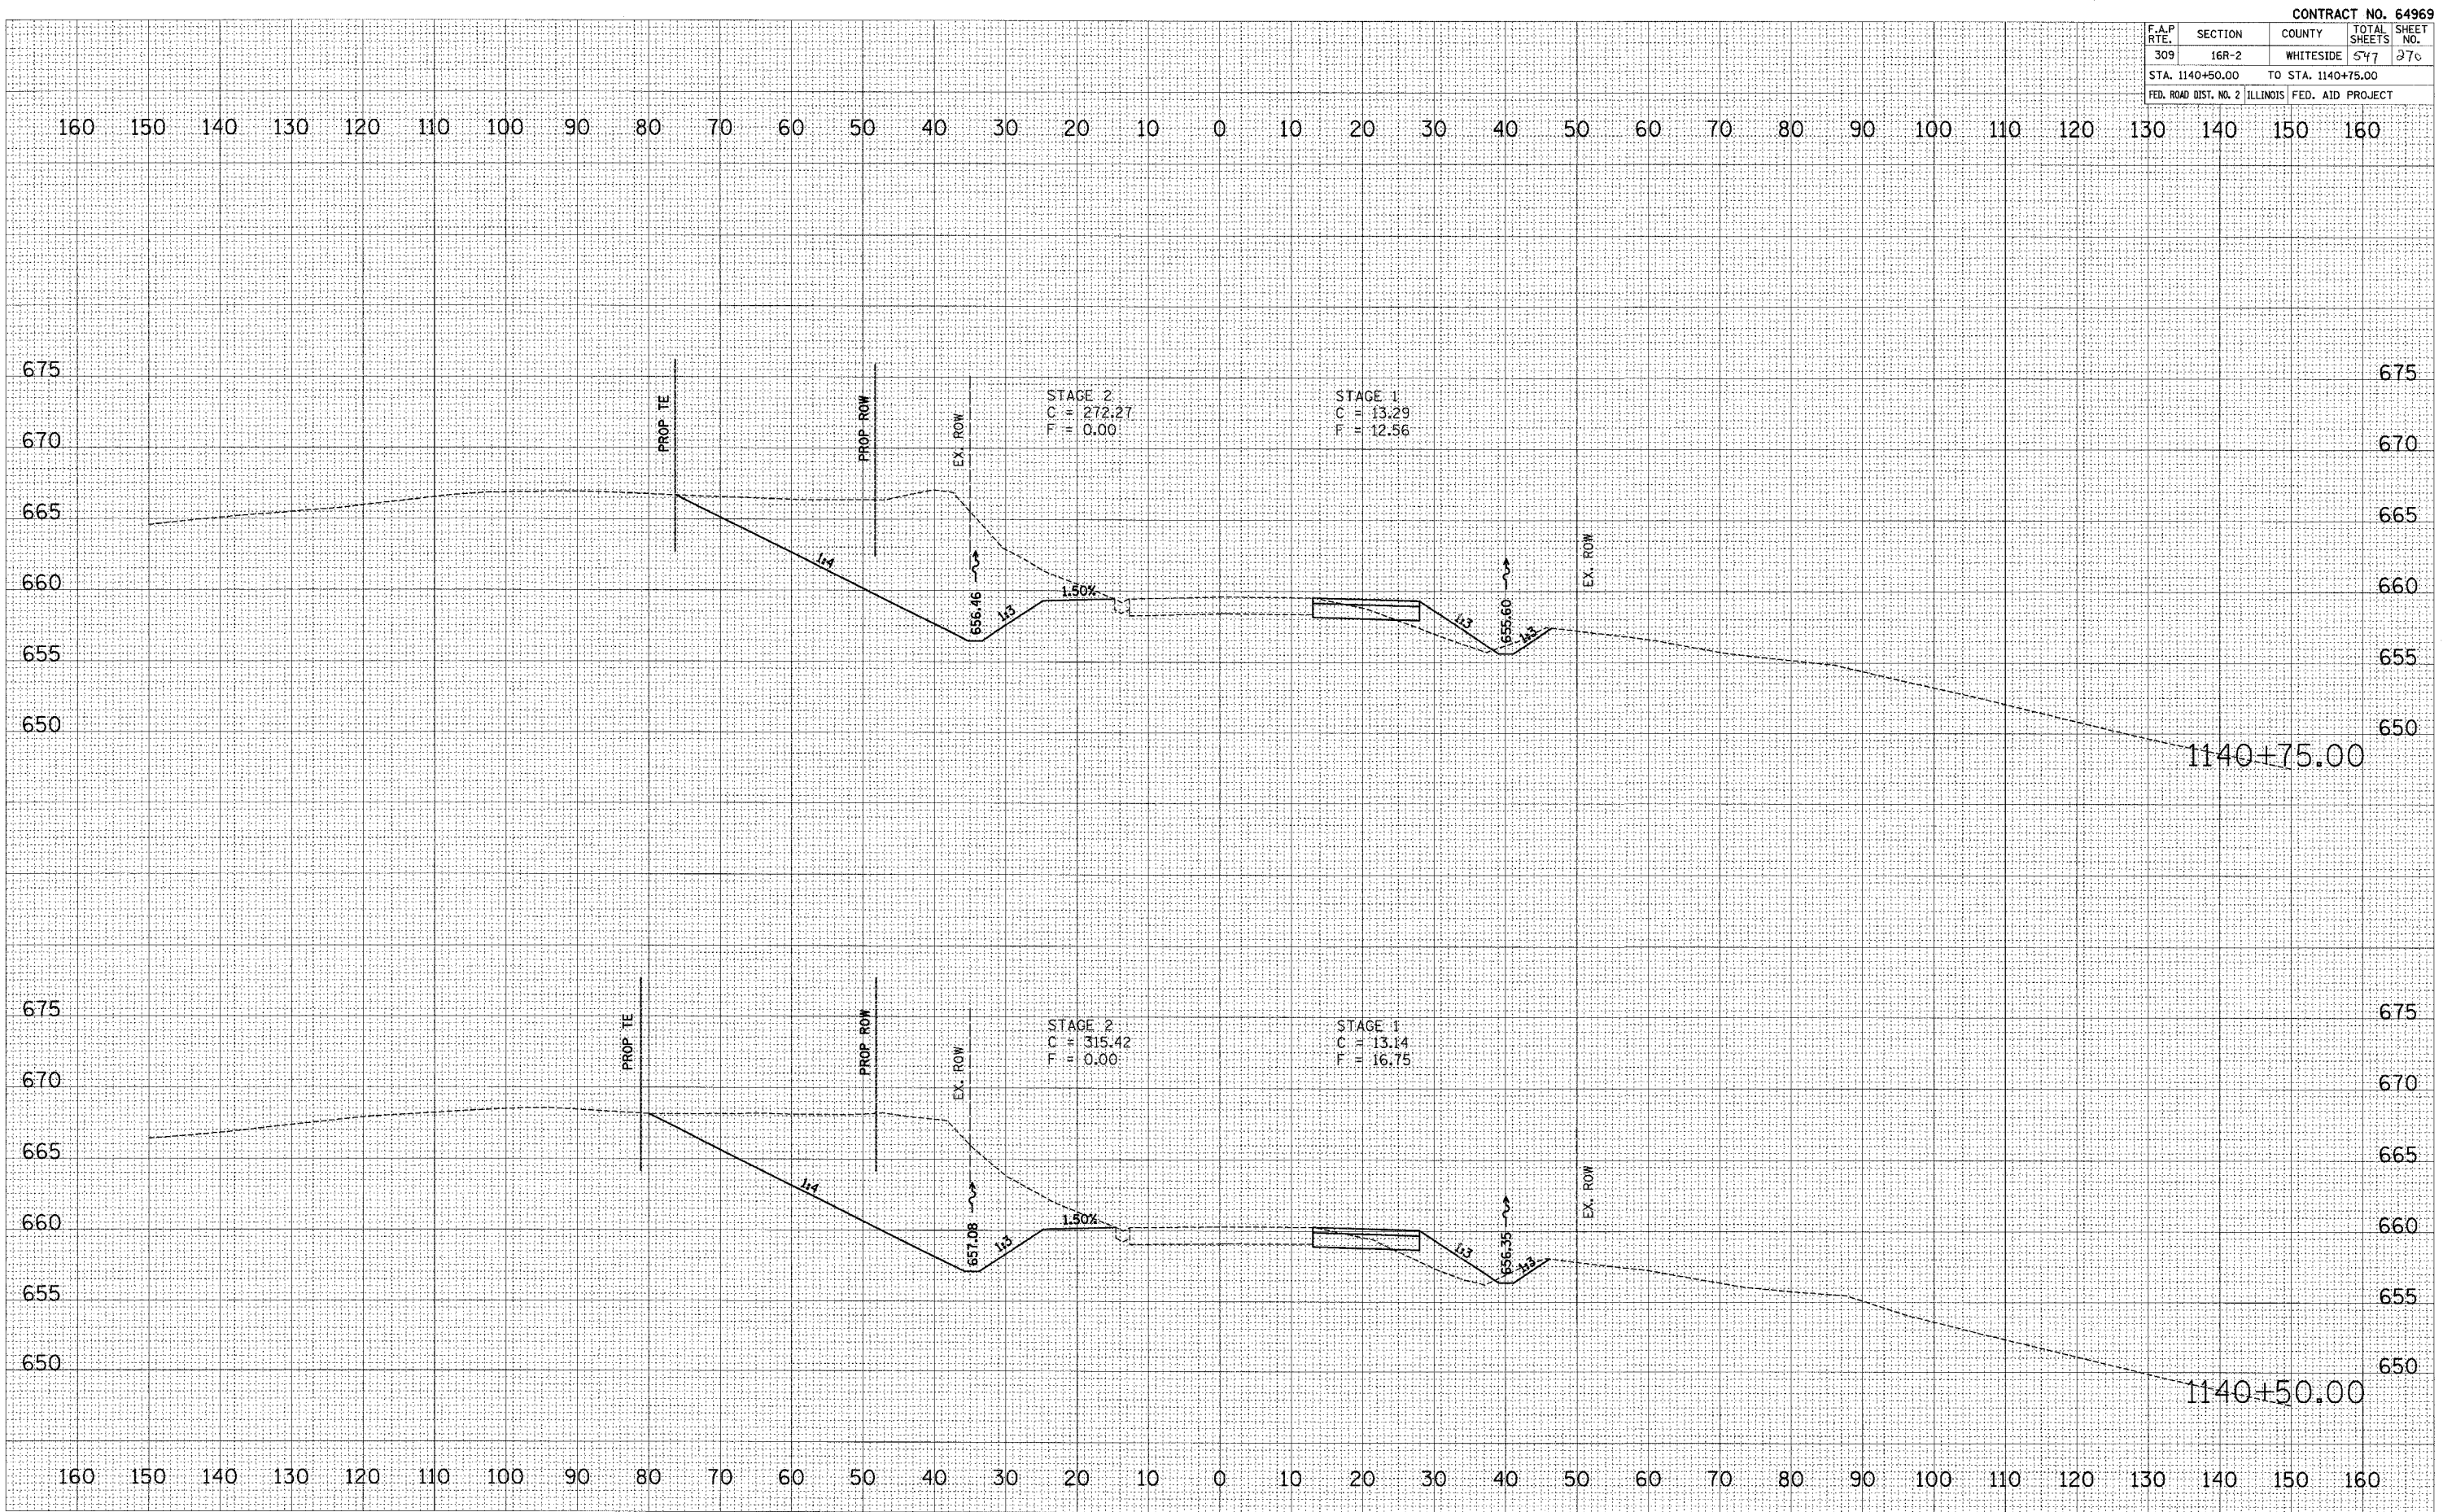

US ROUTE 30 - MAINTENANCE OF TRAFFIC - STAGE 1 & STAGE 2