


F.A.P. RTE.	SECTION	COUNTY	TOTAL SHEETS	SHEET NO.
309	16R-2	WHITESIDE	547	273
STA. 1142+00.00		TO STA. 1142+50.00		
FED. ROAD DIST. NO. 2 ILLINOIS FED. AID PROJECT				

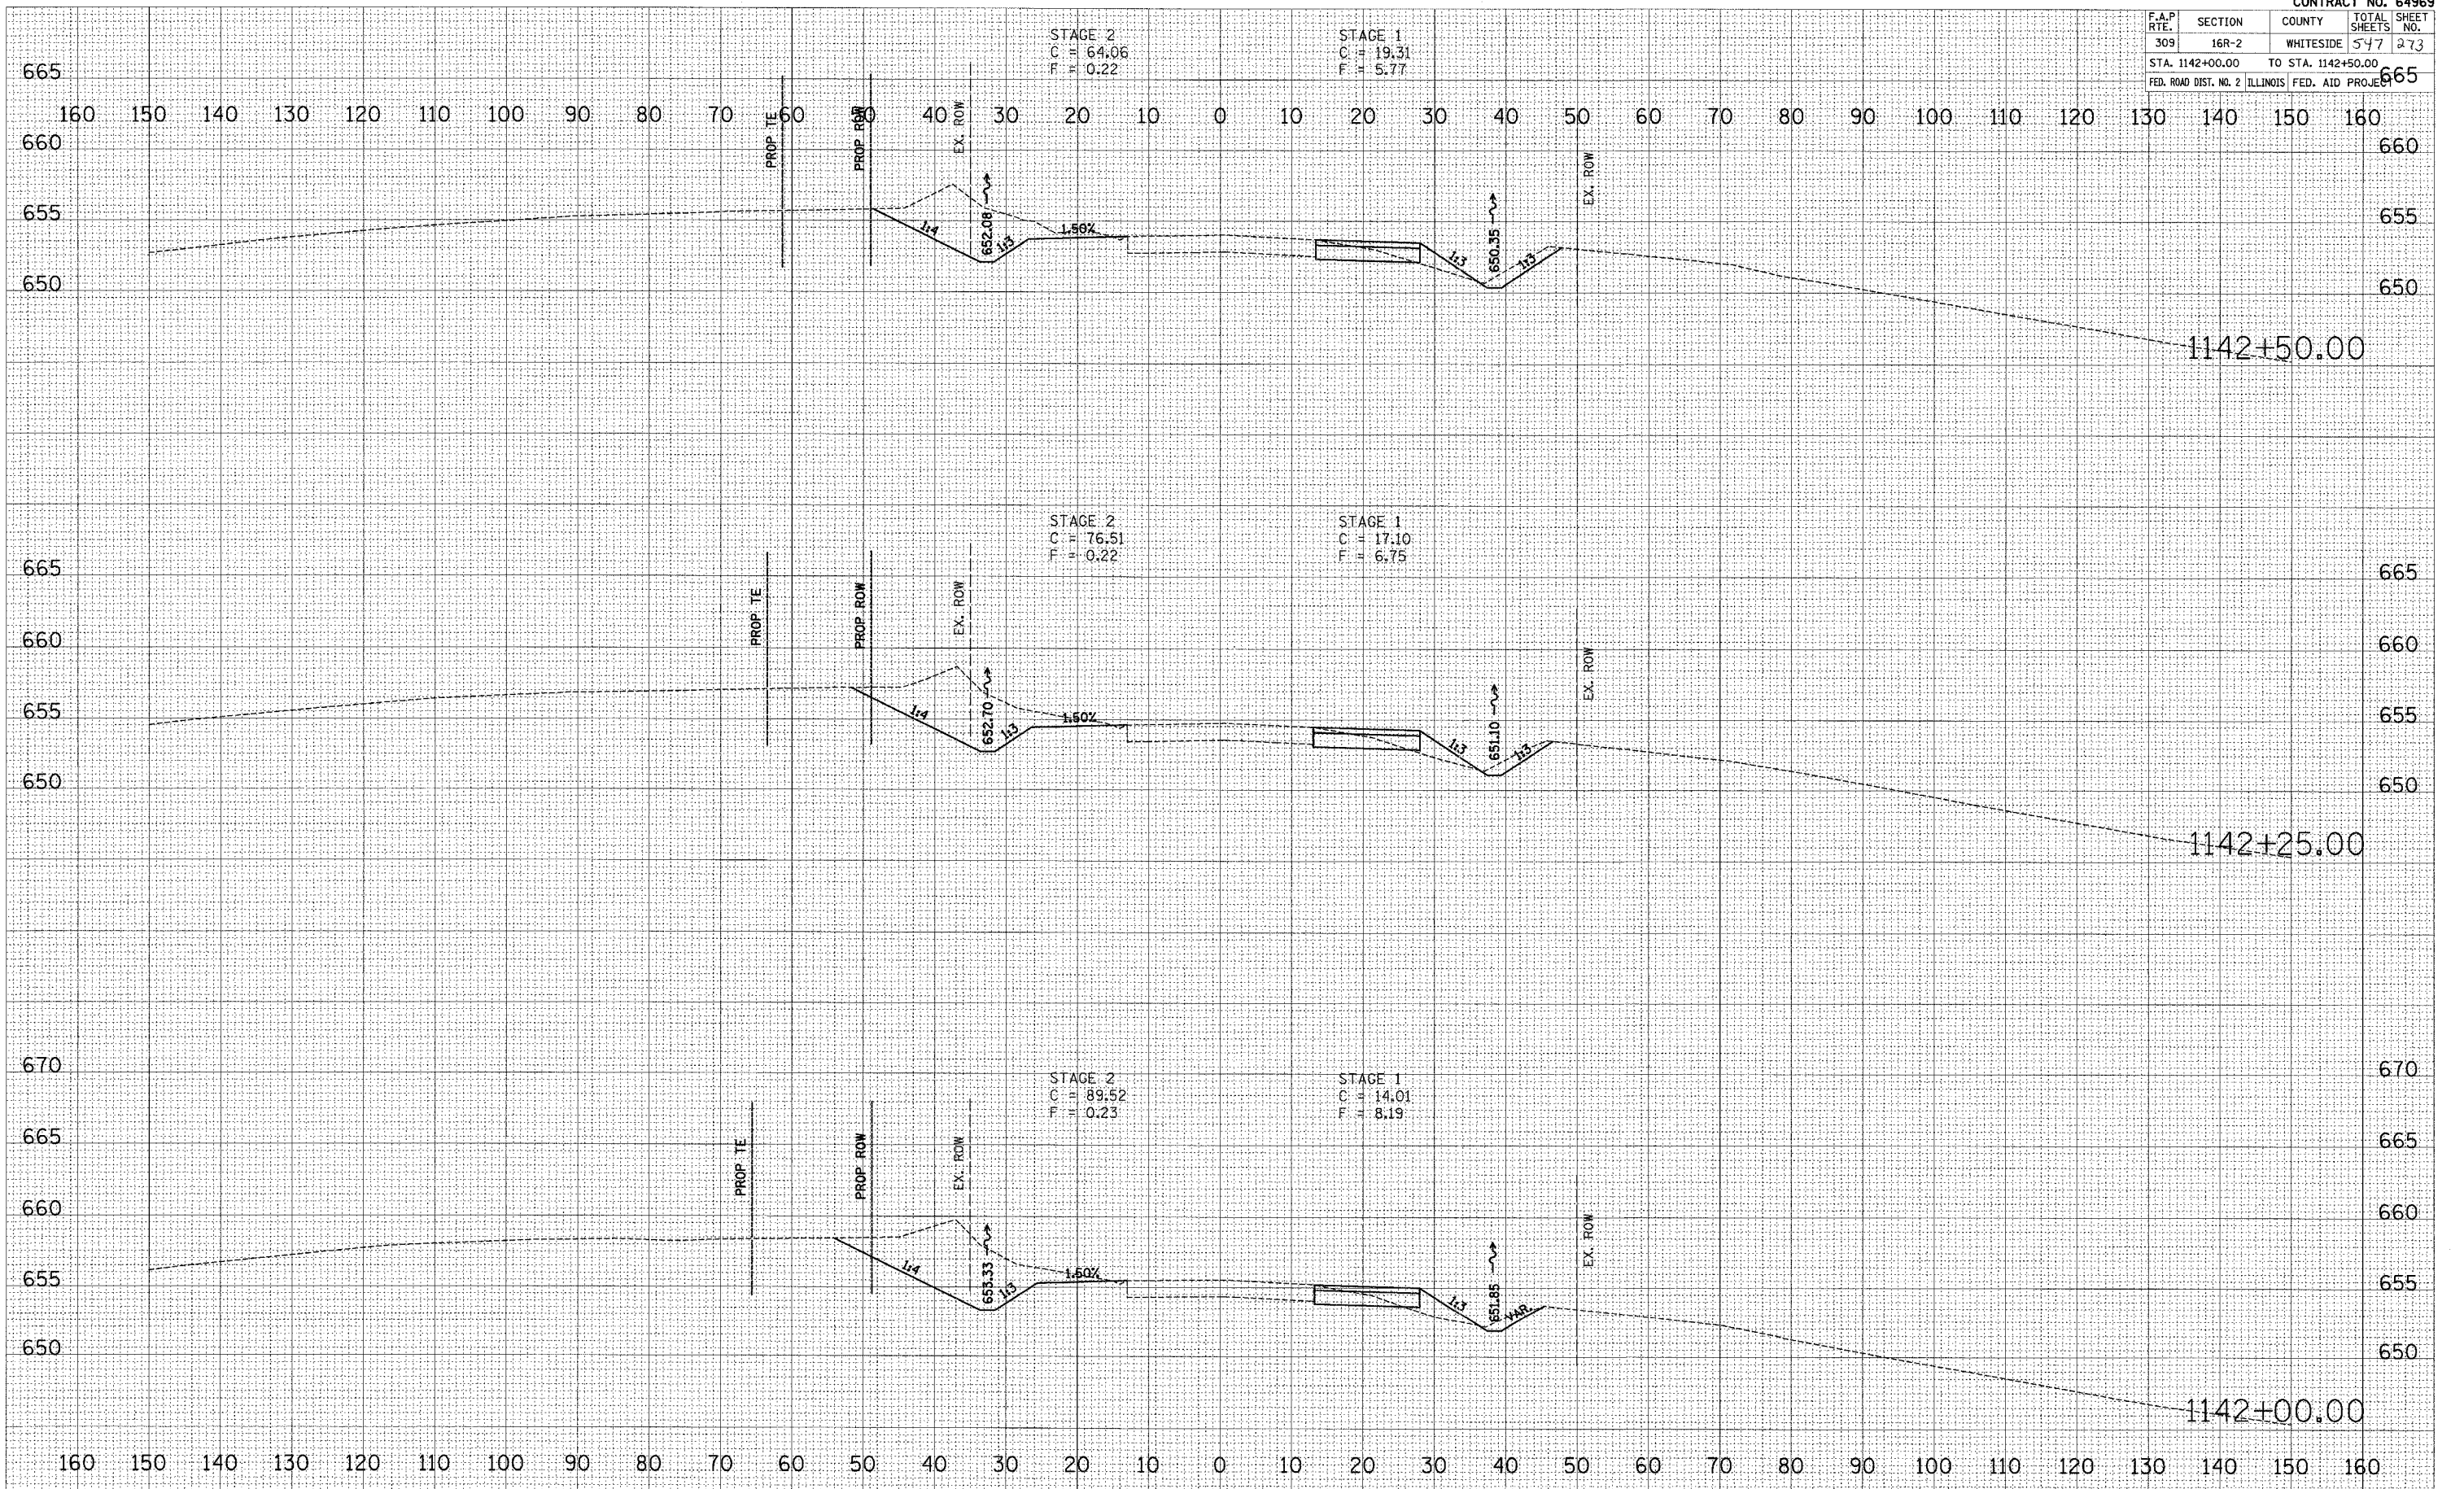

DATE	BY
NO.	NO.
ORIGINAL SURVEY	SKIPPED
NOTE BOOK	PLOTTED
AREAS CHECKED	TEMPLATE
	AREAS CHECKED

DATE	BY
NO.	NO.
ORIGINAL SURVEY	SKIPPED
NOTE BOOK	PLOTTED
AREAS CHECKED	TEMPLATE
	AREAS CHECKED

DATE	BY
NO.	NO.
ORIGINAL SURVEY	SKIPPED
NOTE BOOK	PLOTTED
AREAS CHECKED	TEMPLATE
	AREAS CHECKED