

F.A.P. RTE.	SECTION	COUNTY	TOTAL SHEETS	SHEET NO.
309	16R-2	WHITESIDE	547	278
STA. 1144+75.00		TO STA. 1145+00.00		
FED. ROAD DIST. NO. 2 ILLINOIS FED. AID PROJECT				


160 150 140 130 120 110 100 90 80 70 60 50 40 30 20 10 0 10 20 30 40 50 60 70 80 90 100 110 120 130 140 150 160

DATE	BY
DATE	BY
DATE	BY

NO.	AREAS CHECKED

NO.	AREAS CHECKED


NO.	AREAS CHECKED

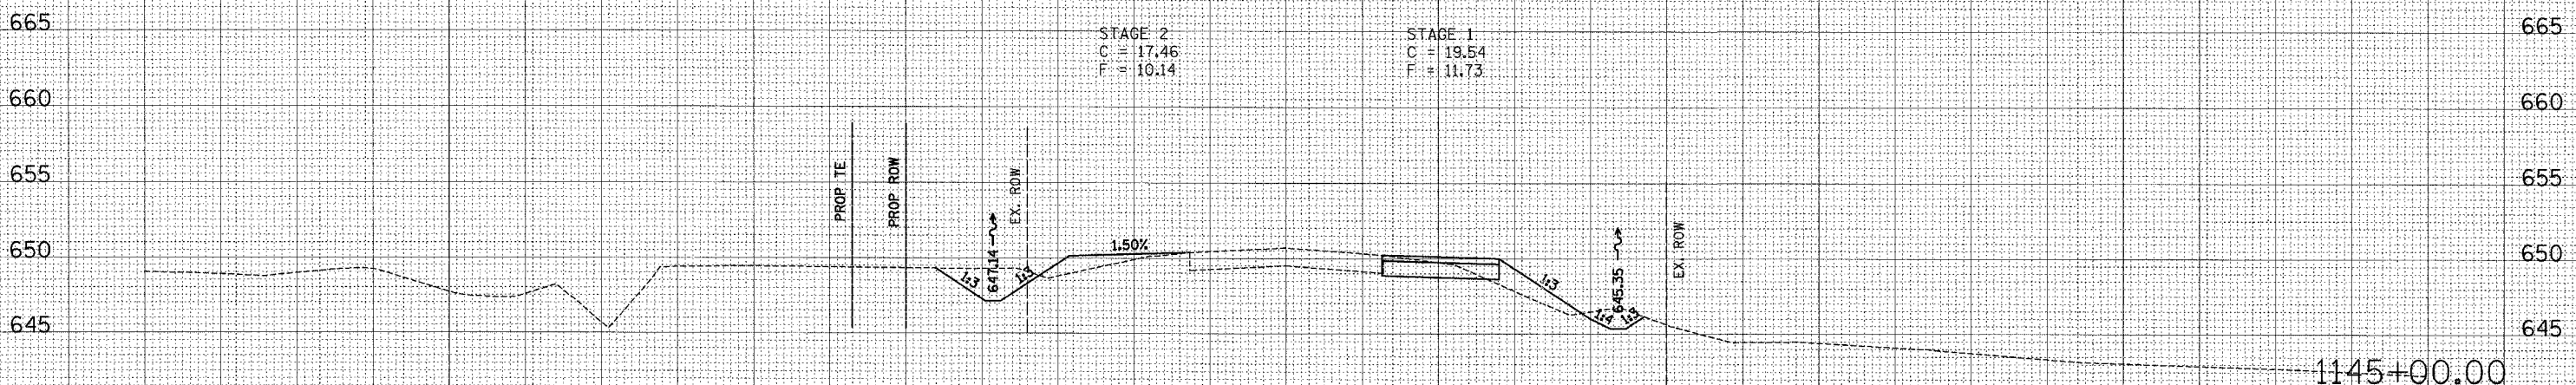

STAGE 2  
C = 17.46  
F = 10.14

STAGE 1  
C = 19.54  
F = 11.73

1145+00.00

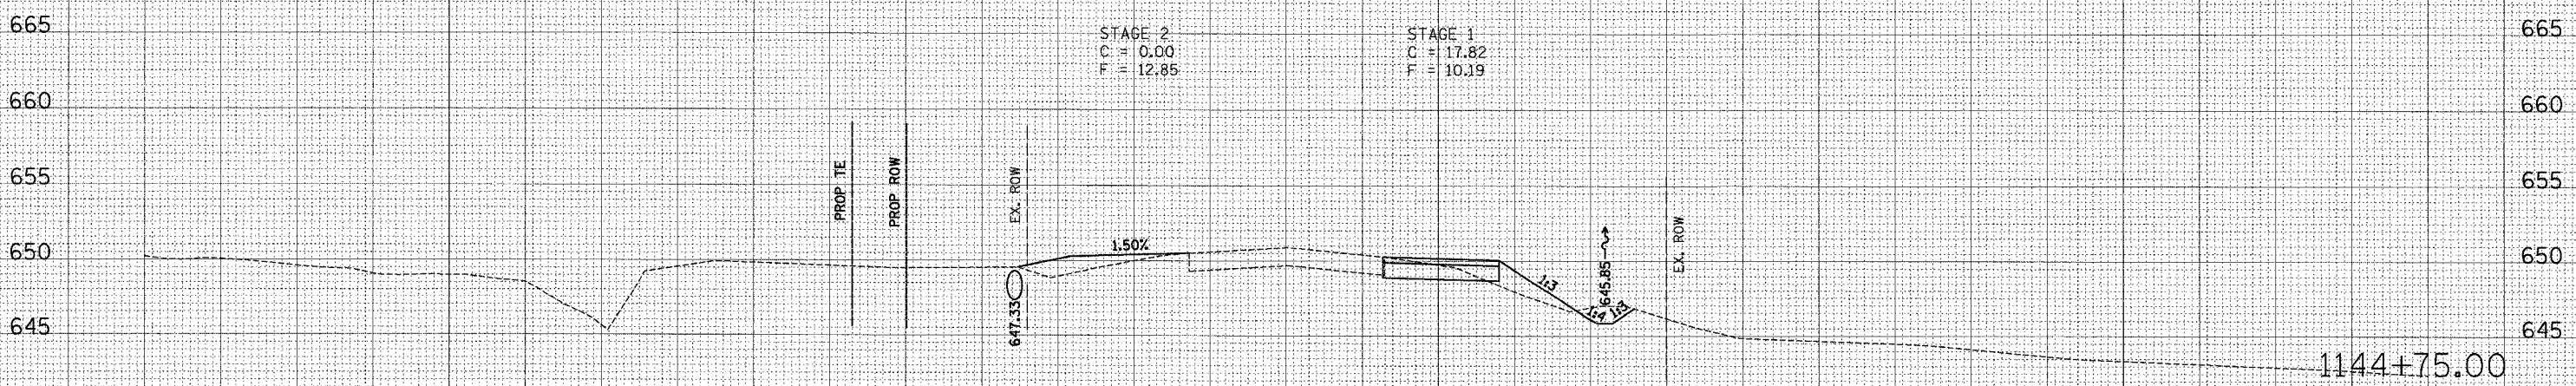

STAGE 2  
C = 0.00  
F = 12.85

STAGE 1  
C = 17.82  
F = 10.19

1144+75.00

US ROUTE 30 - MAINTENANCE OF TRAFFIC - STAGE 1 & STAGE 2