


F.A.P. RTE.	SECTION	COUNTY	TOTAL SHEETS	SHEET NO.
309	16R-2	WHITESIDE	547	284
STA. 1148+00.00		TO STA. 1148+50.00		
FED. ROAD DIST. NO. 2		ILLINOIS FED. AID PROJECT		

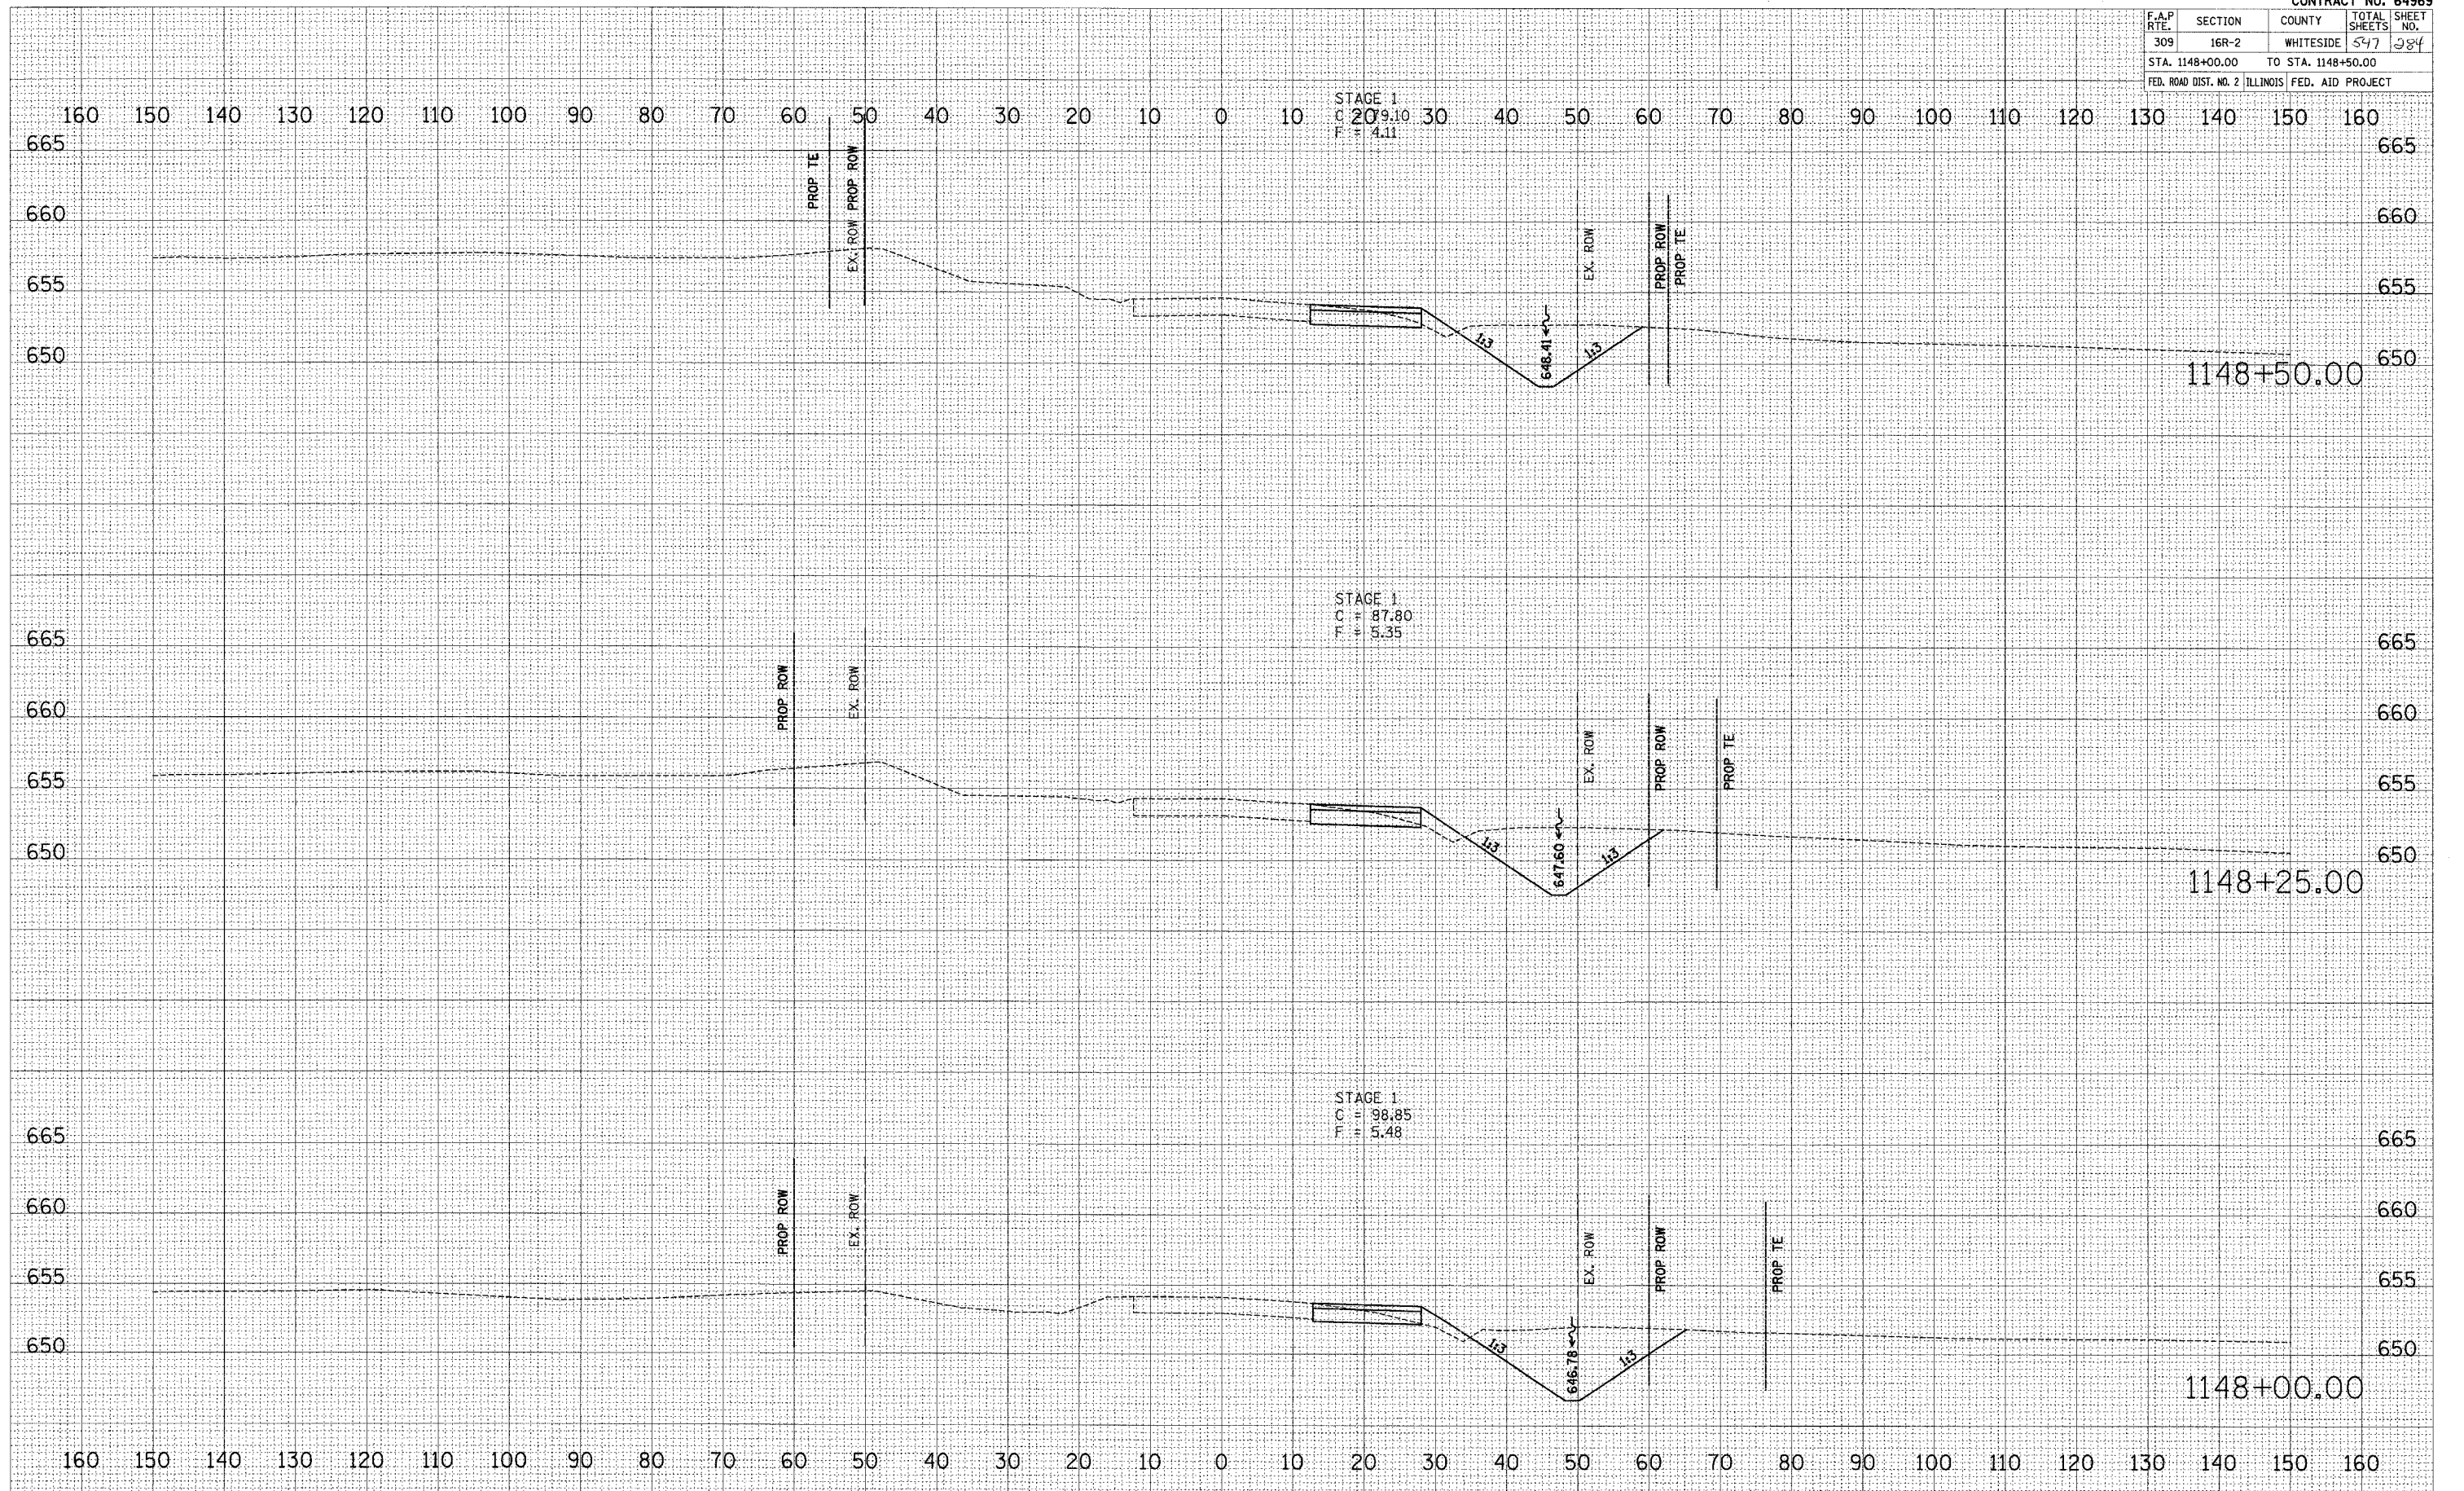

FINAL SURVEY NO. _____
 SURVEY PLOTTED _____
 NOTE BOOK _____
 AREAS CHECKED _____

ORIGINAL SURVEY NO. _____
 SURVEY PLOTTED _____
 NOTE BOOK _____
 AREAS CHECKED _____

PLOT DATE = 4/04/84
 FILE NAME = 64969
 PLOT SCALE = 1"=40'
 USER NAME = JWB