


F.A.P. RTE.	SECTION	COUNTY	TOTAL SHEETS	SHEET NO.
309	16R-2	WHITESIDE	547	285
STA. 1148+75.00		TO STA. 1149+00.00		
FED. ROAD DIST. NO. 2   ILLINOIS FED. AID PROJECT				

DATE	BY

DATE	BY

PLOT DATE = #DATE\*  
 PLOT SCALE = #SCALE\*  
 PLOT NAME = #USER\*  
 ORIGINAL SURVEY NO.  
 SURVEY PLOTTED NO.  
 NOTE BOOK NO.  
 AREA CHECKED

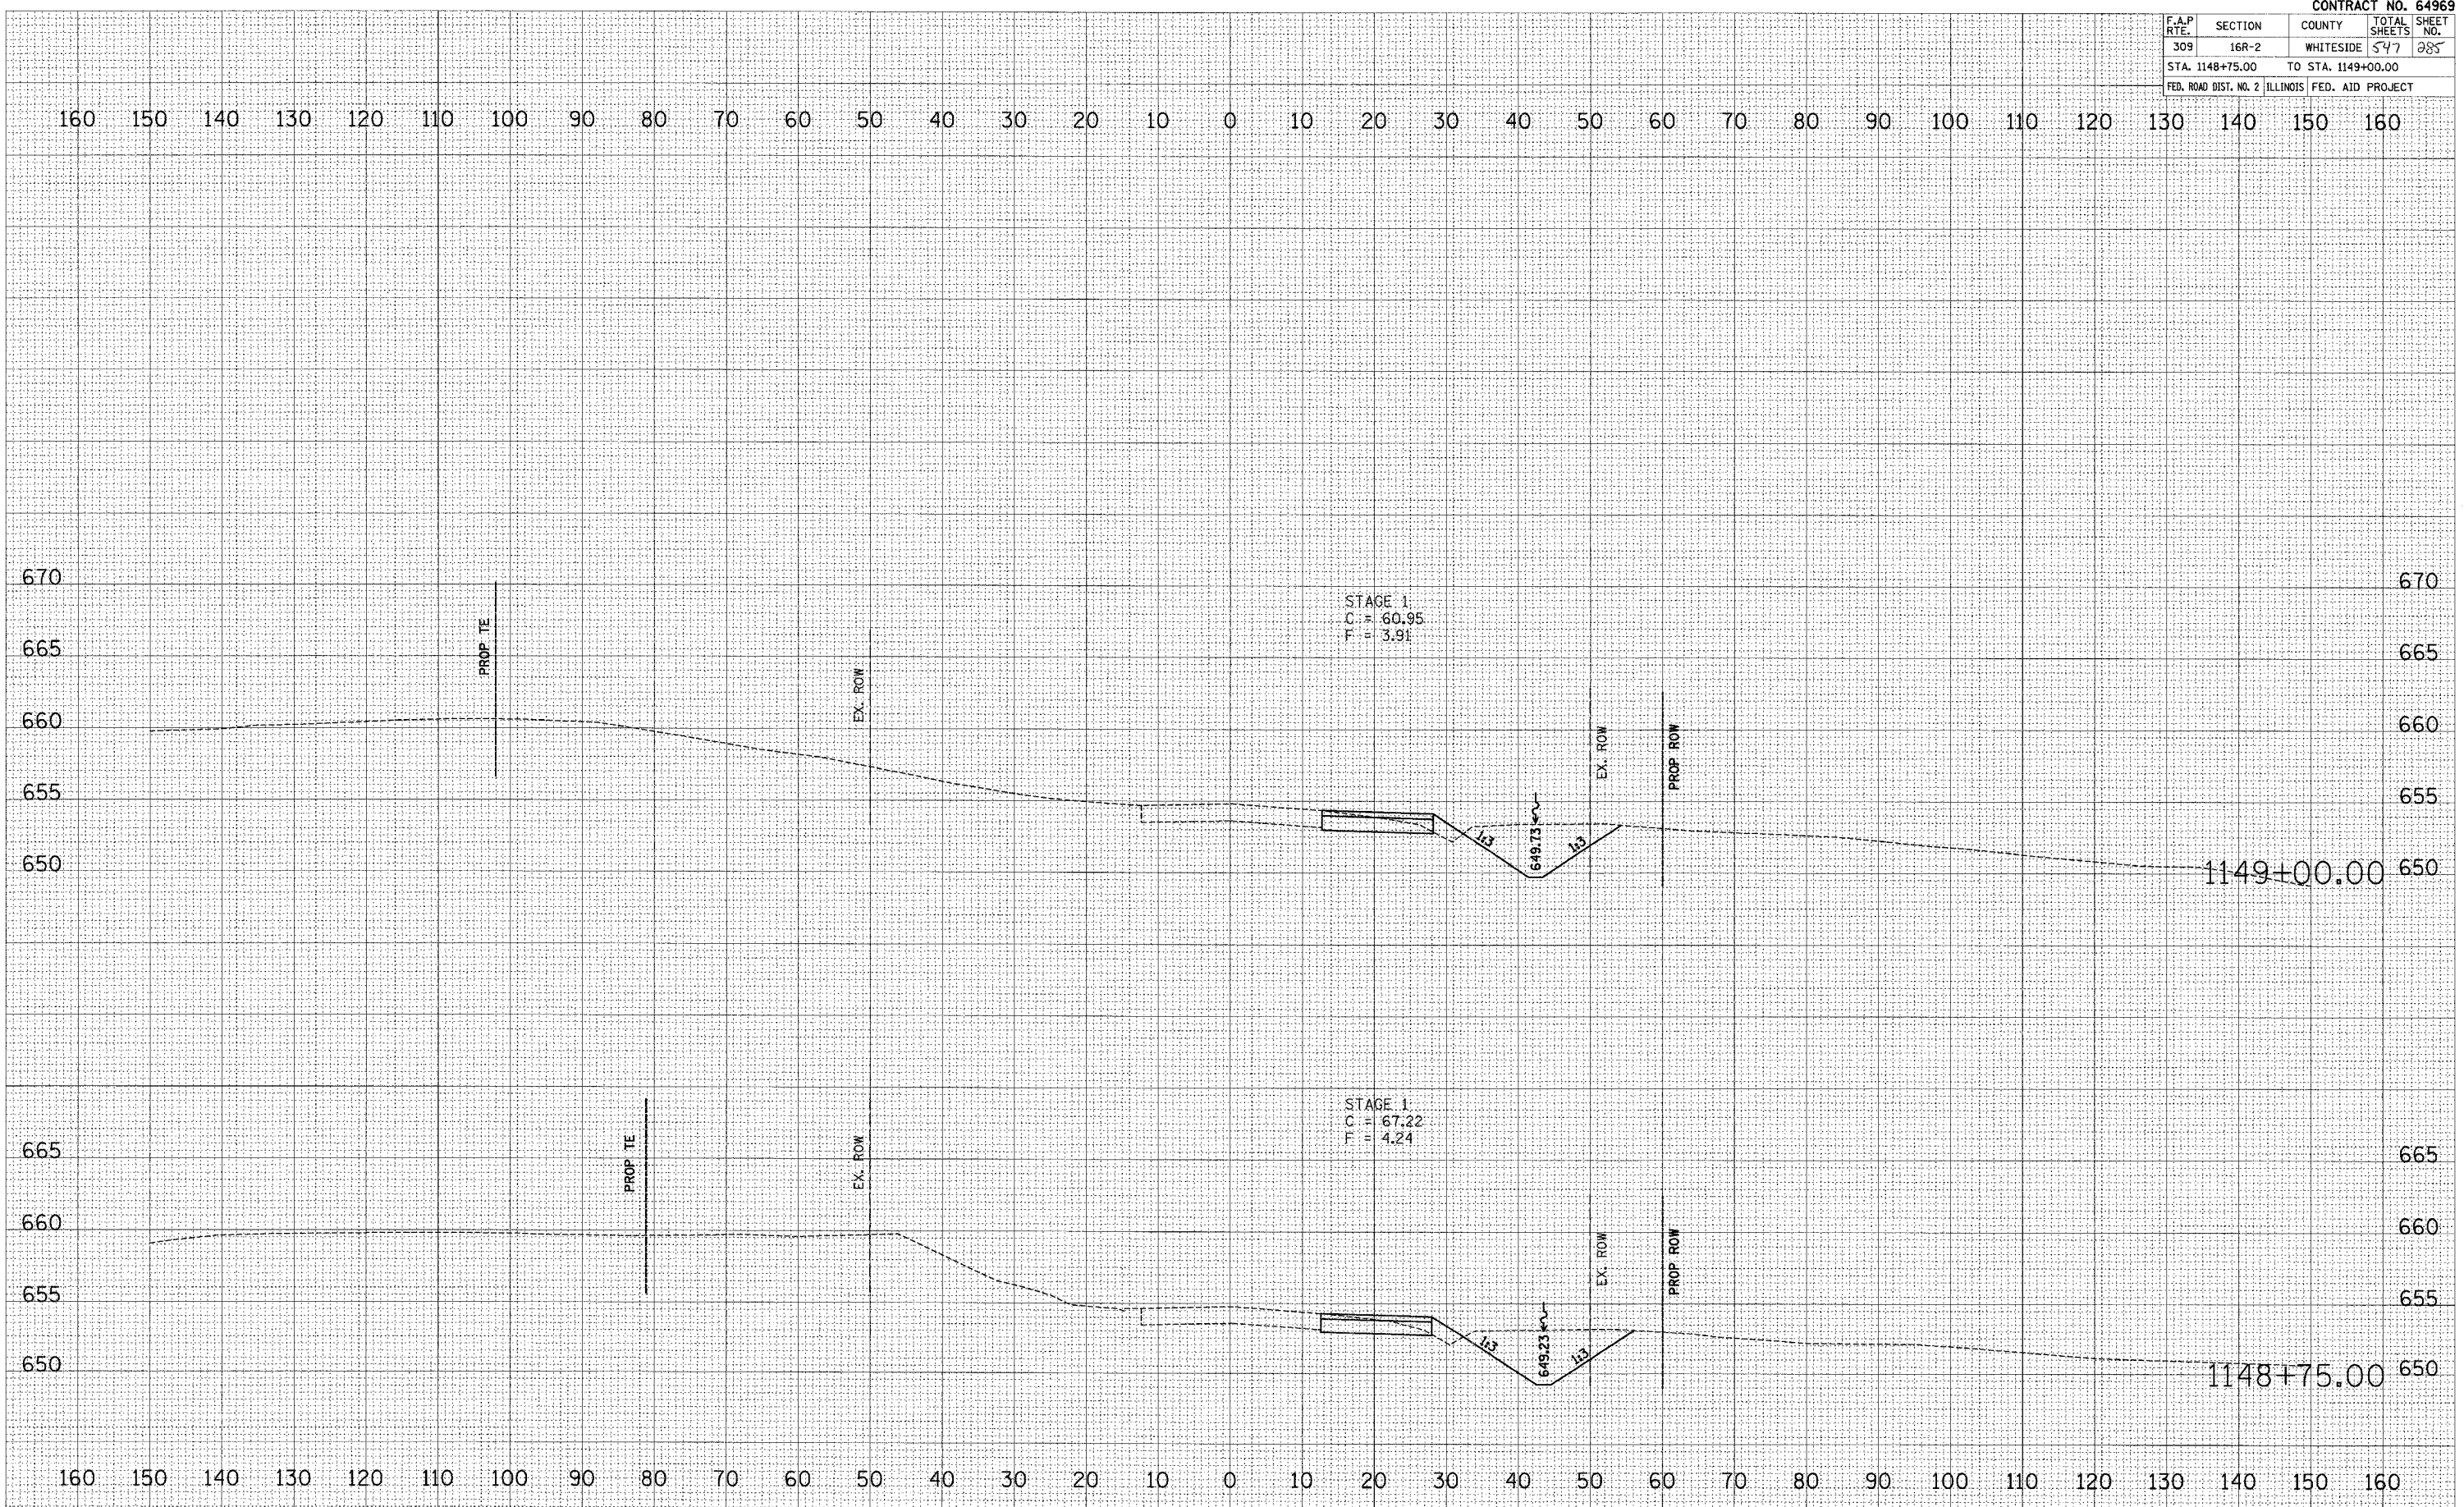

**US ROUTE 30 - MAINTENANCE OF TRAFFIC - STAGE 1 & STAGE 2**