

F.A.P. RTE.	SECTION	COUNTY	TOTAL SHEETS	SHEET NO.
309	16R-2	WHITESIDE	547	386
STA. 1149+25.00		TO STA. 1149+50.00		
FED. ROAD DIST. NO. 2		ILLINOIS		FED. AID PROJECT


DATE	BY

NO.	AREAS CHECKED

DATE	BY

NO.	AREAS CHECKED

PLOT DATE = #DATE#
 PLOT SCALE = #SCALE#
 PLOT USER = #USER#

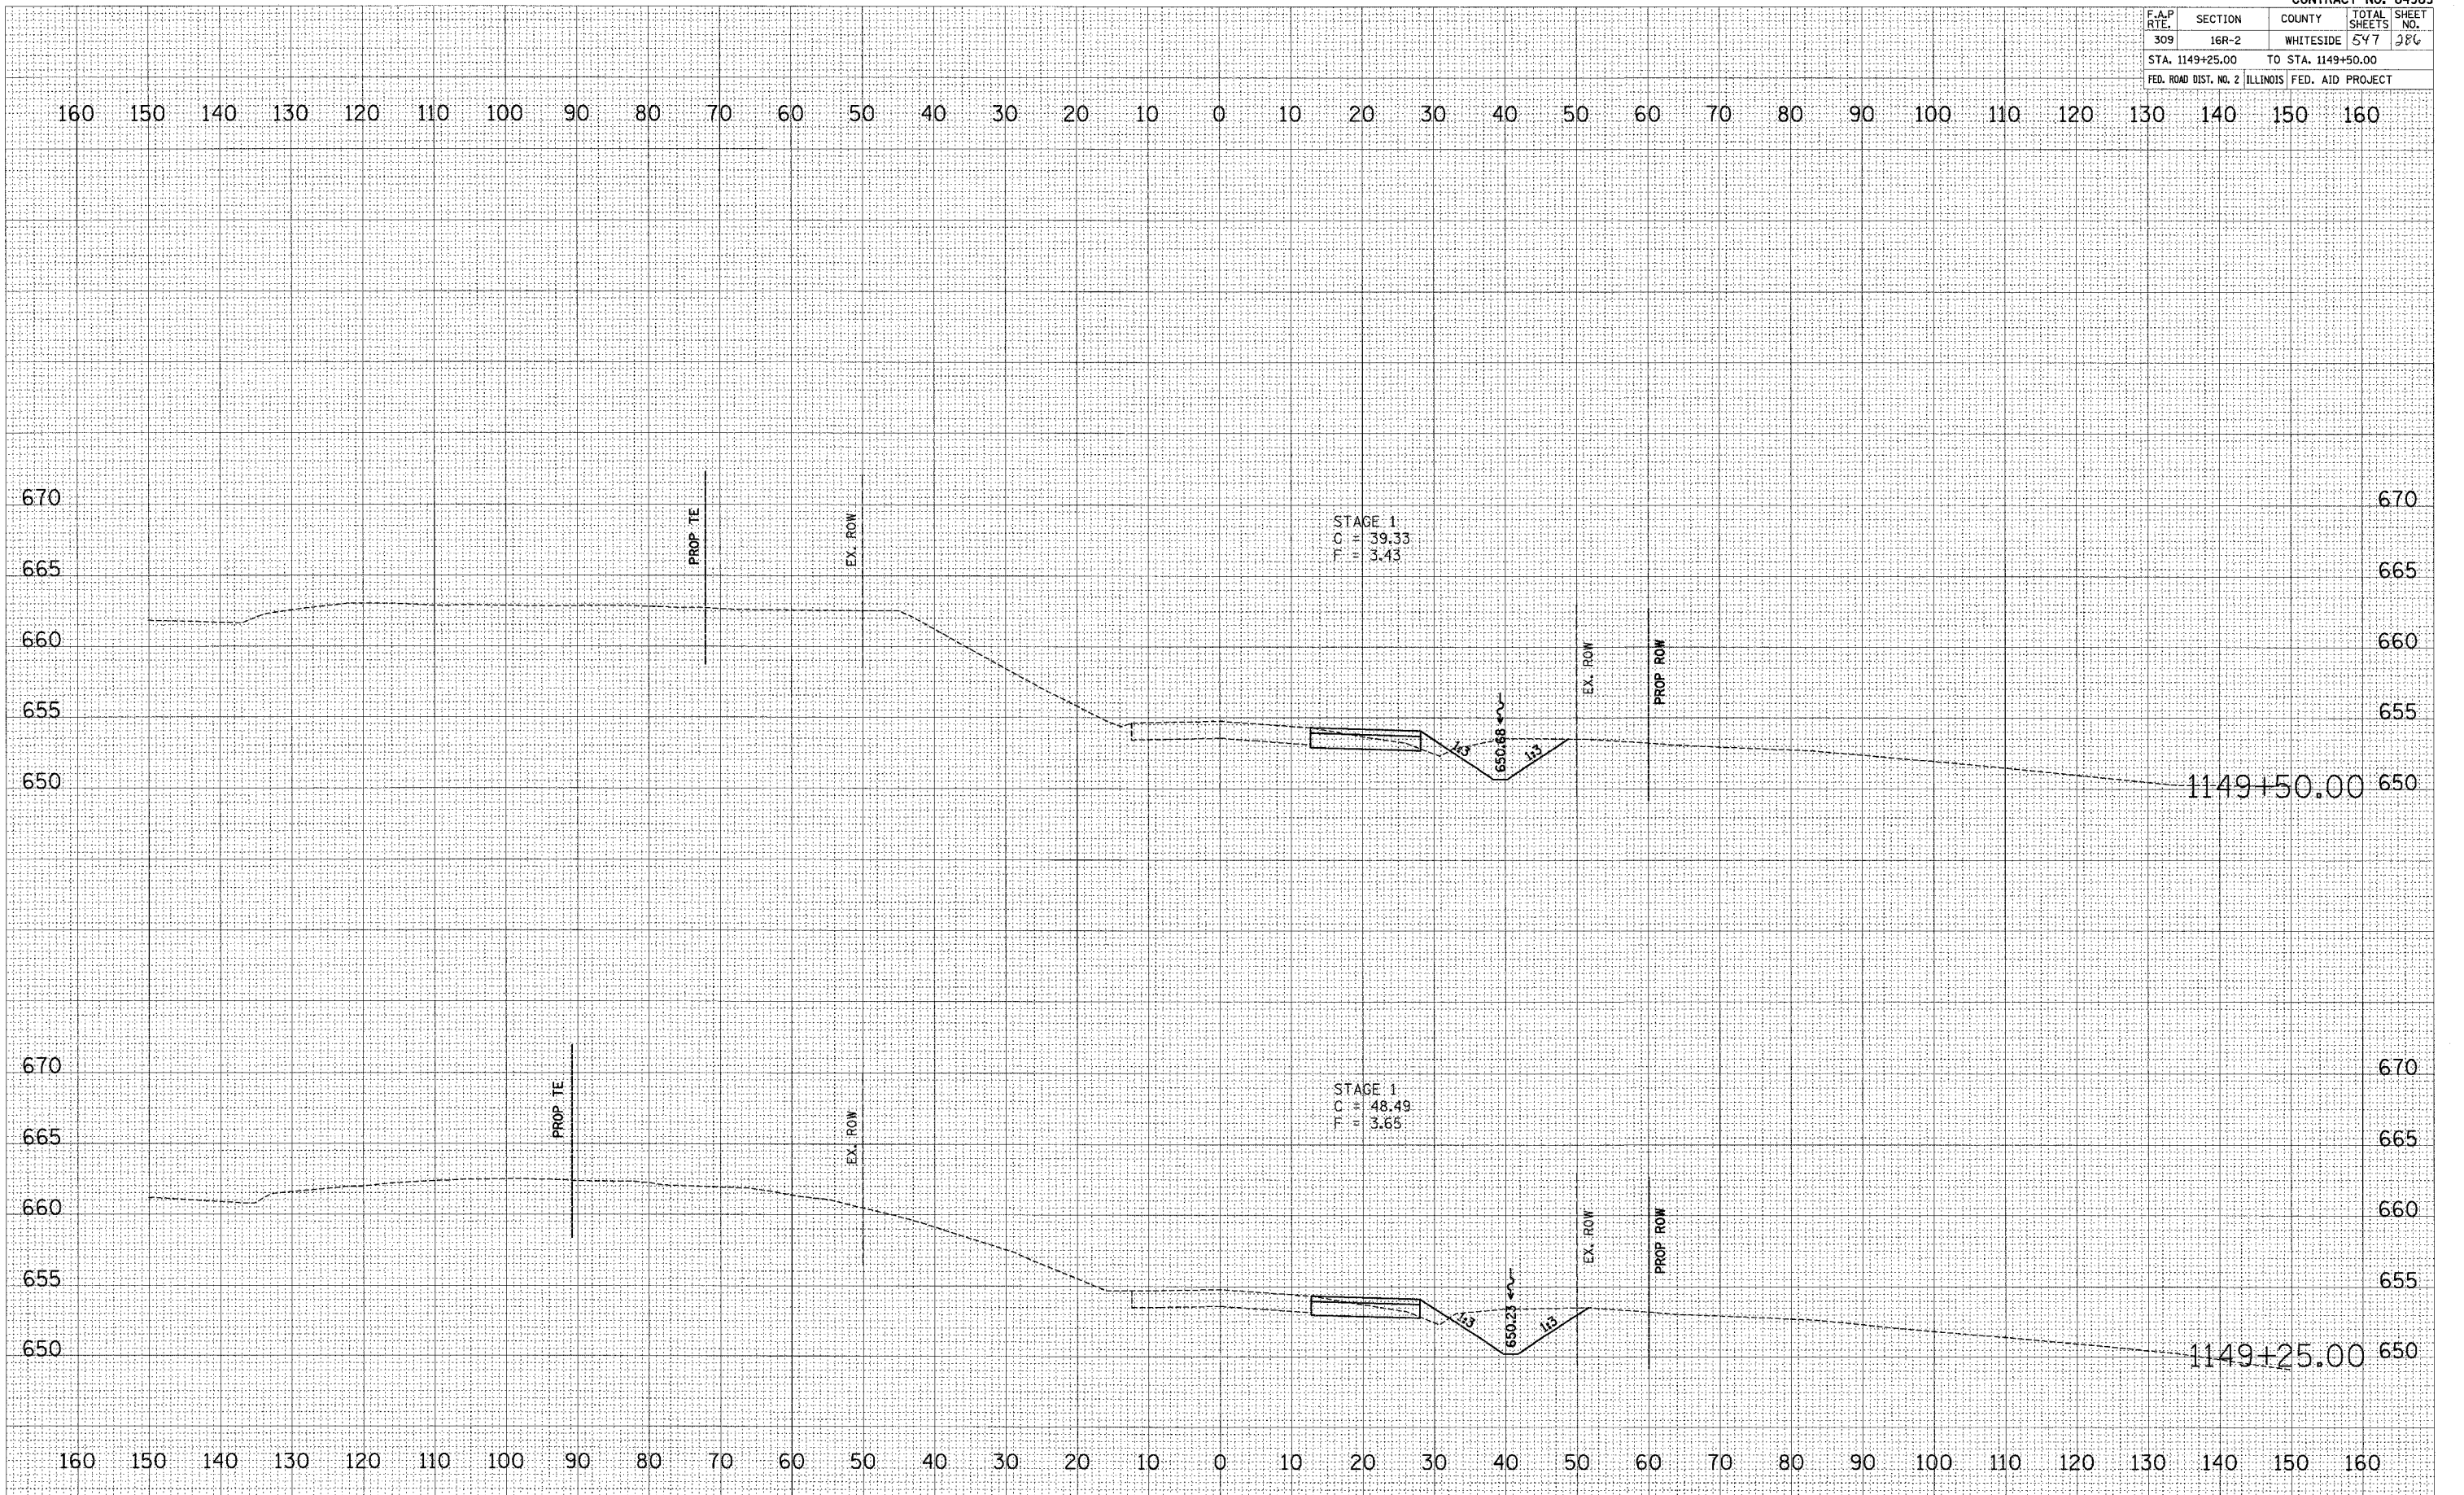

US ROUTE 30 - MAINTENANCE OF TRAFFIC - STAGE 1 & STAGE 2