


F.A.P. RTE.	SECTION	COUNTY	TOTAL SHEETS	SHEET NO.
309	16R-2	WHITESIDE	547	298
STA. 1157+75.00		TO STA. 1158+00.00		
FED. ROAD DIST. NO. 2		ILLINOIS FED. AID PROJECT		

FINAL SURVEY	SURVISED	BY	DATE
NOTE BOOK NO.	PLOTTED		
	TEMP. PLATE		
	AREAS CHECKED		

ORIGINAL SURVEY	SURVISED	BY	DATE
NOTE BOOK NO.	PLOTTED		
	TEMP. PLATE		
	AREAS CHECKED		

PLOT DATE = DATE*
 PLOT SCALE = SCALE*
 USER NAME = USER*

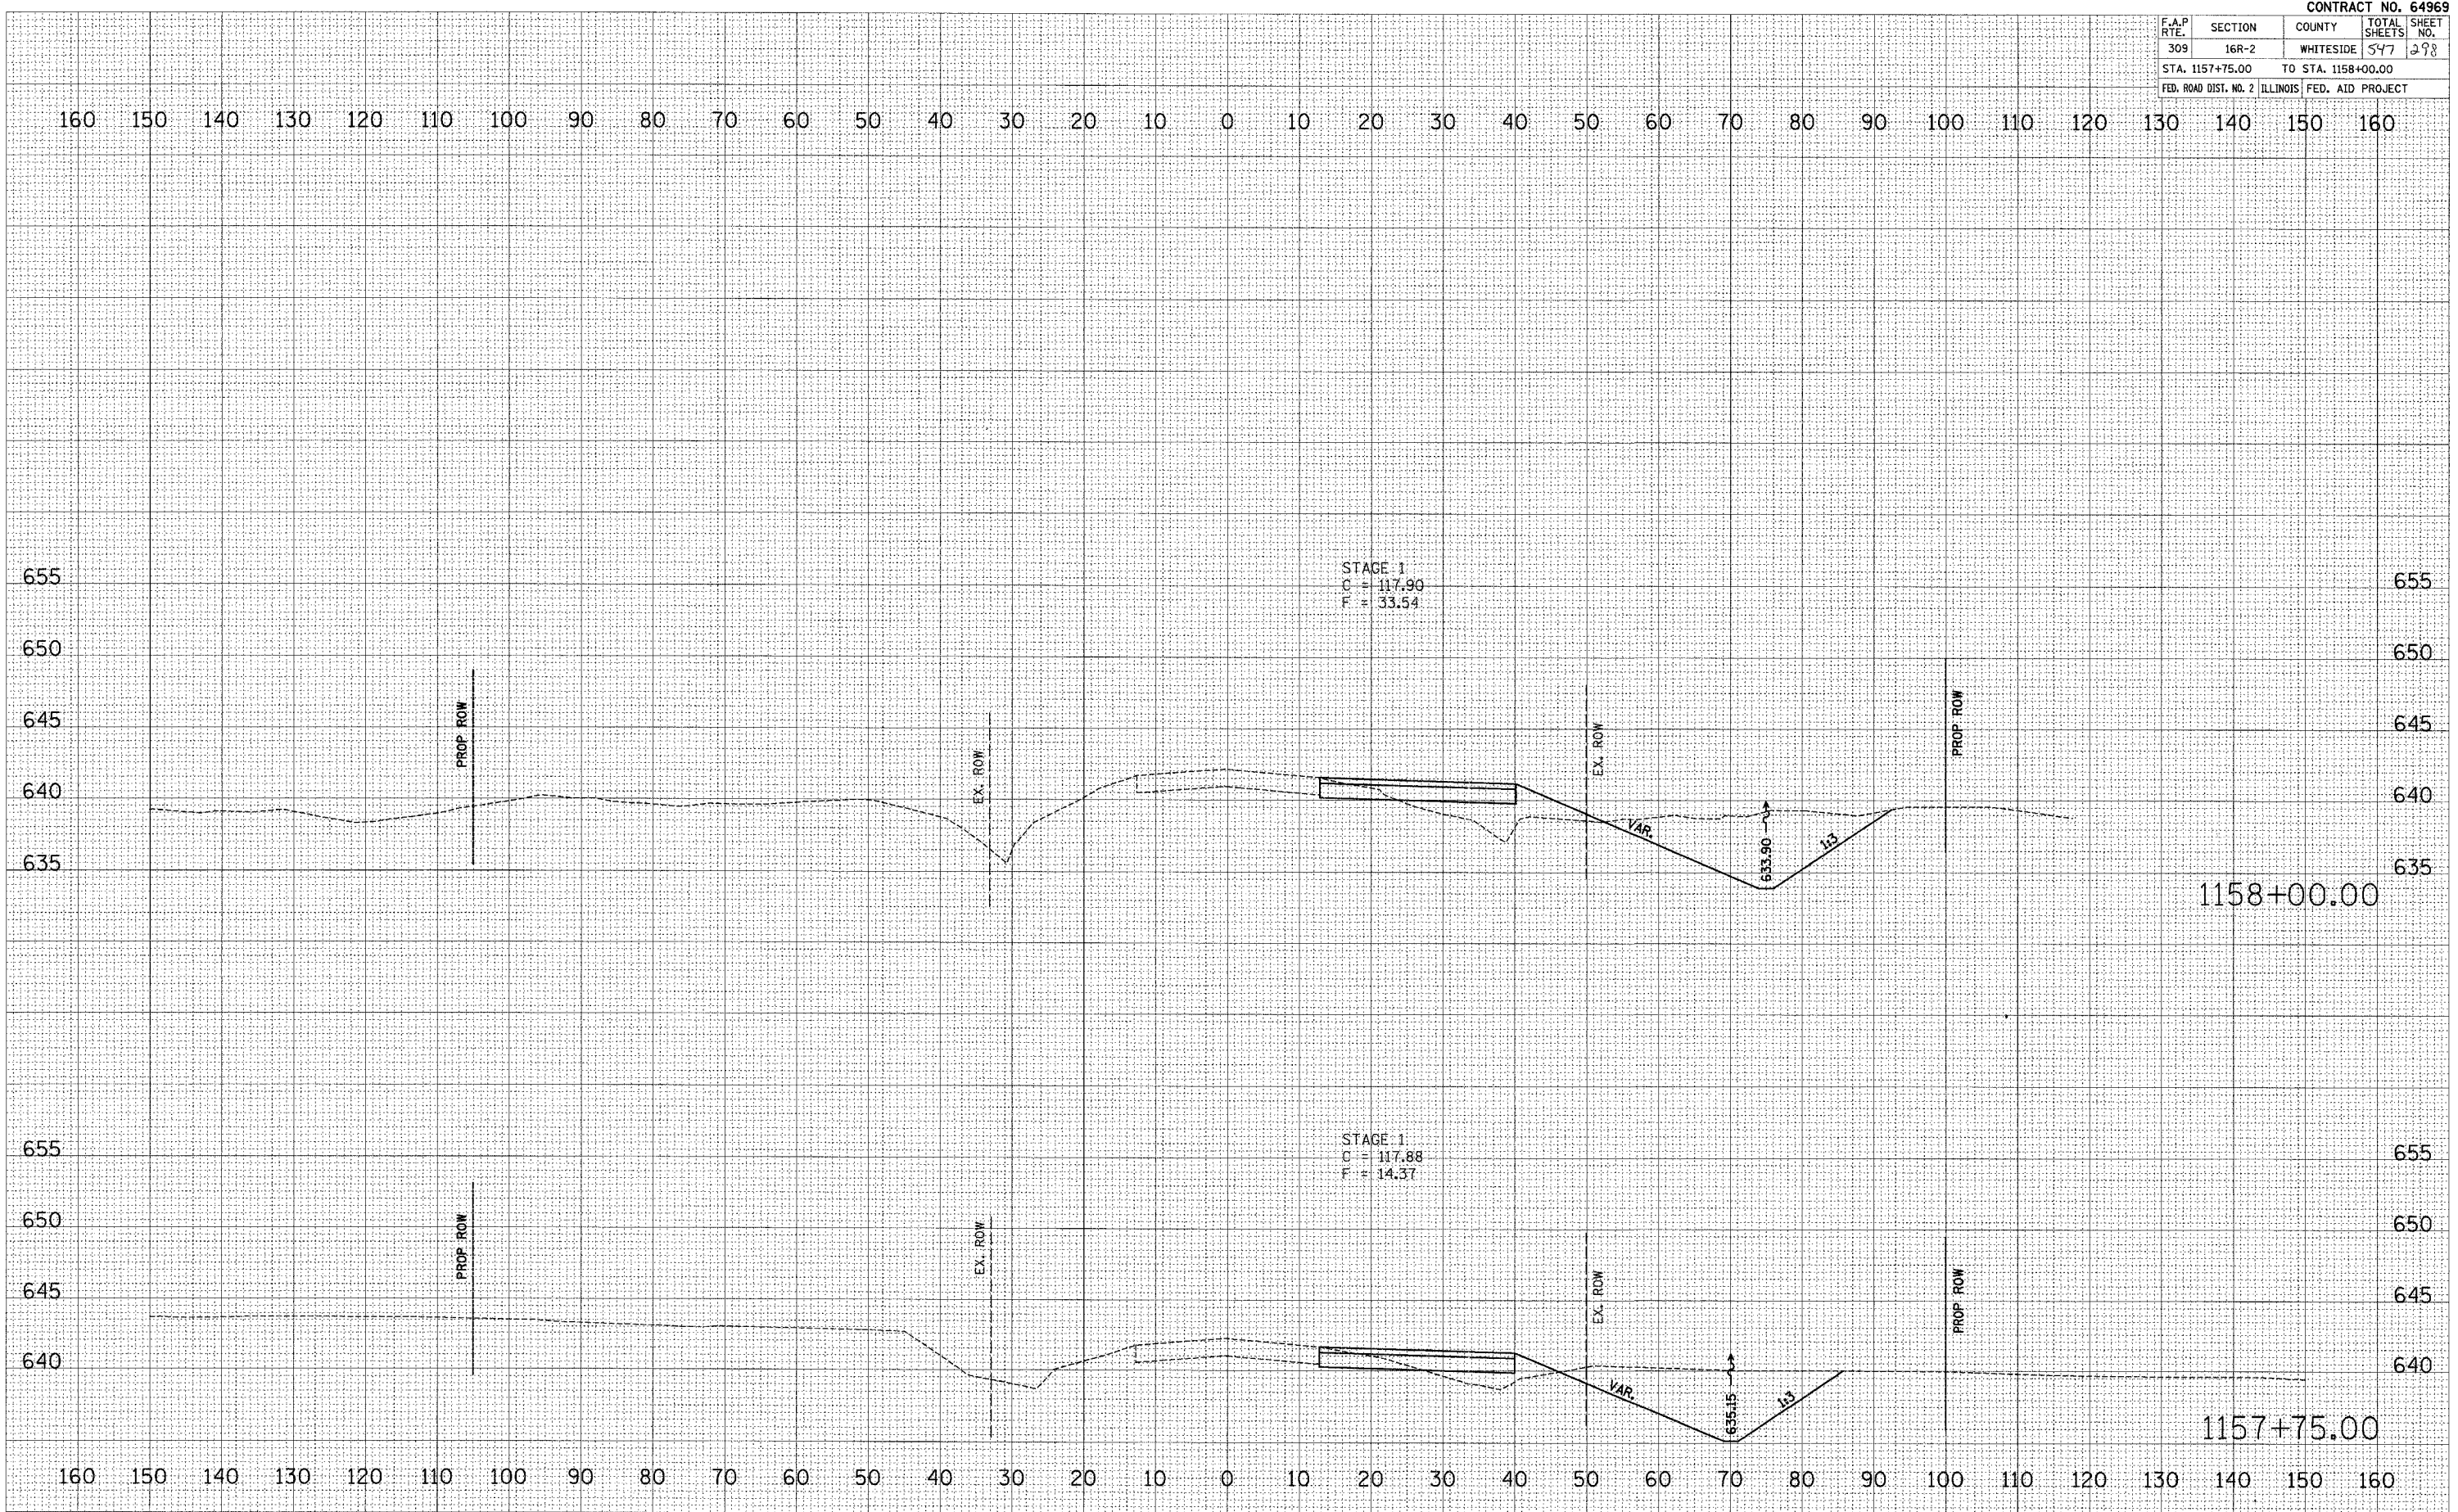

US ROUTE 30 – MAINTENANCE OF TRAFFIC – STAGE 1 & STAGE 2