


F.A.P. RTE.	SECTION	COUNTY	TOTAL SHEETS	SHEET NO.
309	16R-2	WHITESIDE	547	302
STA. 1159+75.00		TO STA. 1160+00.00		
FED. ROAD DIST. NO. 2		ILLINOIS FED. AID PROJECT		

FINAL SURVEY	DATE
SWAPPED	
PLOTTED	
NOTE BOOK	
TEMPLATE	
AREAS CHECKED	
NO.	

ORIGINAL SURVEY	DATE
SWAPPED	
PLOTTED	
NOTE BOOK	
TEMPLATE	
AREAS CHECKED	
NO.	

PLOT DATE = DATE\*  
 PLOT SCALE = SCALE\*  
 PLOT USER = USER\*

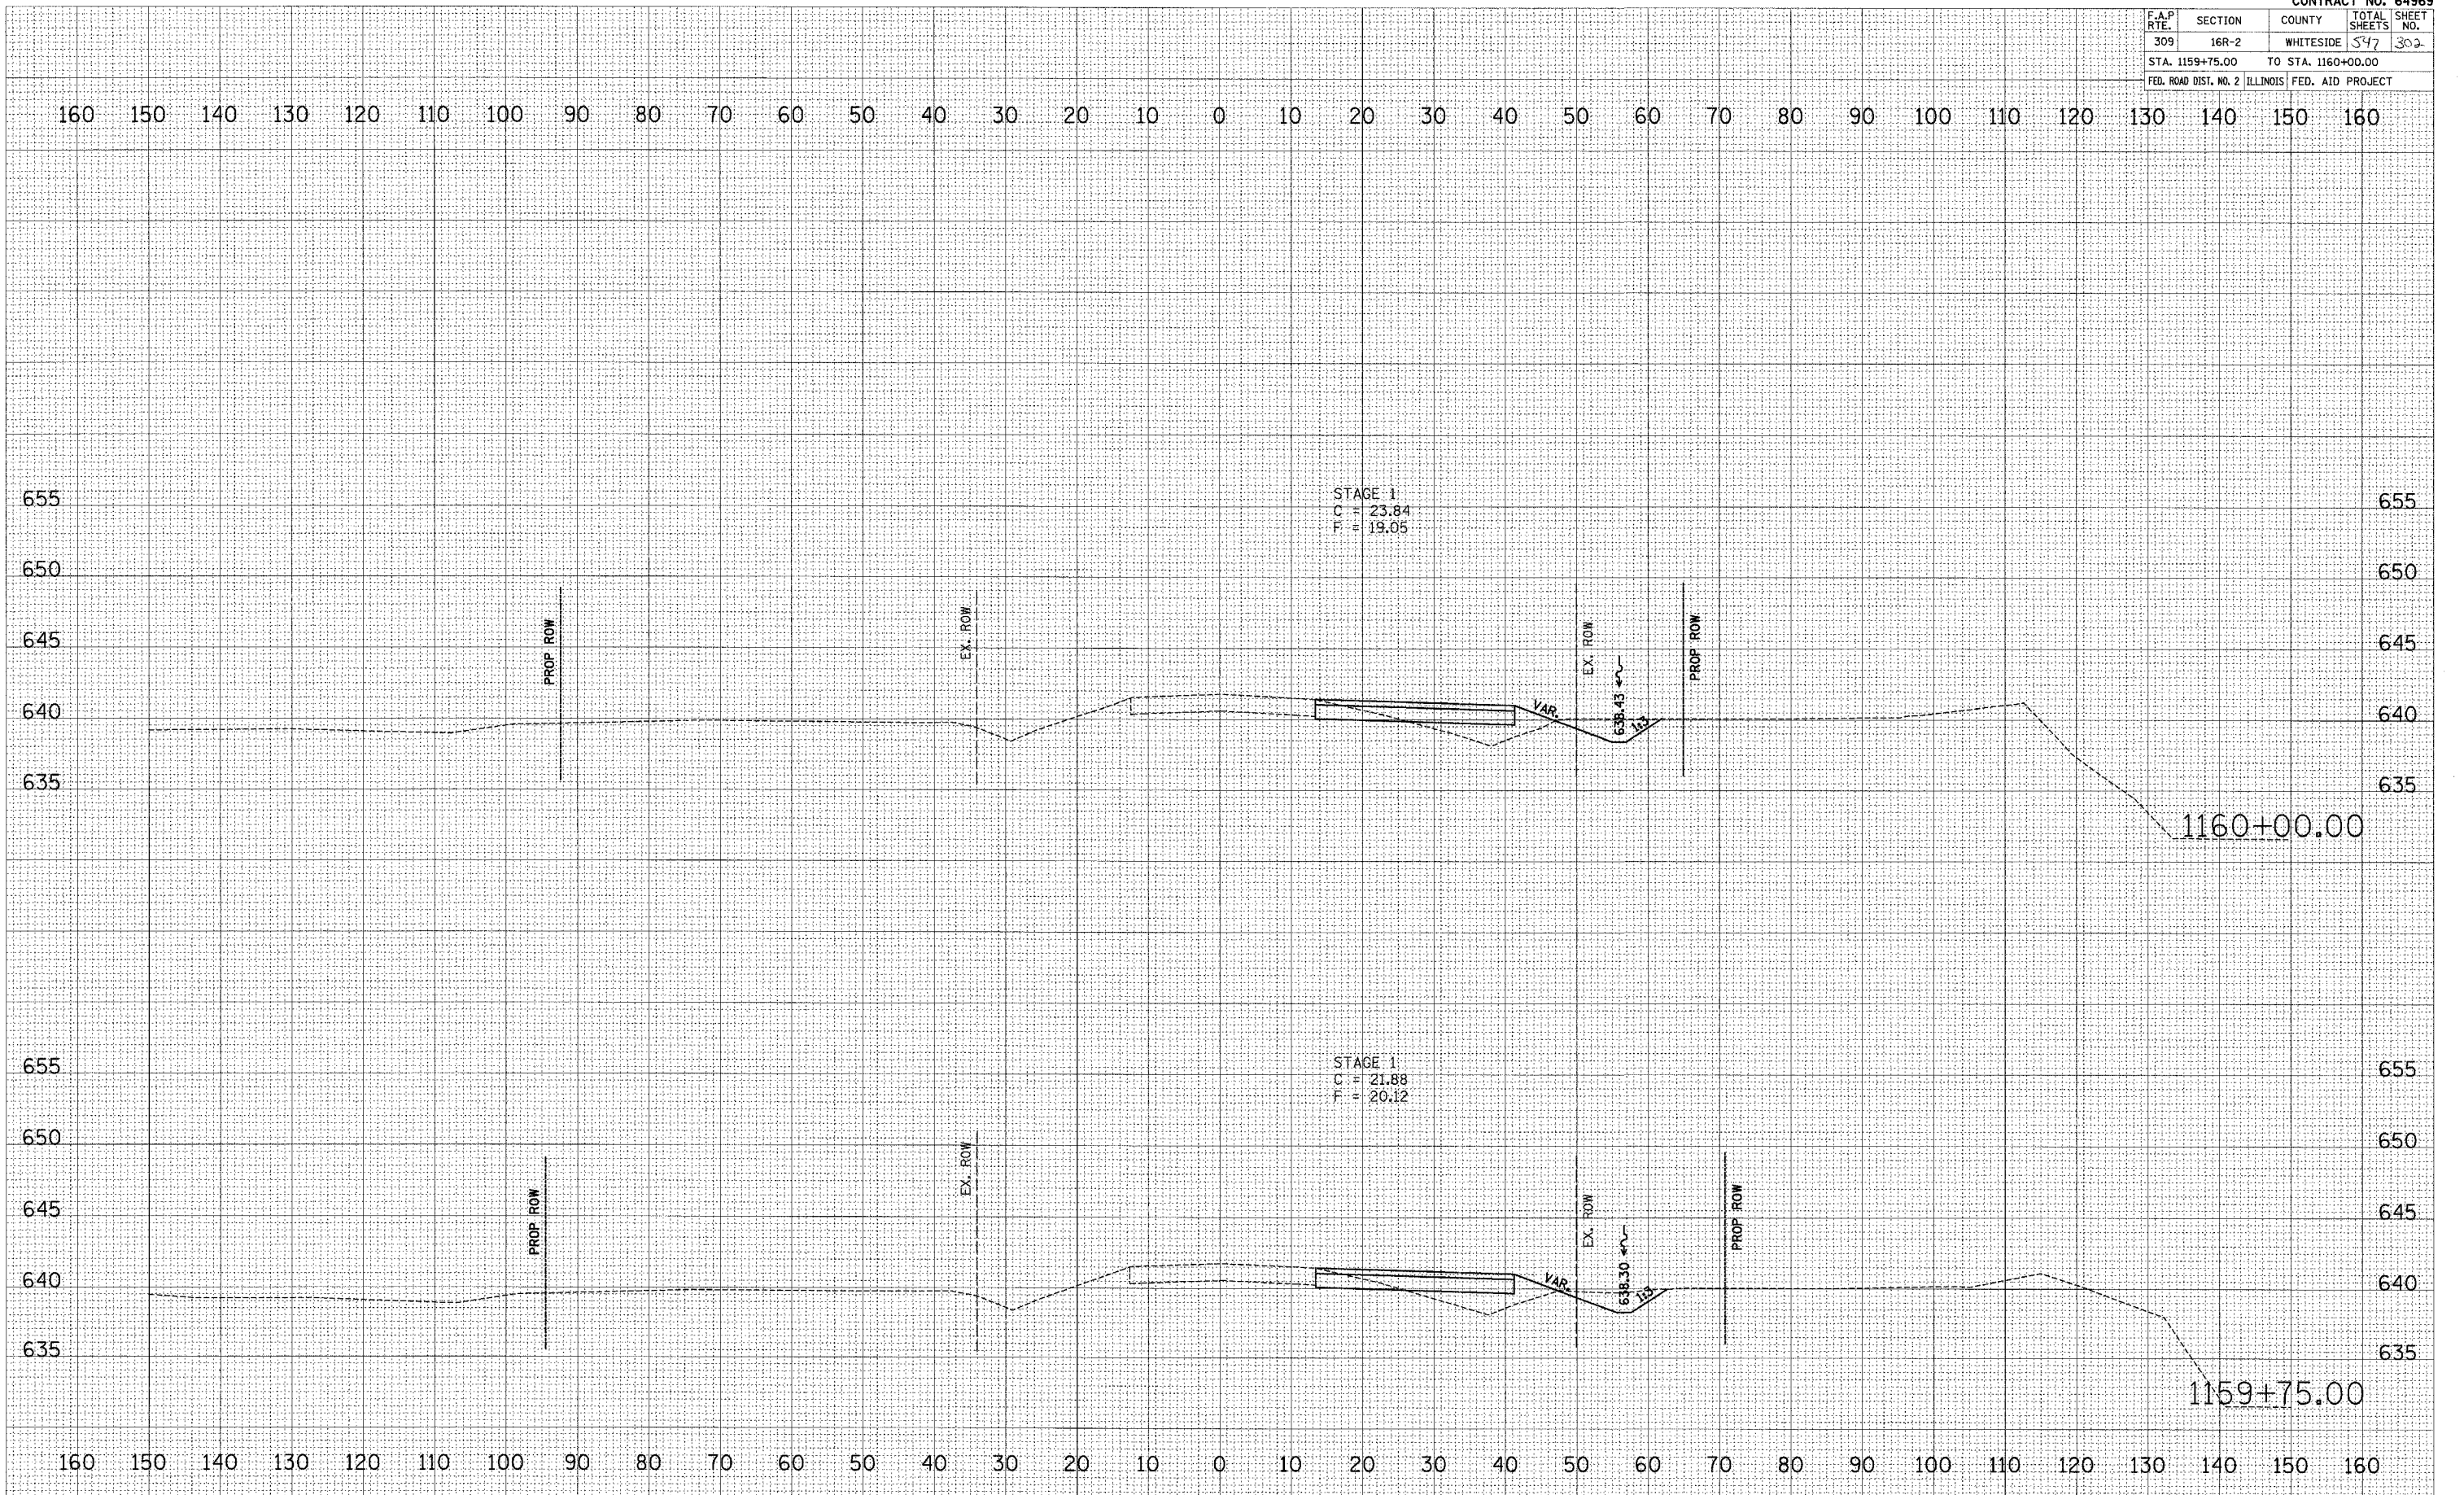

**US ROUTE 30 - MAINTENANCE OF TRAFFIC - STAGE 1 & STAGE 2**