


F.A.P. RTE.	SECTION	COUNTY	TOTAL SHEETS	SHEET NO.
309	16R-2	WHITESIDE	547	305
STA. 1161+25.00		TO STA. 1161+50.00		
FED. ROAD DIST. NO. 2		ILLINOIS FED. AID PROJECT		

BY	DATE
FINAL SURVEY	SURVEYED
NOTE BOOK NO.	PLOTTED
	TEMPLATE
	AREAS CHECKED

BY	DATE
ORIGINAL SURVEY	SURVEYED
NOTE BOOK NO.	PLOTTED
	TEMPLATE
	AREAS CHECKED

PLOT DATE = DATE  
 PLOT SCALE = SCALE  
 PLOT SCALE = SCALE  
 USER NAME = USER

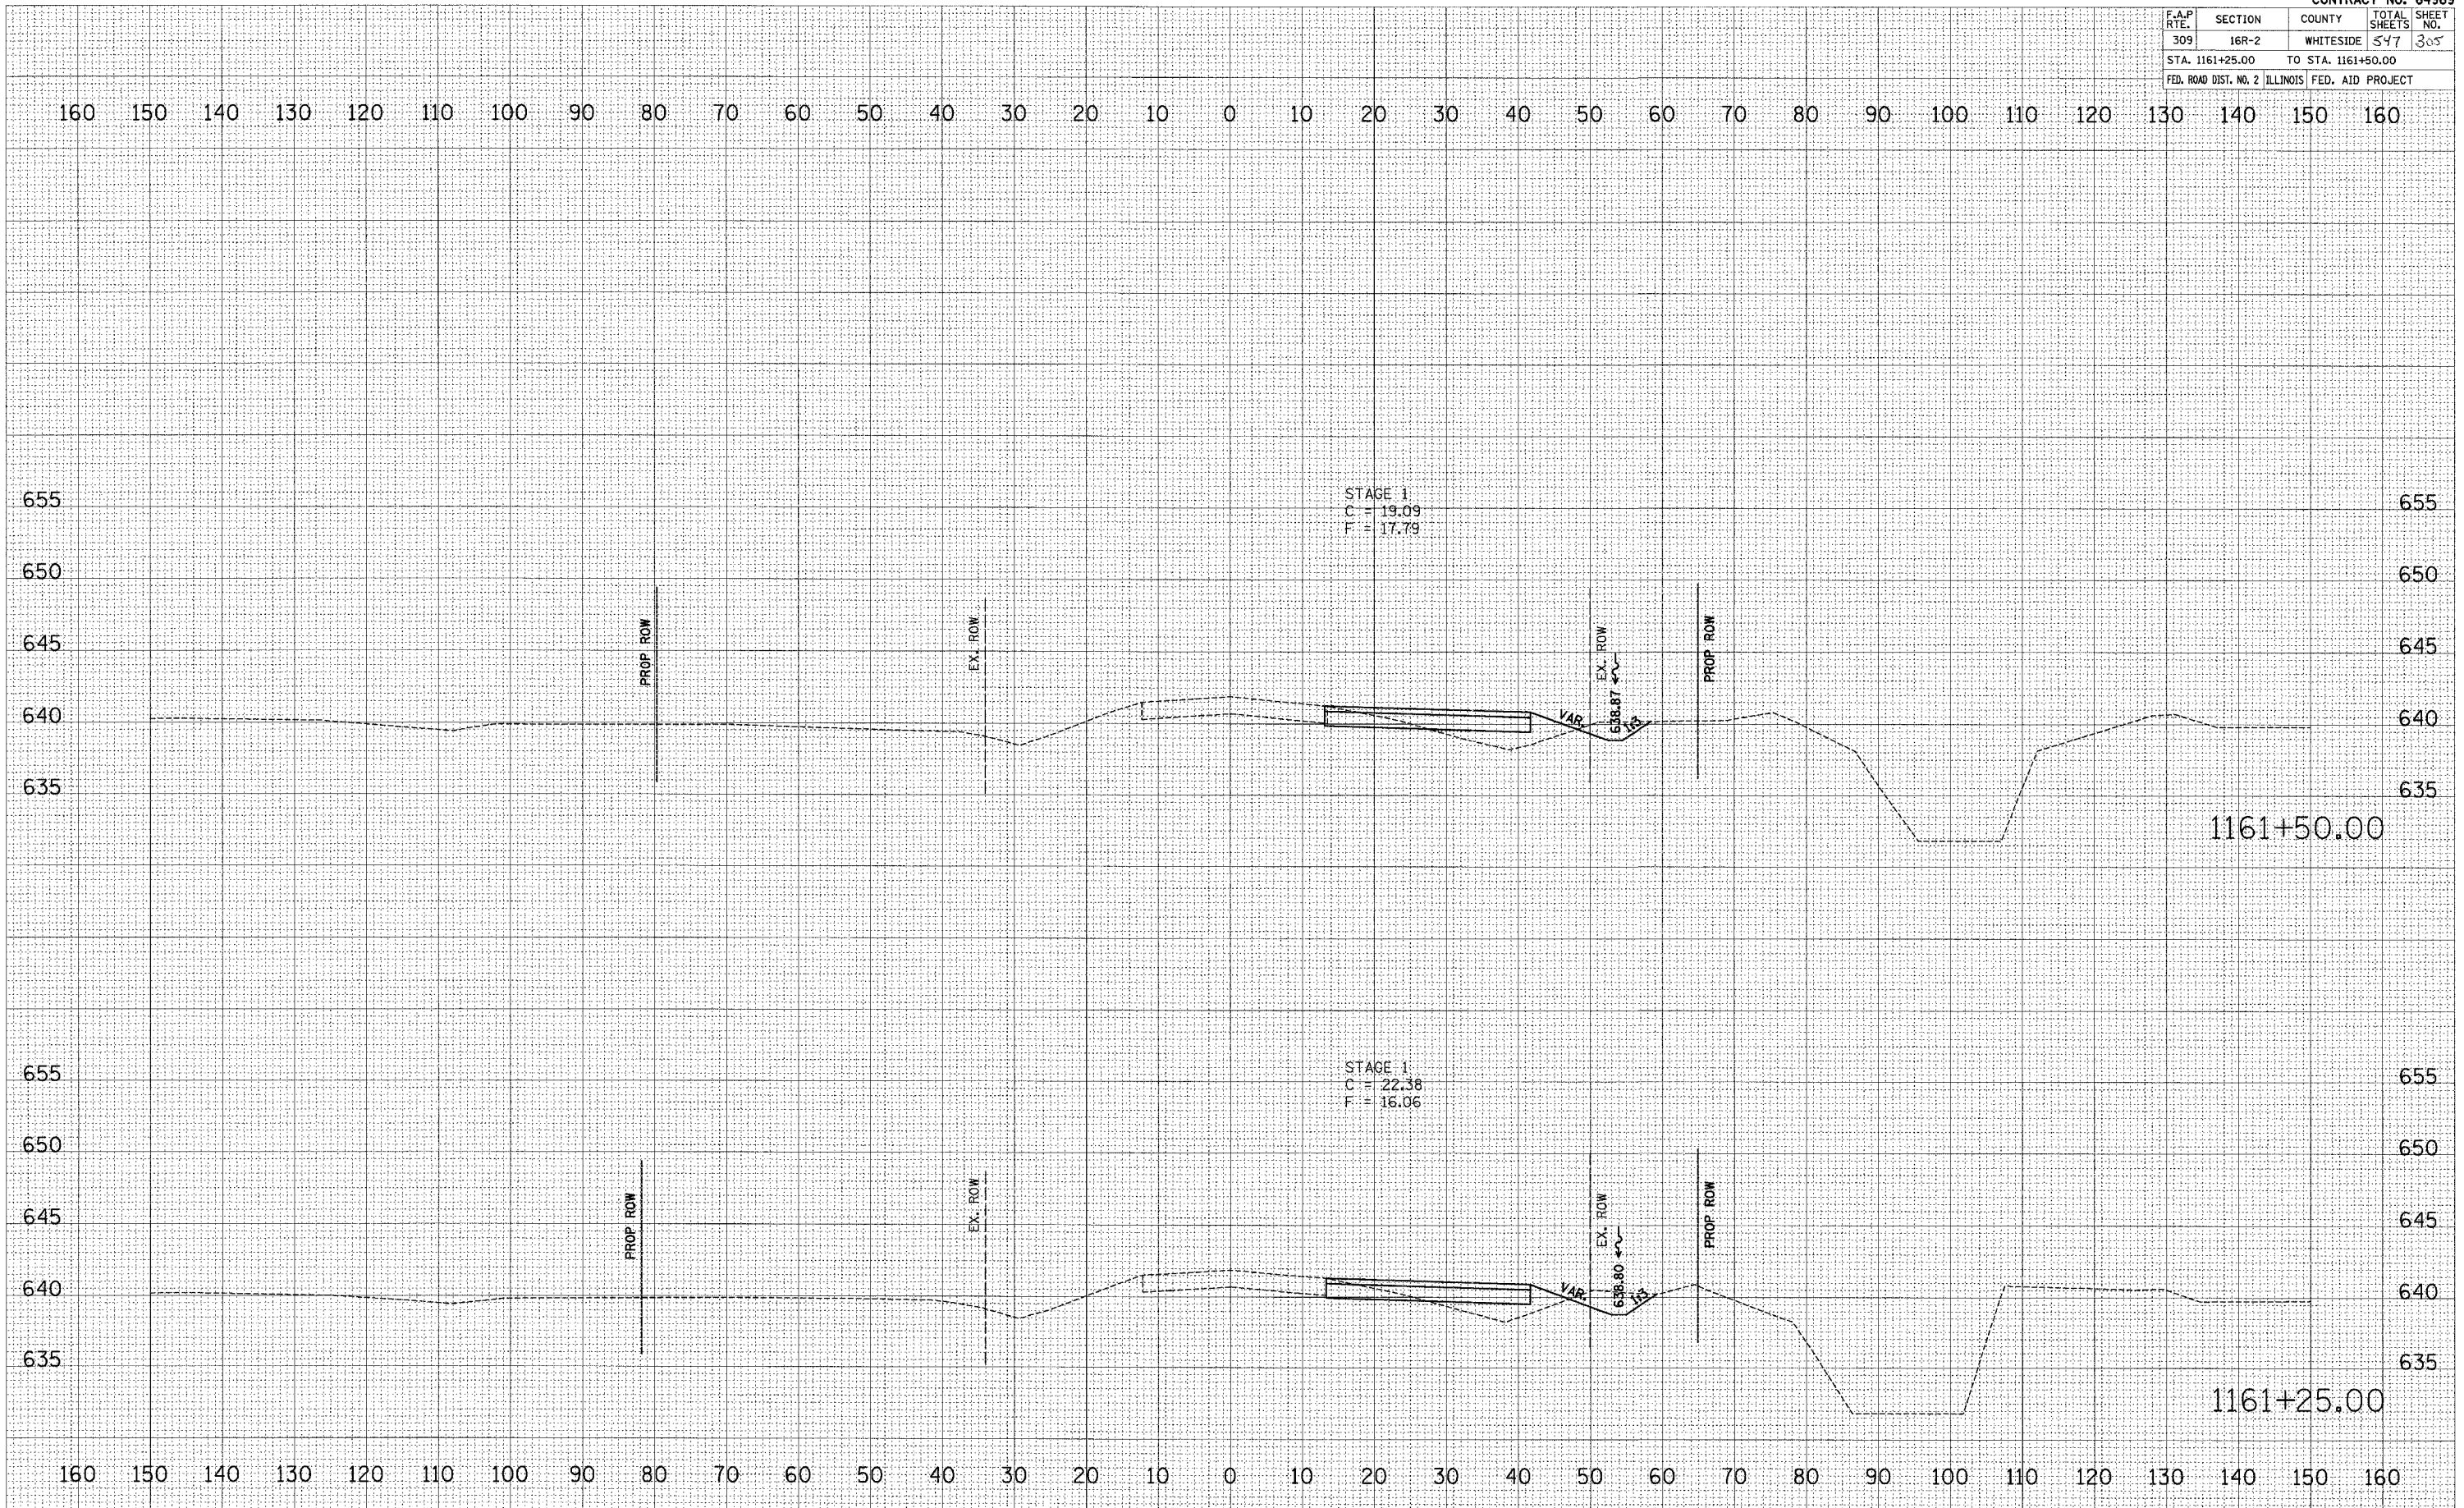

**US ROUTE 30 – MAINTENANCE OF TRAFFIC – STAGE 1 & STAGE 2**