


F.A.P. RTE.	SECTION	COUNTY	TOTAL SHEETS	SHEET NO.
309	16R-2	WHITESIDE	577	310
STA. 1164+25.00		TO STA. 1164+75.00		
FED. ROAD DIST. NO. 2		ILLINOIS	FED. AID PROJECT	

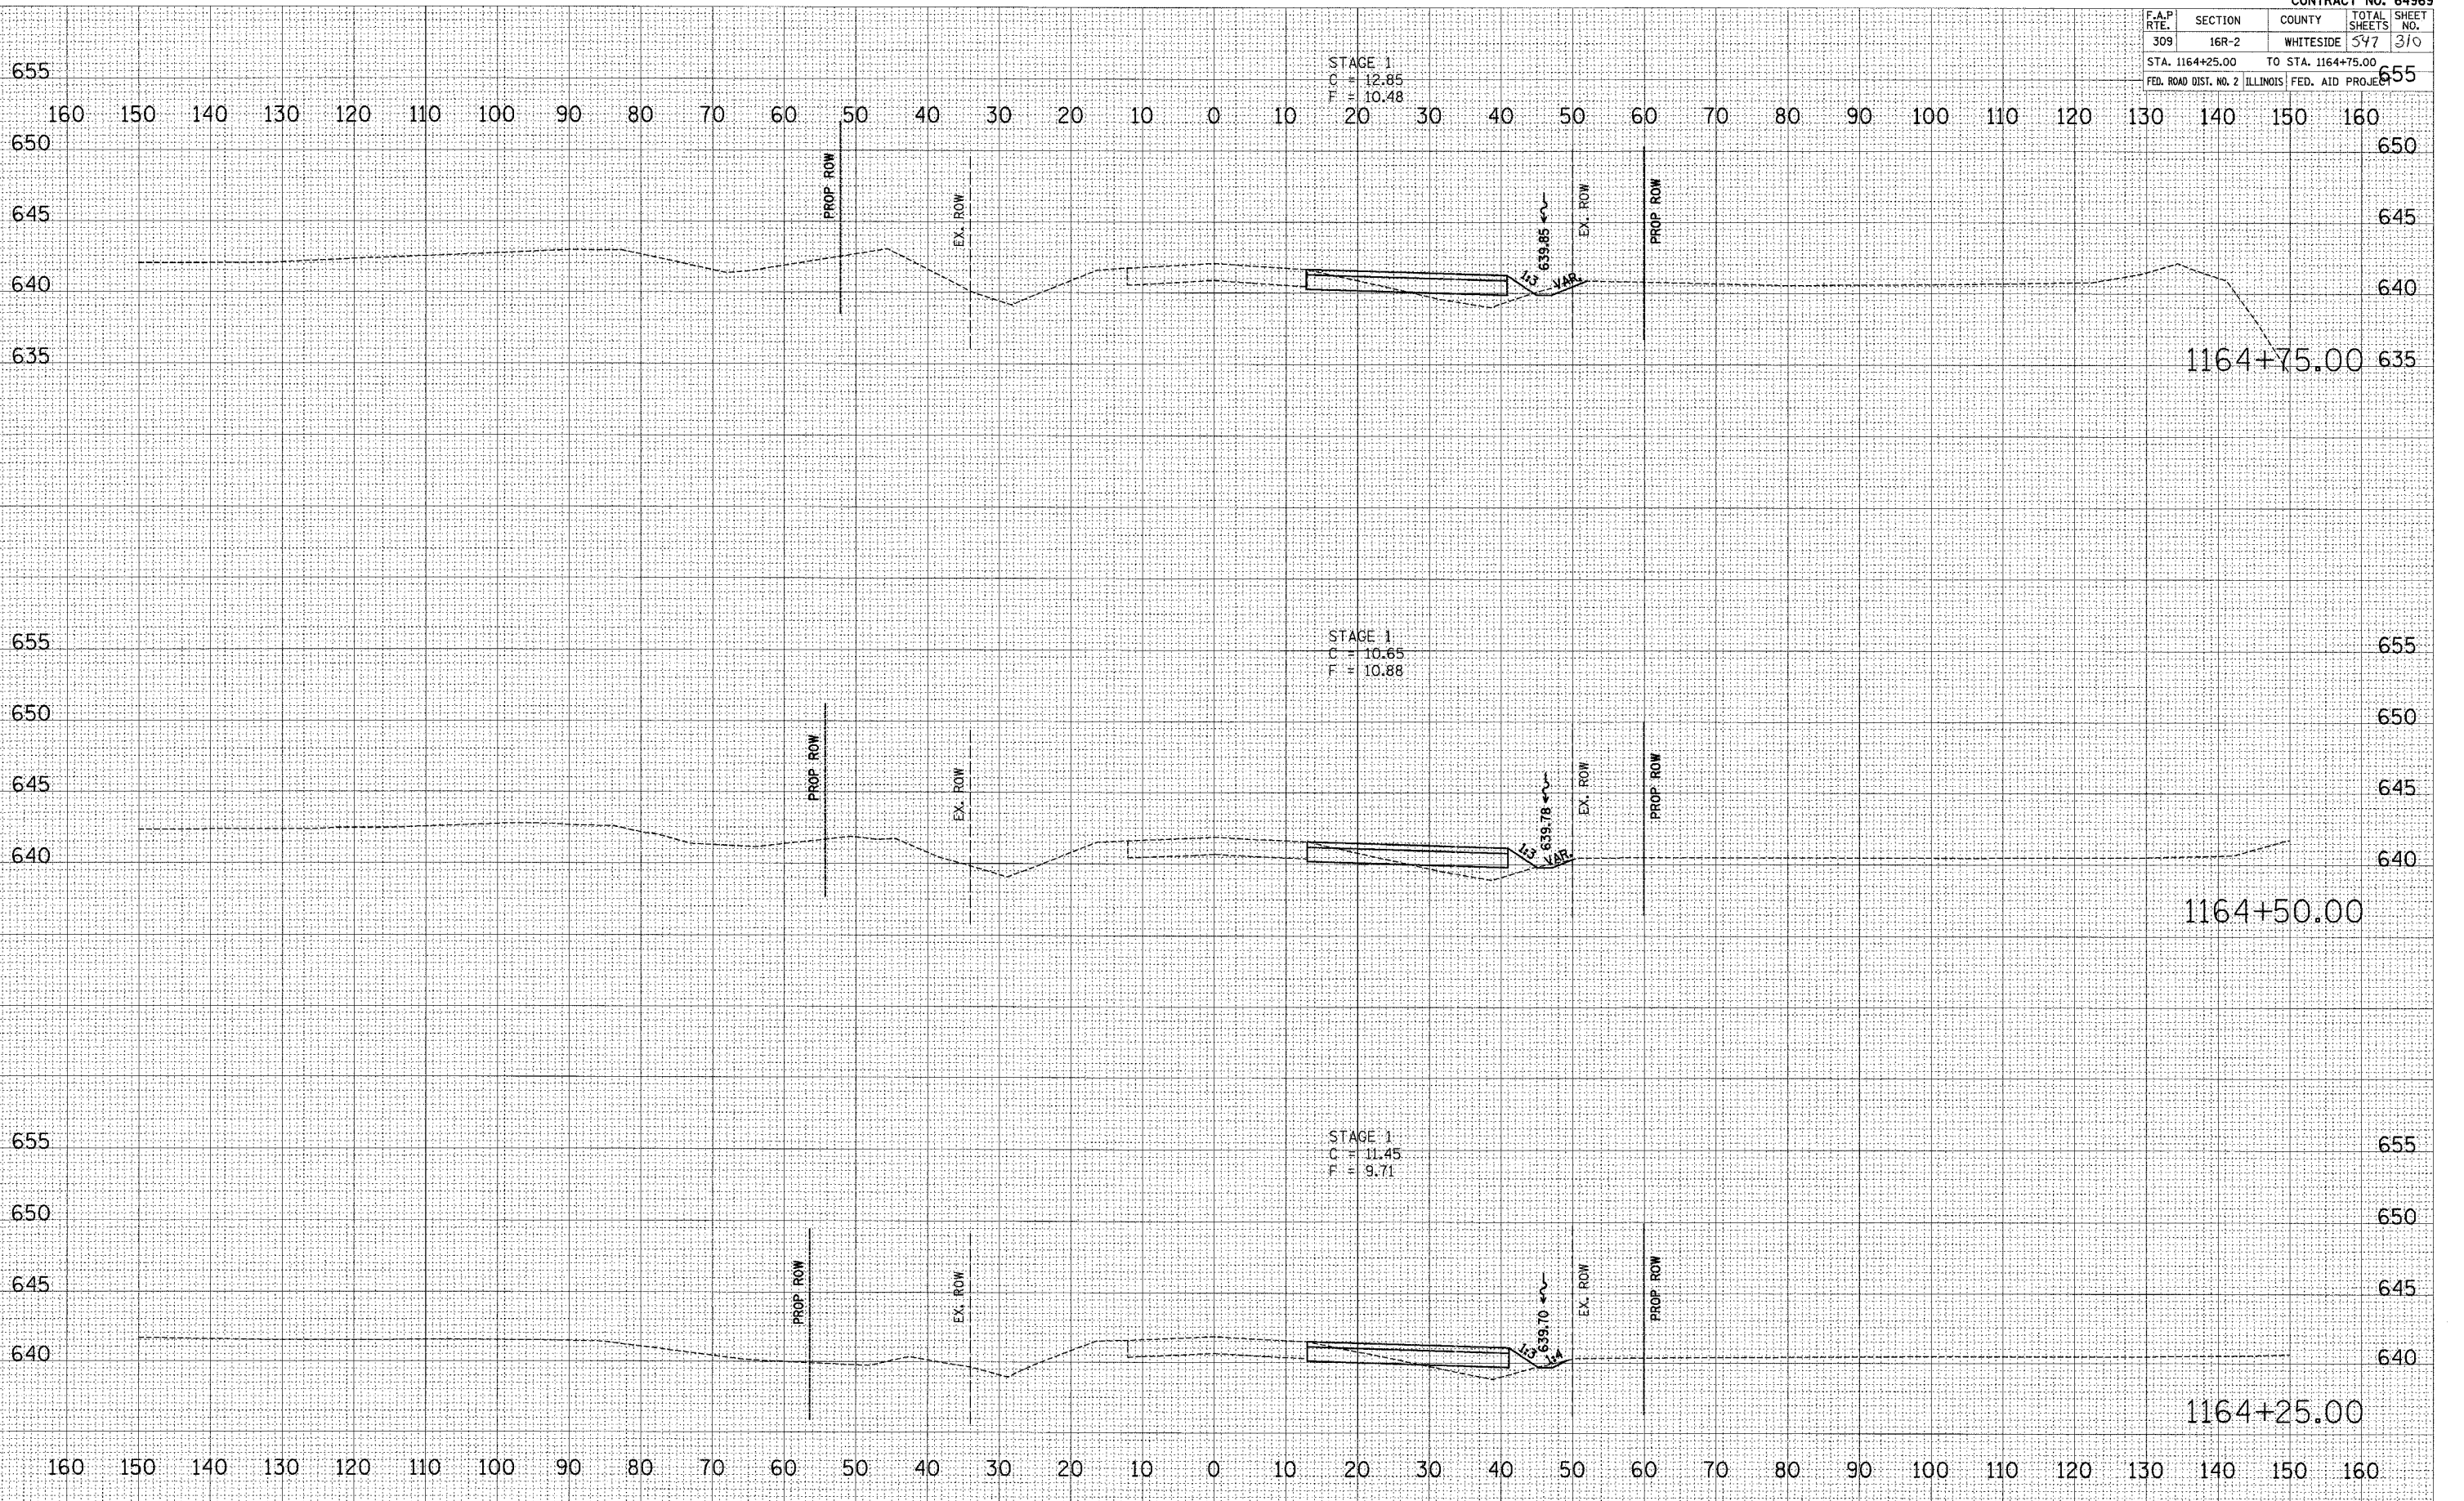

DATE	BY

NO.	AREAS CHECKED	TEMP. DATE	PLotted	Survived	Final

DATE	BY

NO.	AREAS CHECKED	TEMP. DATE	PLotted	Survived	Original

PLOT DATE = #DATE#
 PLOT SCALE = #SCALE#
 USER NAME = #USER#