


F.A.P. RTE.	SECTION	COUNTY	TOTAL SHEETS	SHEET NO.
309	16R-2	WHITESIDE	547	314
STA. 1166+50.00		TO STA. 1166+75.00		
FED. ROAD DIST. NO. 2 ILLINOIS FED. AID PROJECT				

BY	DATE
SAVING	
PLOTTED	
TEMPLATE	
AREAS CHECKED	

BY	DATE
SAVING	
PLOTTED	
TEMPLATE	
AREAS CHECKED	

PLOT DATE = DATE
 PLOT SCALE = SCALE
 USER NAME = USER

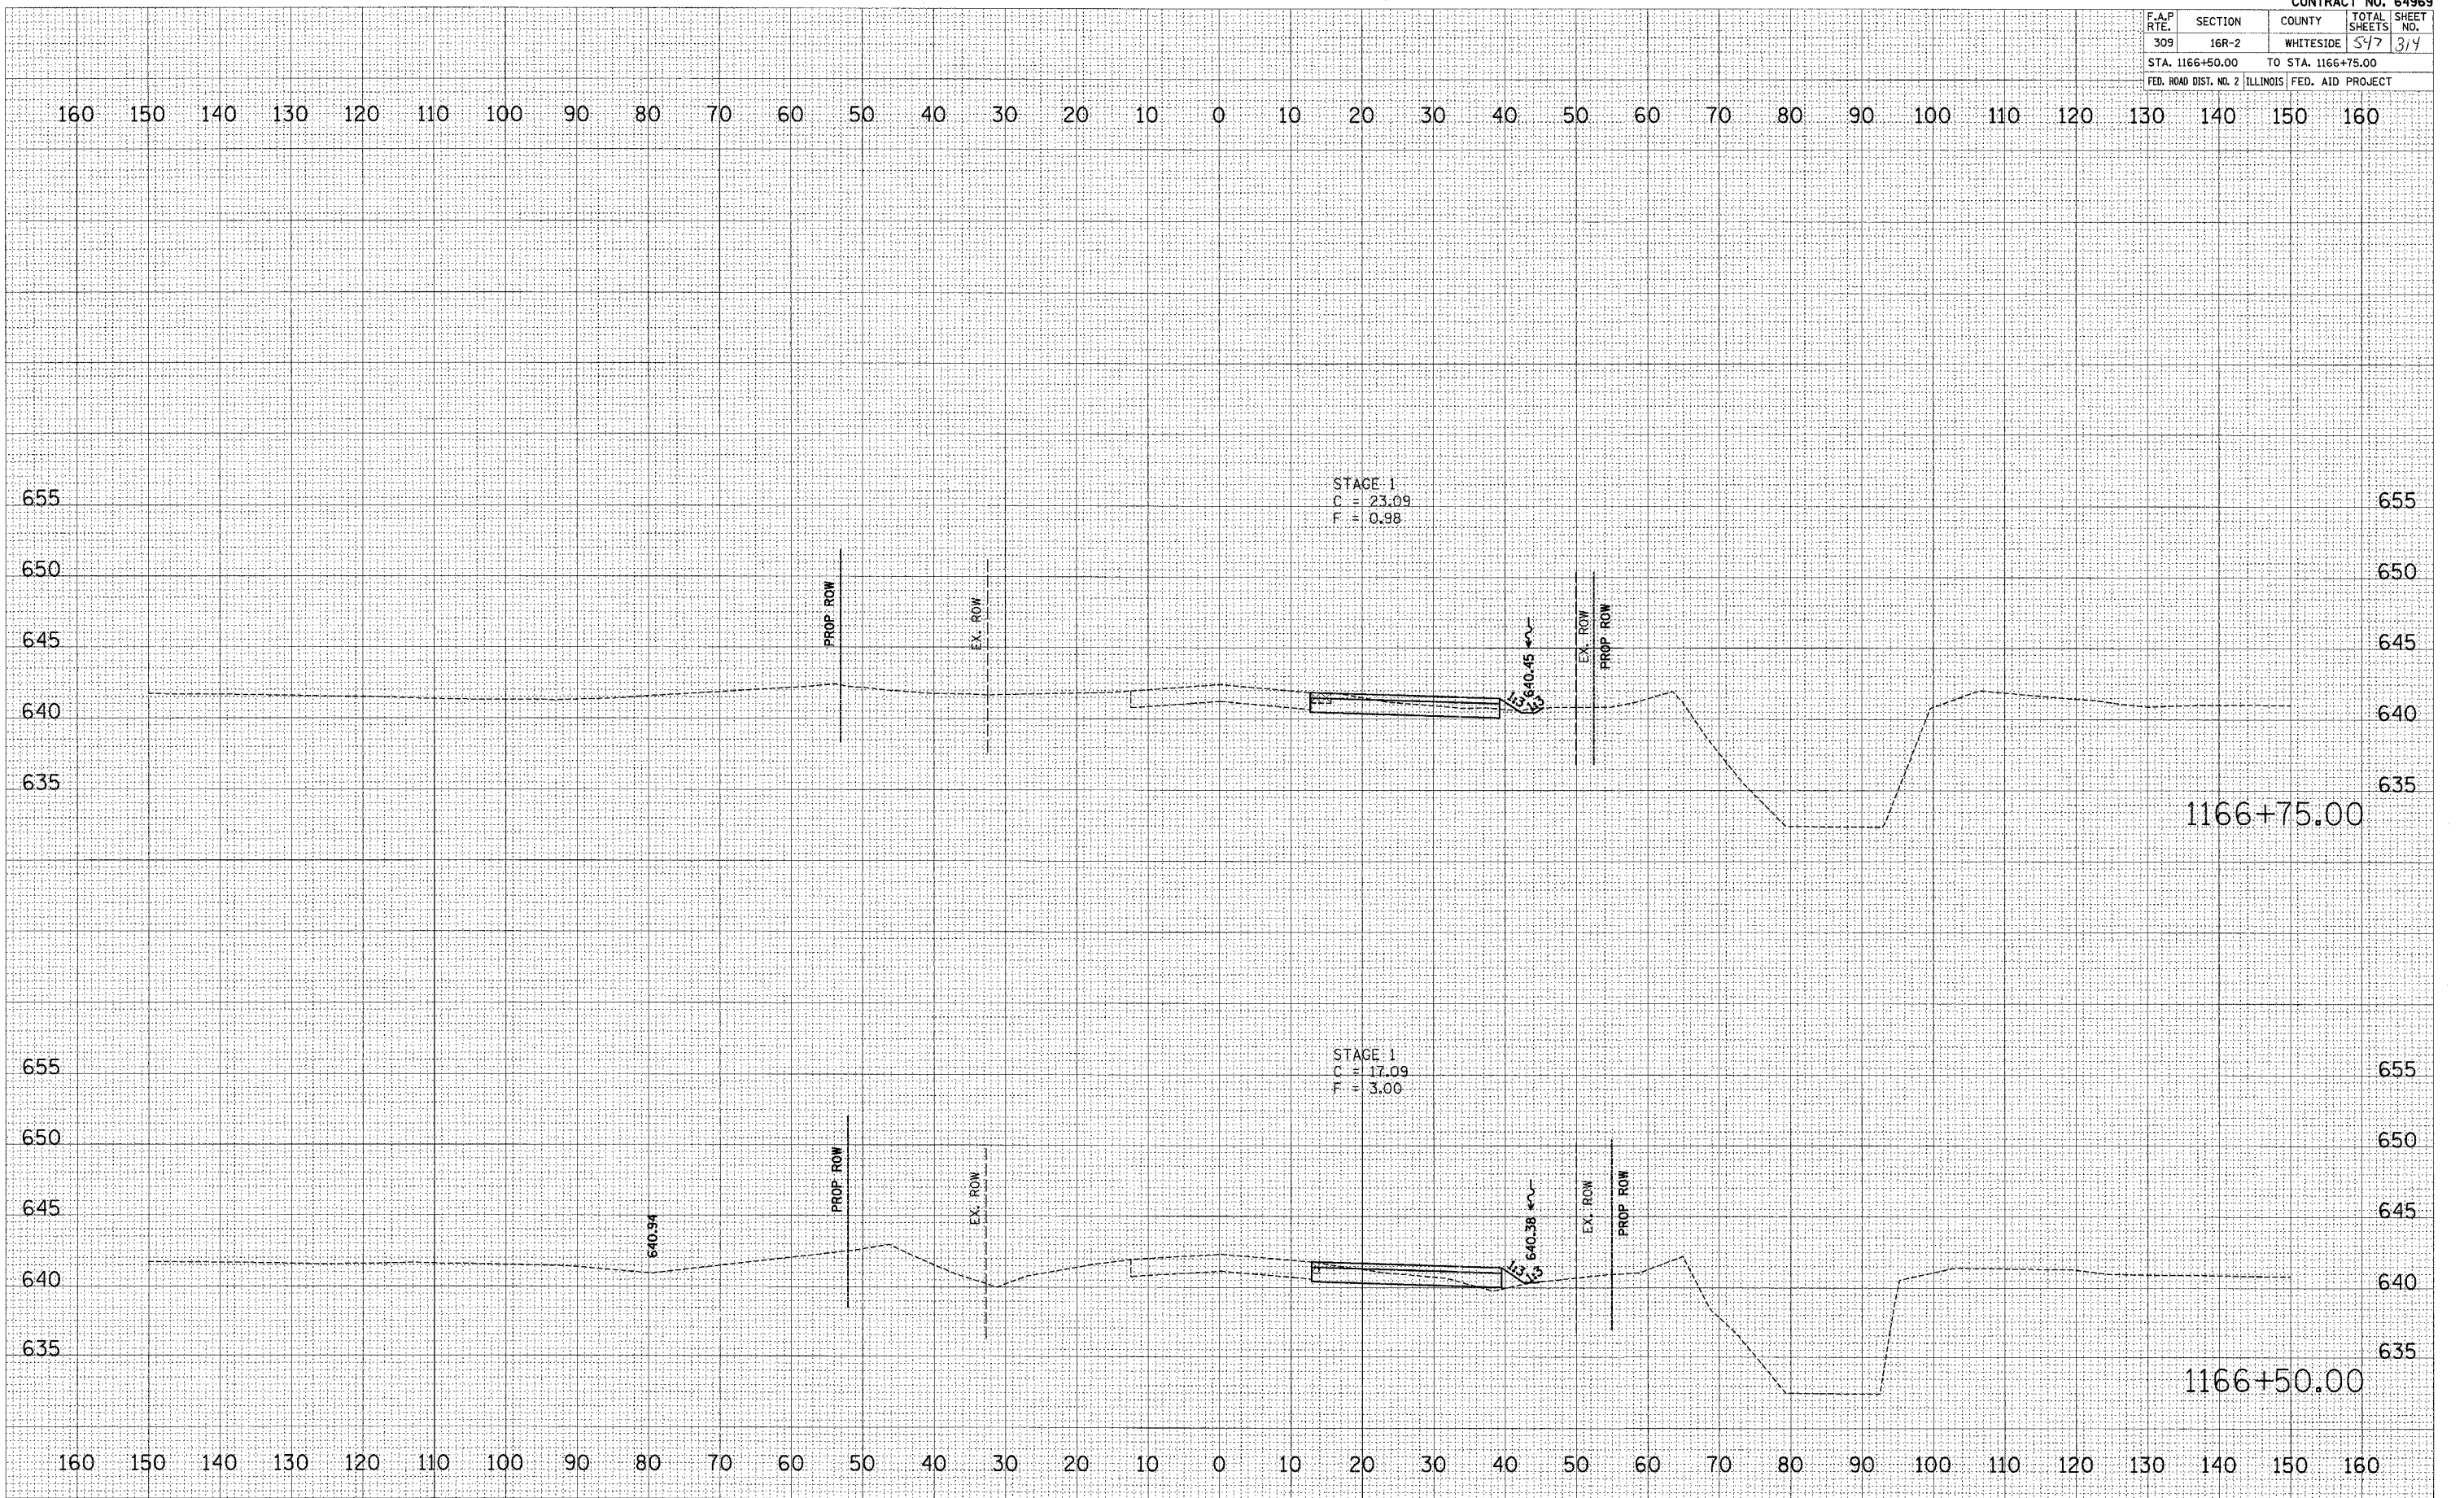

US ROUTE 30 - MAINTENANCE OF TRAFFIC - STAGE 1 & STAGE 2