

F.A.P. RTE.	SECTION	COUNTY	TOTAL SHEETS	SHEET NO.
309	16R-2	WHITESIDE	547	321
STA. 1170+75.00		TO STA. 1171+00.00		
FED. ROAD DIST. NO. 2		ILLINOIS FED. AID PROJECT		

BY	DATE

FINAL SURVEY	SAVED	PLOTTED	DATE


NO.	NOTE BOOK	TEMPLATE	AREAS CHECKED

BY	DATE

ORIGINAL SURVEY	SAVED	PLOTTED	DATE

NO.	NOTE BOOK	TEMPLATE	AREAS CHECKED

PLOT DATE = #DATE#
 PLOT SCALE = #SCALE#
 USER NAME = #USER#

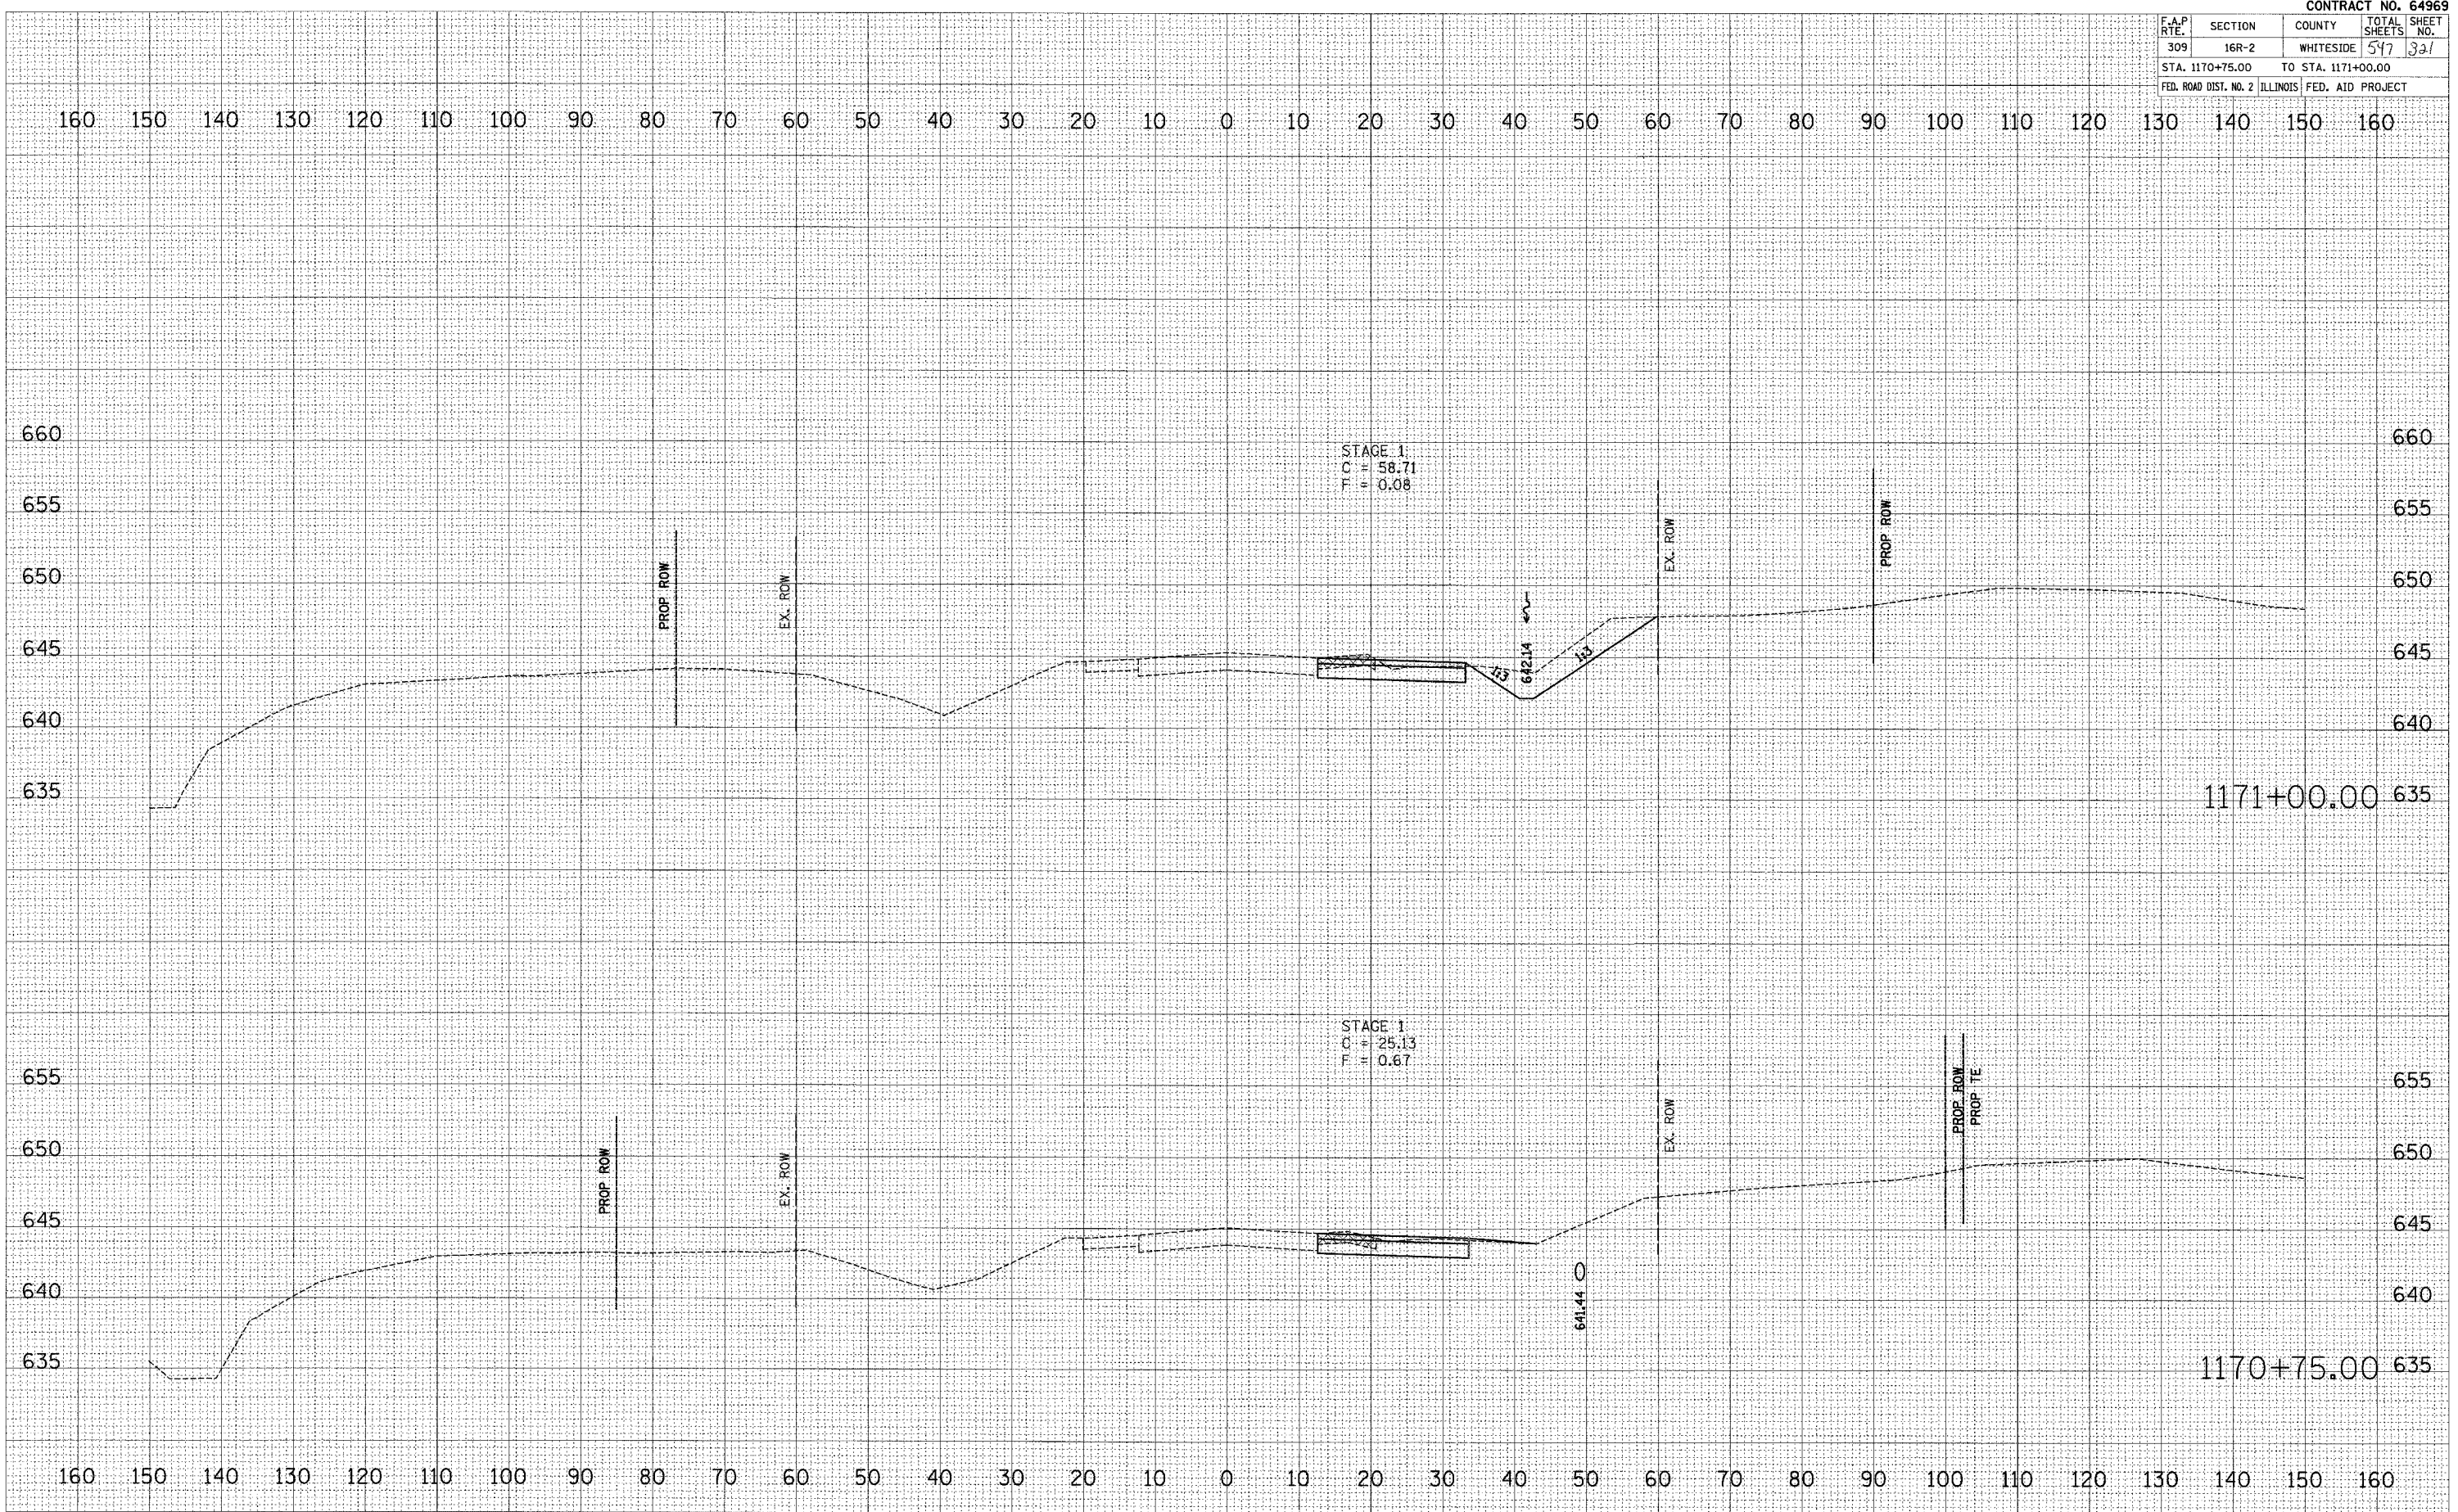

12/17/2005 10:28:05 AM