


| F.A.P. RTE. | SECTION | COUNTY | TOTAL SHEETS | SHEET NO. |
|---|---------|--------------------|--------------|-----------|
| 309 | 16R-2 | WHITESIDE | 577 | 323 |
| STA. 1171+75.00 | | TO STA. 1172+00.00 | | |
| FED. ROAD DIST. NO. 2 ILLINOIS FED. AID PROJECT | | | | |

| | |
|--------------|--|
| DATE | |
| BY | |
| FINAL SURVEY | |
| NOTED BOOK | |
| NO. | |
| REVISIONS | |
| PLOTTED | |
| TEMPLATE | |
| AREAS | |
| CHECKED | |

| | |
|-----------------|--|
| DATE | |
| BY | |
| ORIGINAL SURVEY | |
| NOTED BOOK | |
| NO. | |
| REVISIONS | |
| PLOTTED | |
| TEMPLATE | |
| AREAS | |
| CHECKED | |

PLOT DATE = #DATE#
 FILE NAME = #FILE#
 PLOT SCALE = #SCALE#
 USER NAME = #USER#

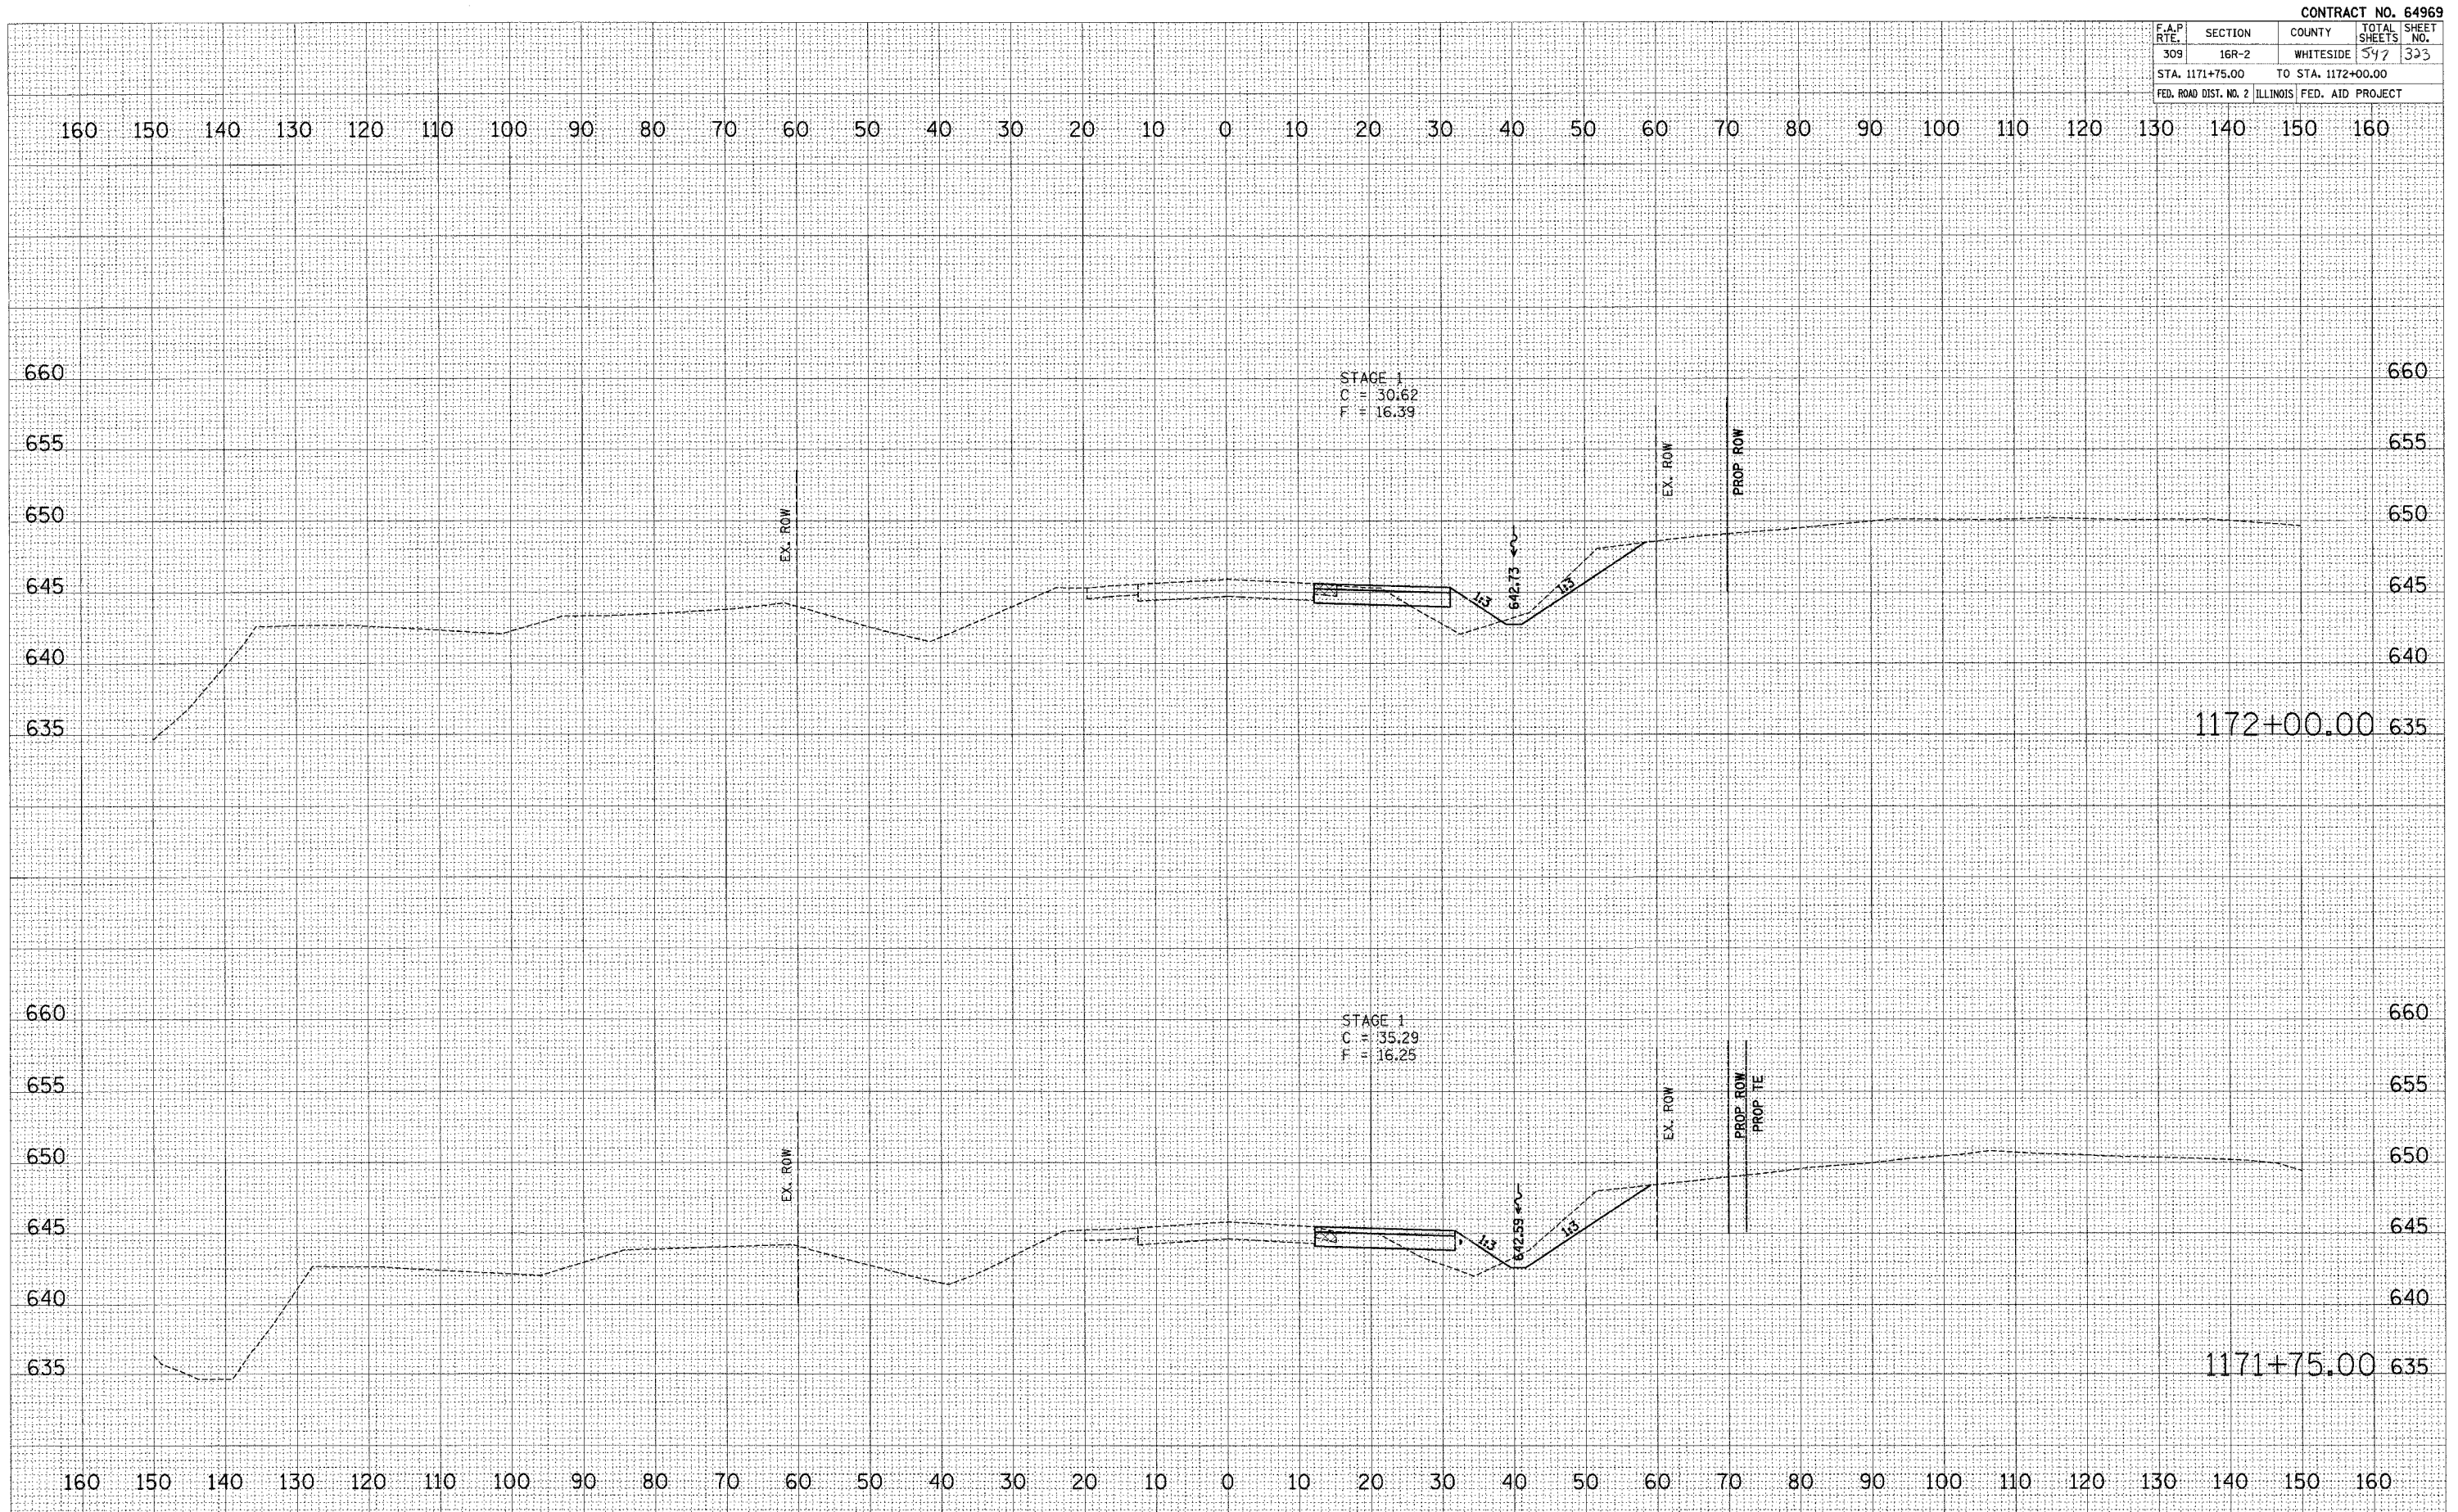

US ROUTE 30 – MAINTENANCE OF TRAFFIC – STAGE 1 & STAGE 2