


F.A.P. RT#	SECTION	COUNTY	TOTAL SHEETS	SHEET NO.
309	16R-2	WHITESIDE	577	326
STA. 1173+75.00		TO STA. 1174+25.00		
FED. ROAD DIST. NO. 2 ILLINOIS FED. AID PROJECT				

FINAL SURVEY	DATE
BY	
NO.	
ORIGINAL SURVEY	DATE
BY	
NO.	
NO.	

ORIGINAL SURVEY	DATE
BY	
NO.	
NO.	
NO.	

PLOT DATE = #DATE#
 FILE NAME = #FILE#
 PLOT SCALE = #SCALE#
 USER NAME = #USER#

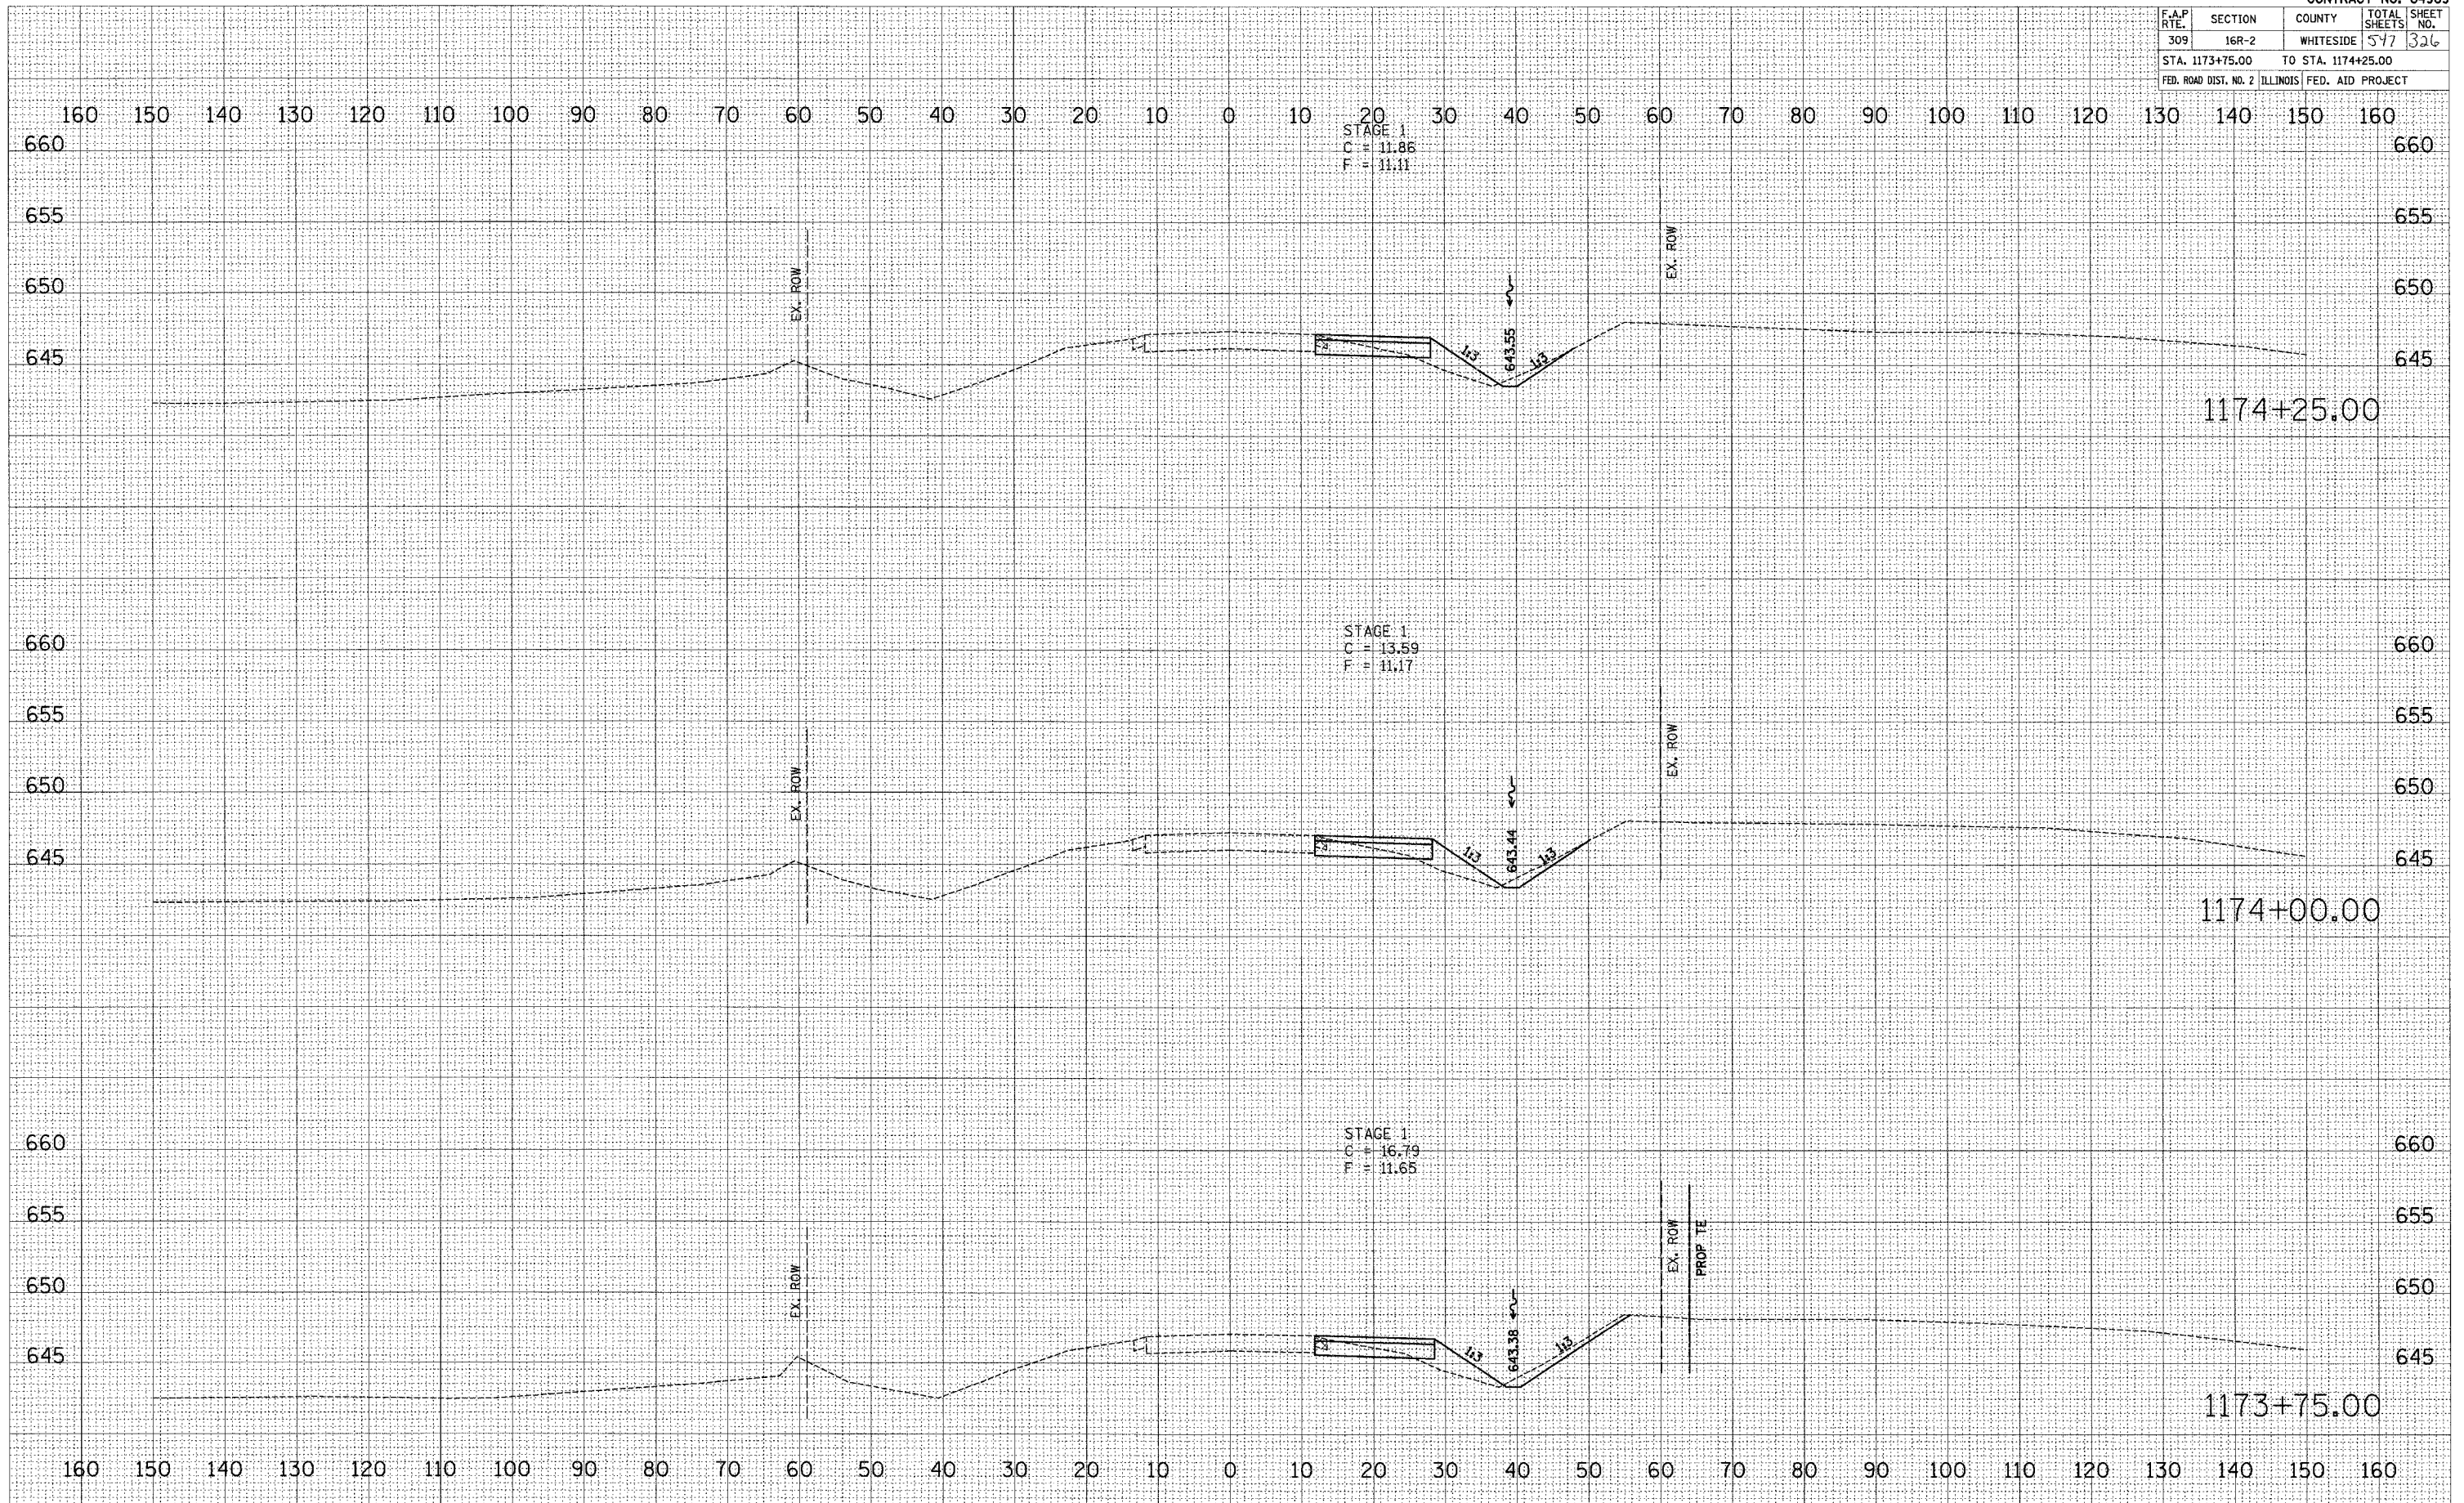

US ROUTE 30 - MAINTENANCE OF TRAFFIC - STAGE 1 & STAGE 2