


F.A.P. RTE.	SECTION	COUNTY	TOTAL SHEETS	SHEET NO.
309	16R-2	WHITESIDE	577	327
STA. 1174+50.00		TO STA. 1175+00.00		
FED. ROAD DIST. NO. 2		ILLINOIS FED. AID PROJECT		

BY	DATE

BY	DATE

BY	DATE

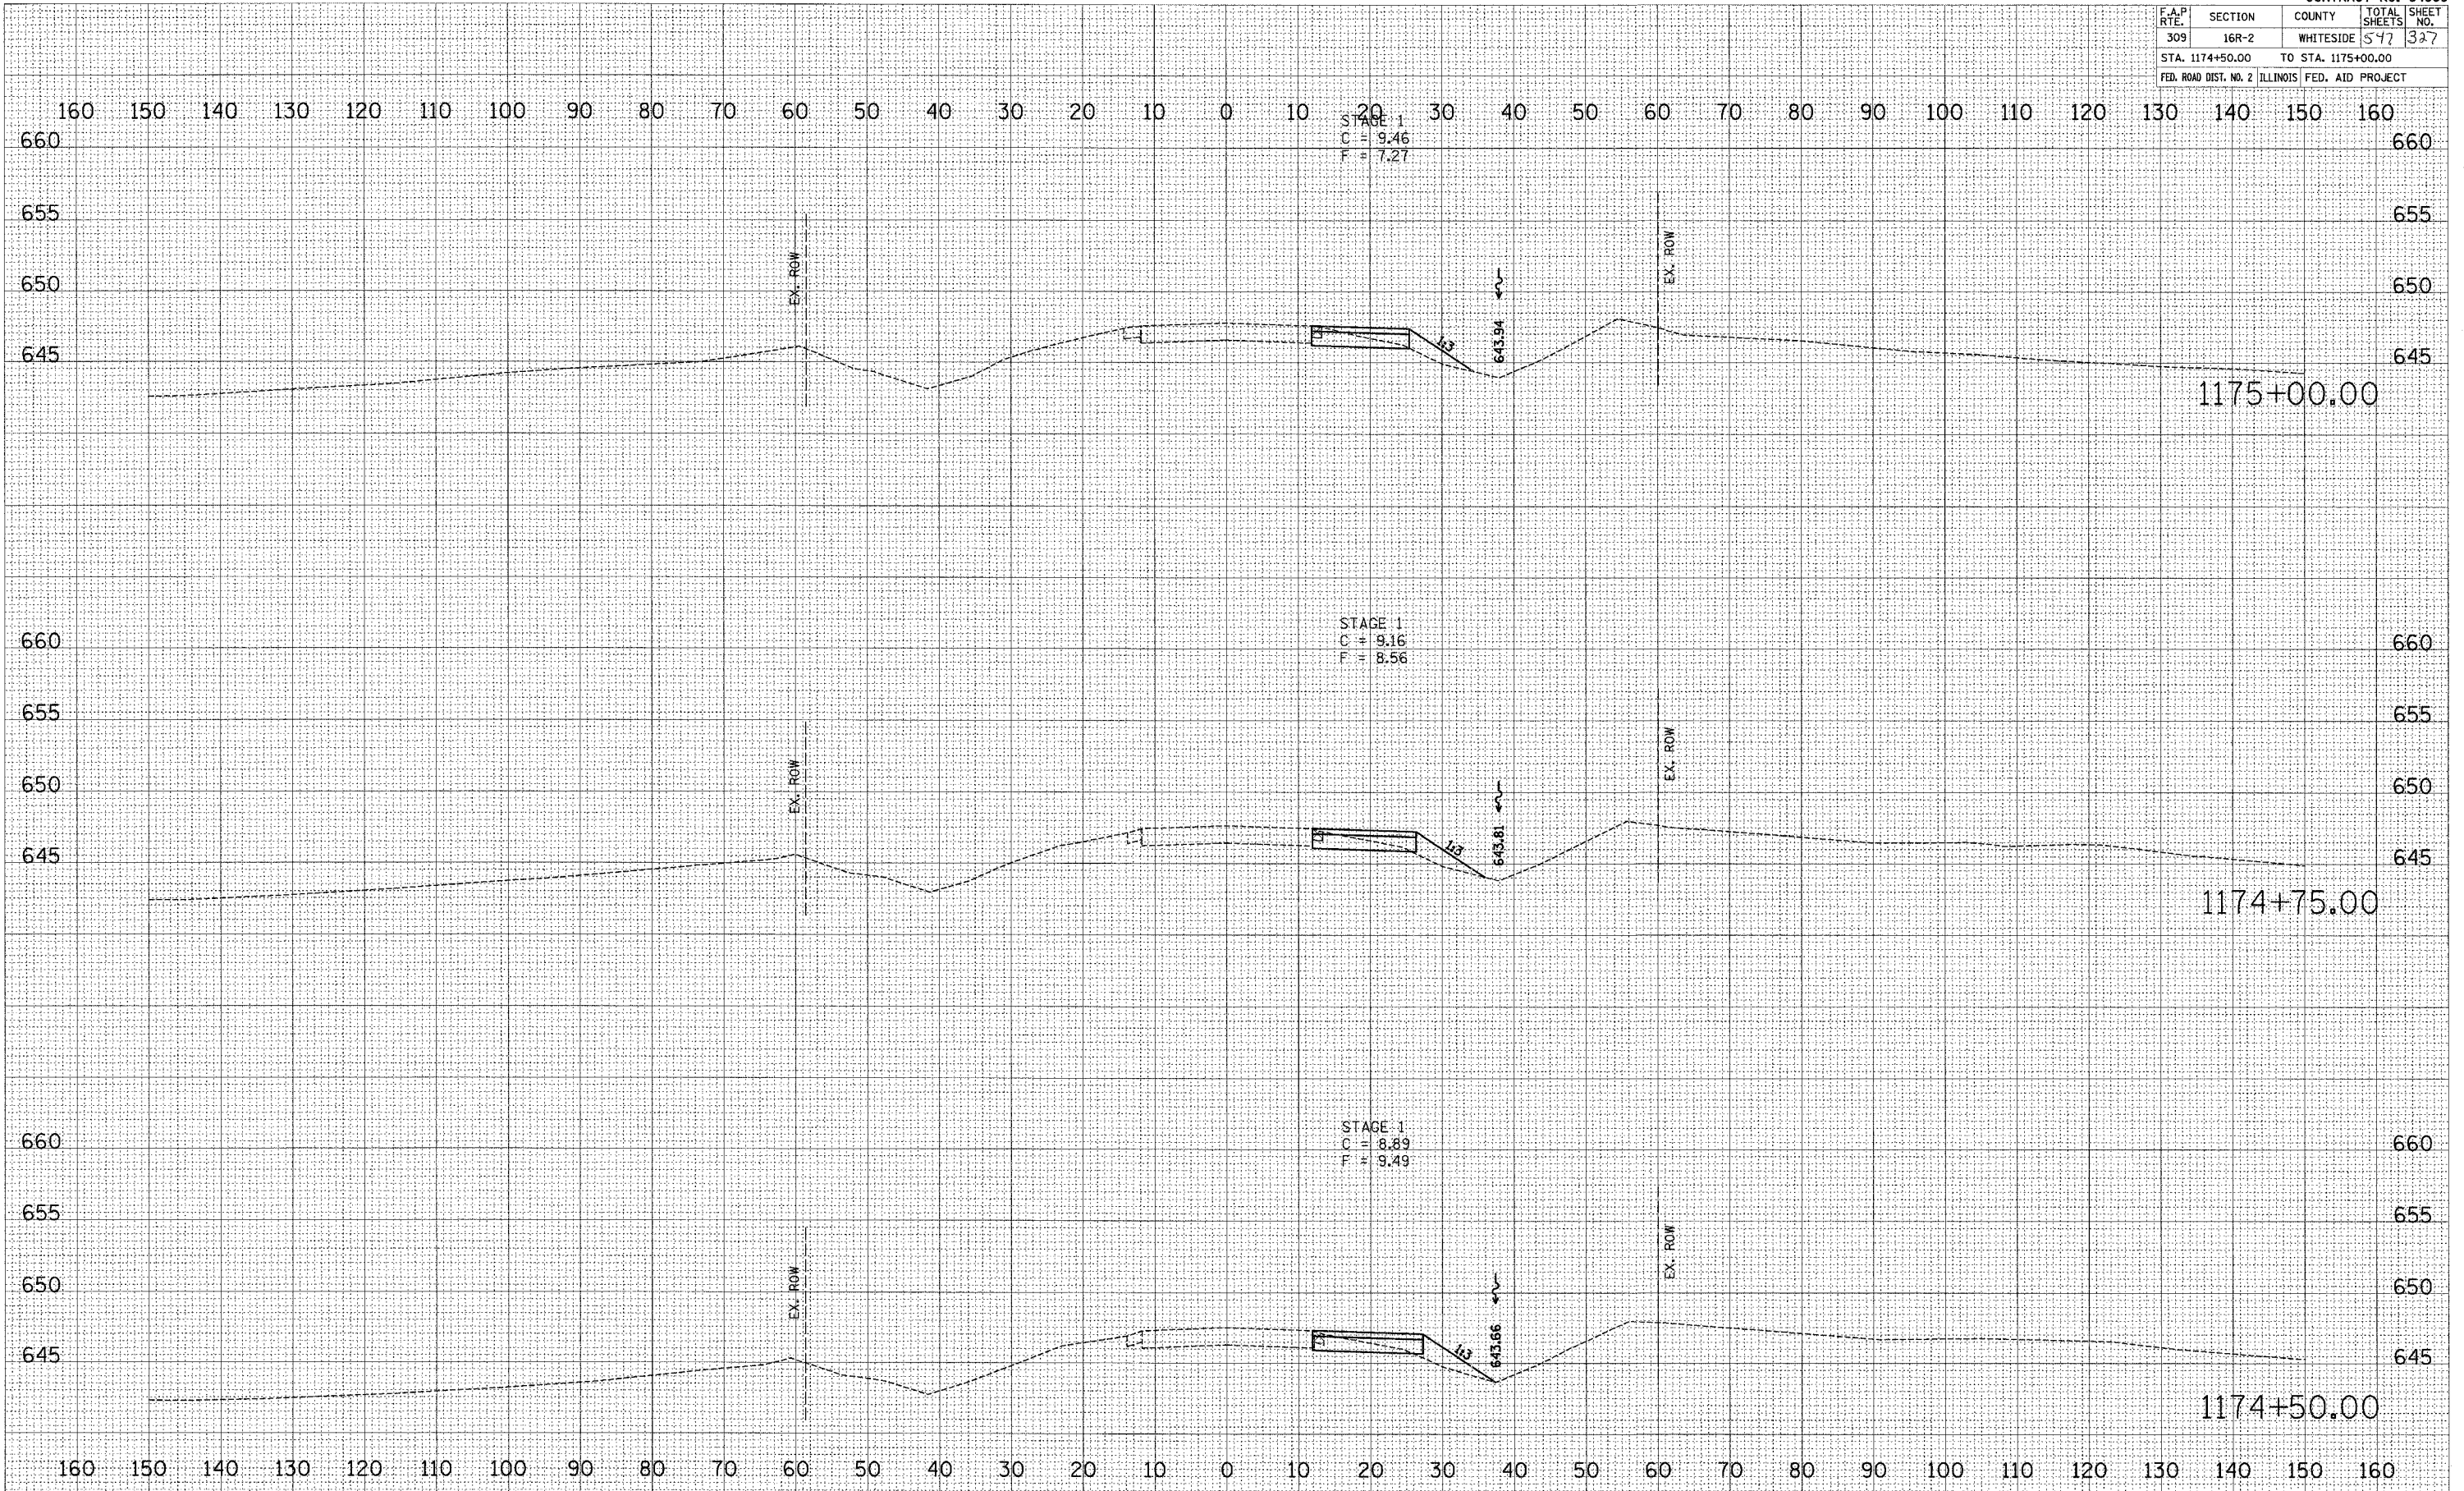

US ROUTE 30 – MAINTENANCE OF TRAFFIC – STAGE 1 & STAGE 2