

F.A.P. RTE.	SECTION	COUNTY	TOTAL SHEETS	SHEET NO.
309	16R-2	WHITESIDE	577	330
STA. 1176+75.00		TO STA. 1177+25.00		
FED. ROAD DIST. NO. 2		ILLINOIS		FED. AID PROJECT

STAGE 1
C = 6.25
F = 0.60


STAGE 1
C = 7.57
F = 0.41

STAGE 1
C = 8.10
F = 0.72

DATE	BY

DATE	BY

PLOT DATE = *DATE*
FILE NAME = *FILE*
PLOT SCALE = *SCALE*
USER NAME = *USER*

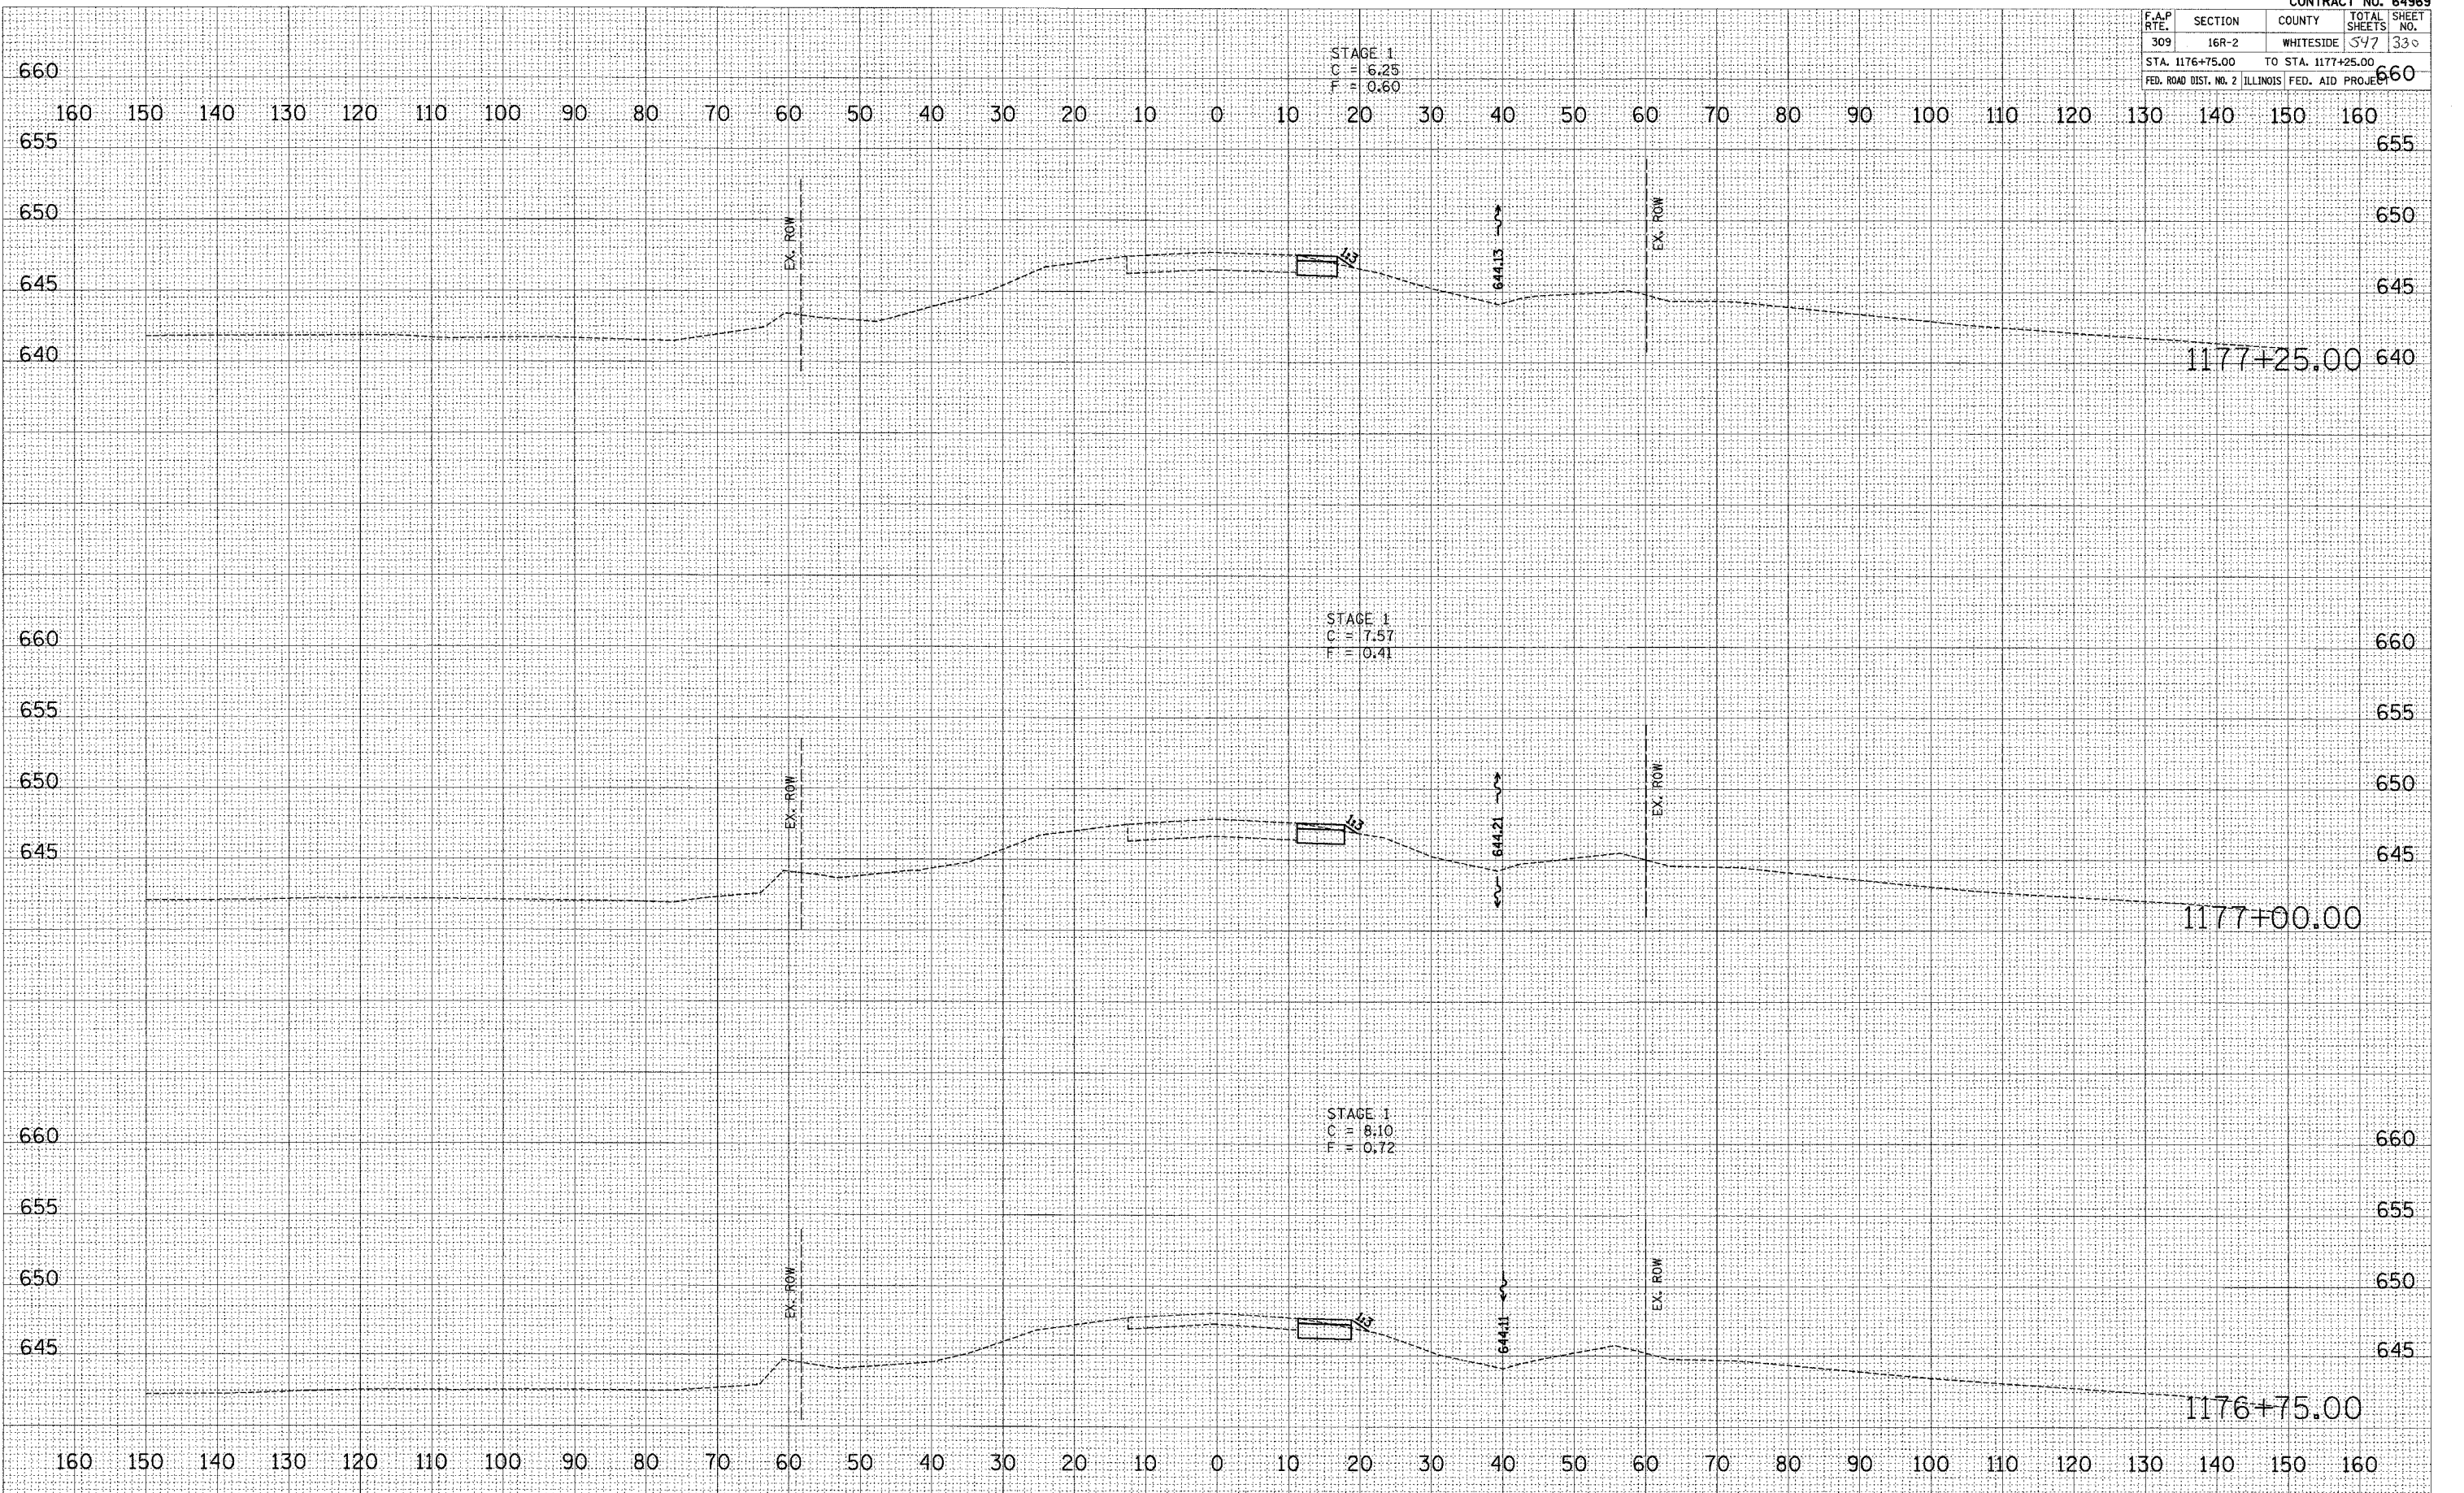

US ROUTE 30 - MAINTENANCE OF TRAFFIC - STAGE 1 & STAGE 2