


F.A.P. RTE.	SECTION	COUNTY	TOTAL SHEETS	SHEET NO.
309	16R-2	WHITESIDE	547	343
STA. 1138+50.00		TO STA. 1138+75.00		
FED. ROAD DIST. NO. 2 ILLINOIS FED. AID PROJECT				

FINAL SURVEY	DATE

ORIGINAL SURVEY	DATE

PLOT DATE = #AREA
 FILE NAME = #FILE#
 PLOT SCALE = #SCALE#
 USER NAME = #USER#

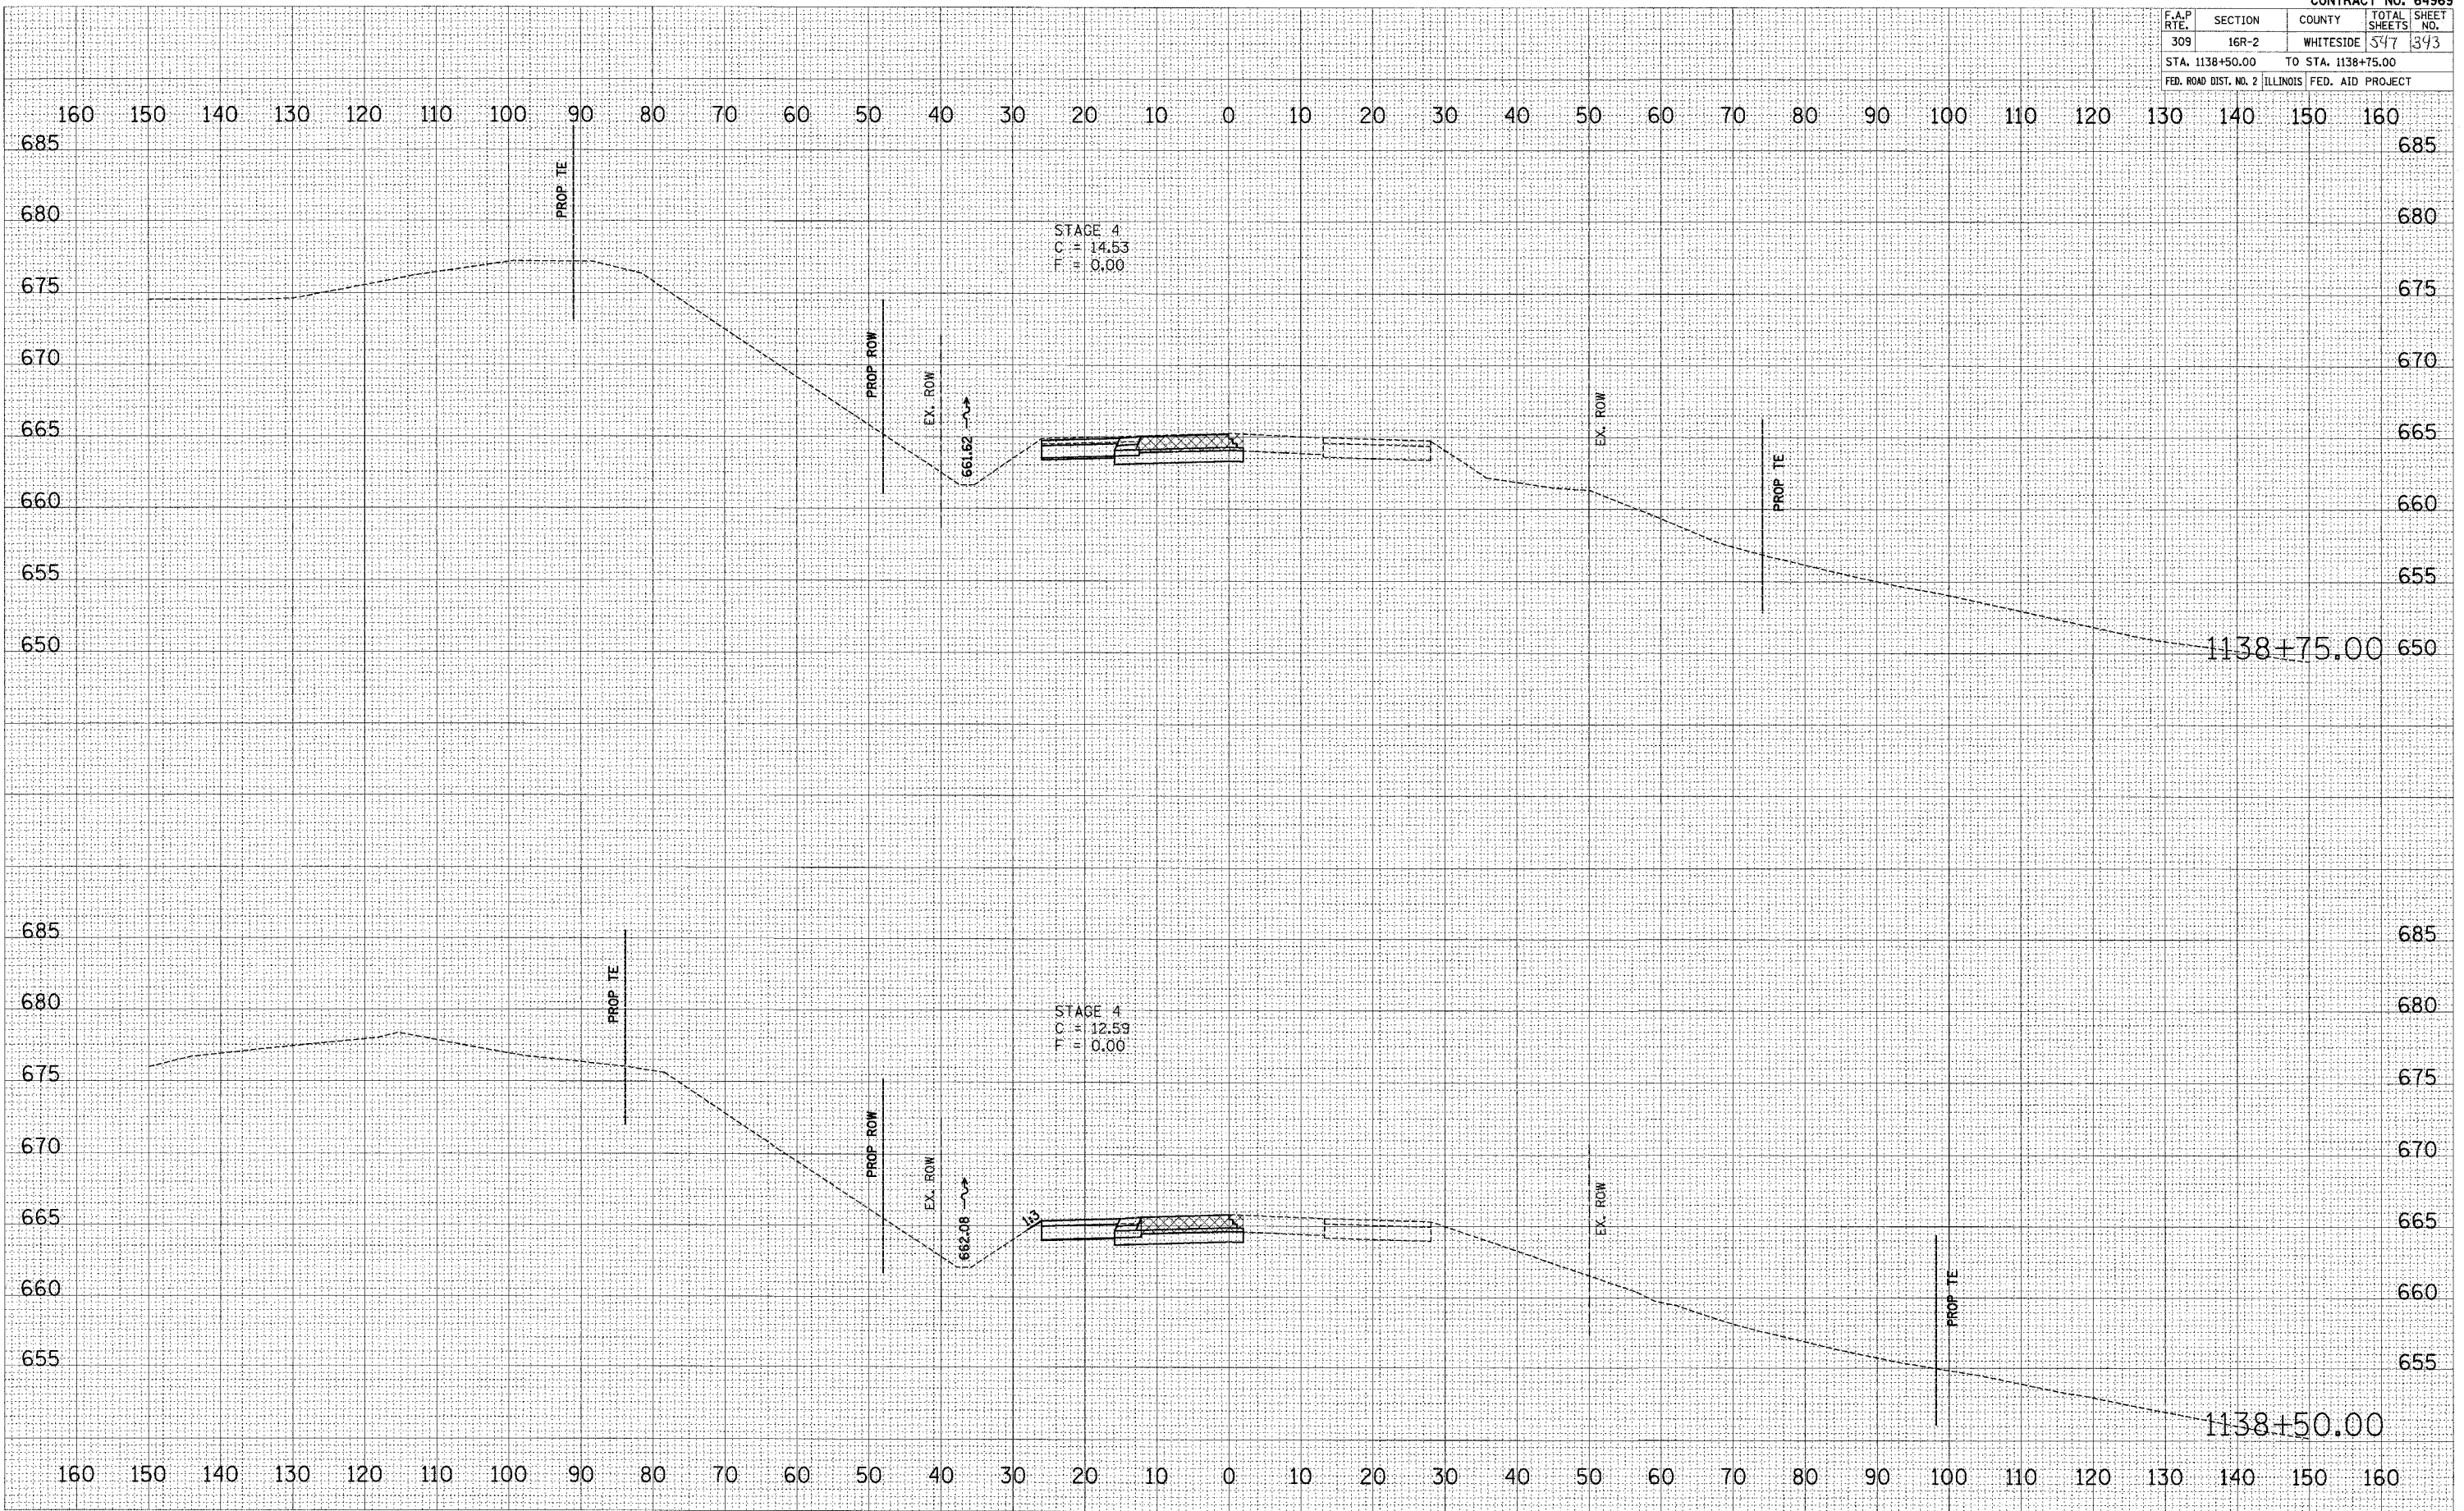

US ROUTE 30 - MAINTENANCE OF TRAFFIC - STAGE 4

REVISION: 001 12/27/2015 BY: J.S.M.