

F.A.P. RTE.	SECTION	COUNTY	TOTAL SHEETS	SHEET NO.
309	16R-2	WHITESIDE	547	347
STA. 1141+50.00 TO STA. 1141+75.00				
FED. ROAD DIST. NO. 2 ILLINOIS FED. AID PROJECT				

BY: _____ DATE: _____

FINAL SURVEY _____
 SURVEY PLOTTED _____
 NOTE BOOK _____
 AREAS CHECKED _____


NO. _____

BY: _____ DATE: _____

ORIGINAL SURVEY _____
 SURVEY PLOTTED _____
 NOTE BOOK _____
 AREAS CHECKED _____

NO. _____

PLT DATE = DATE
 PLOT SCALE = SCALE
 PLOT SCALE = SCALE
 USER NAME = USER

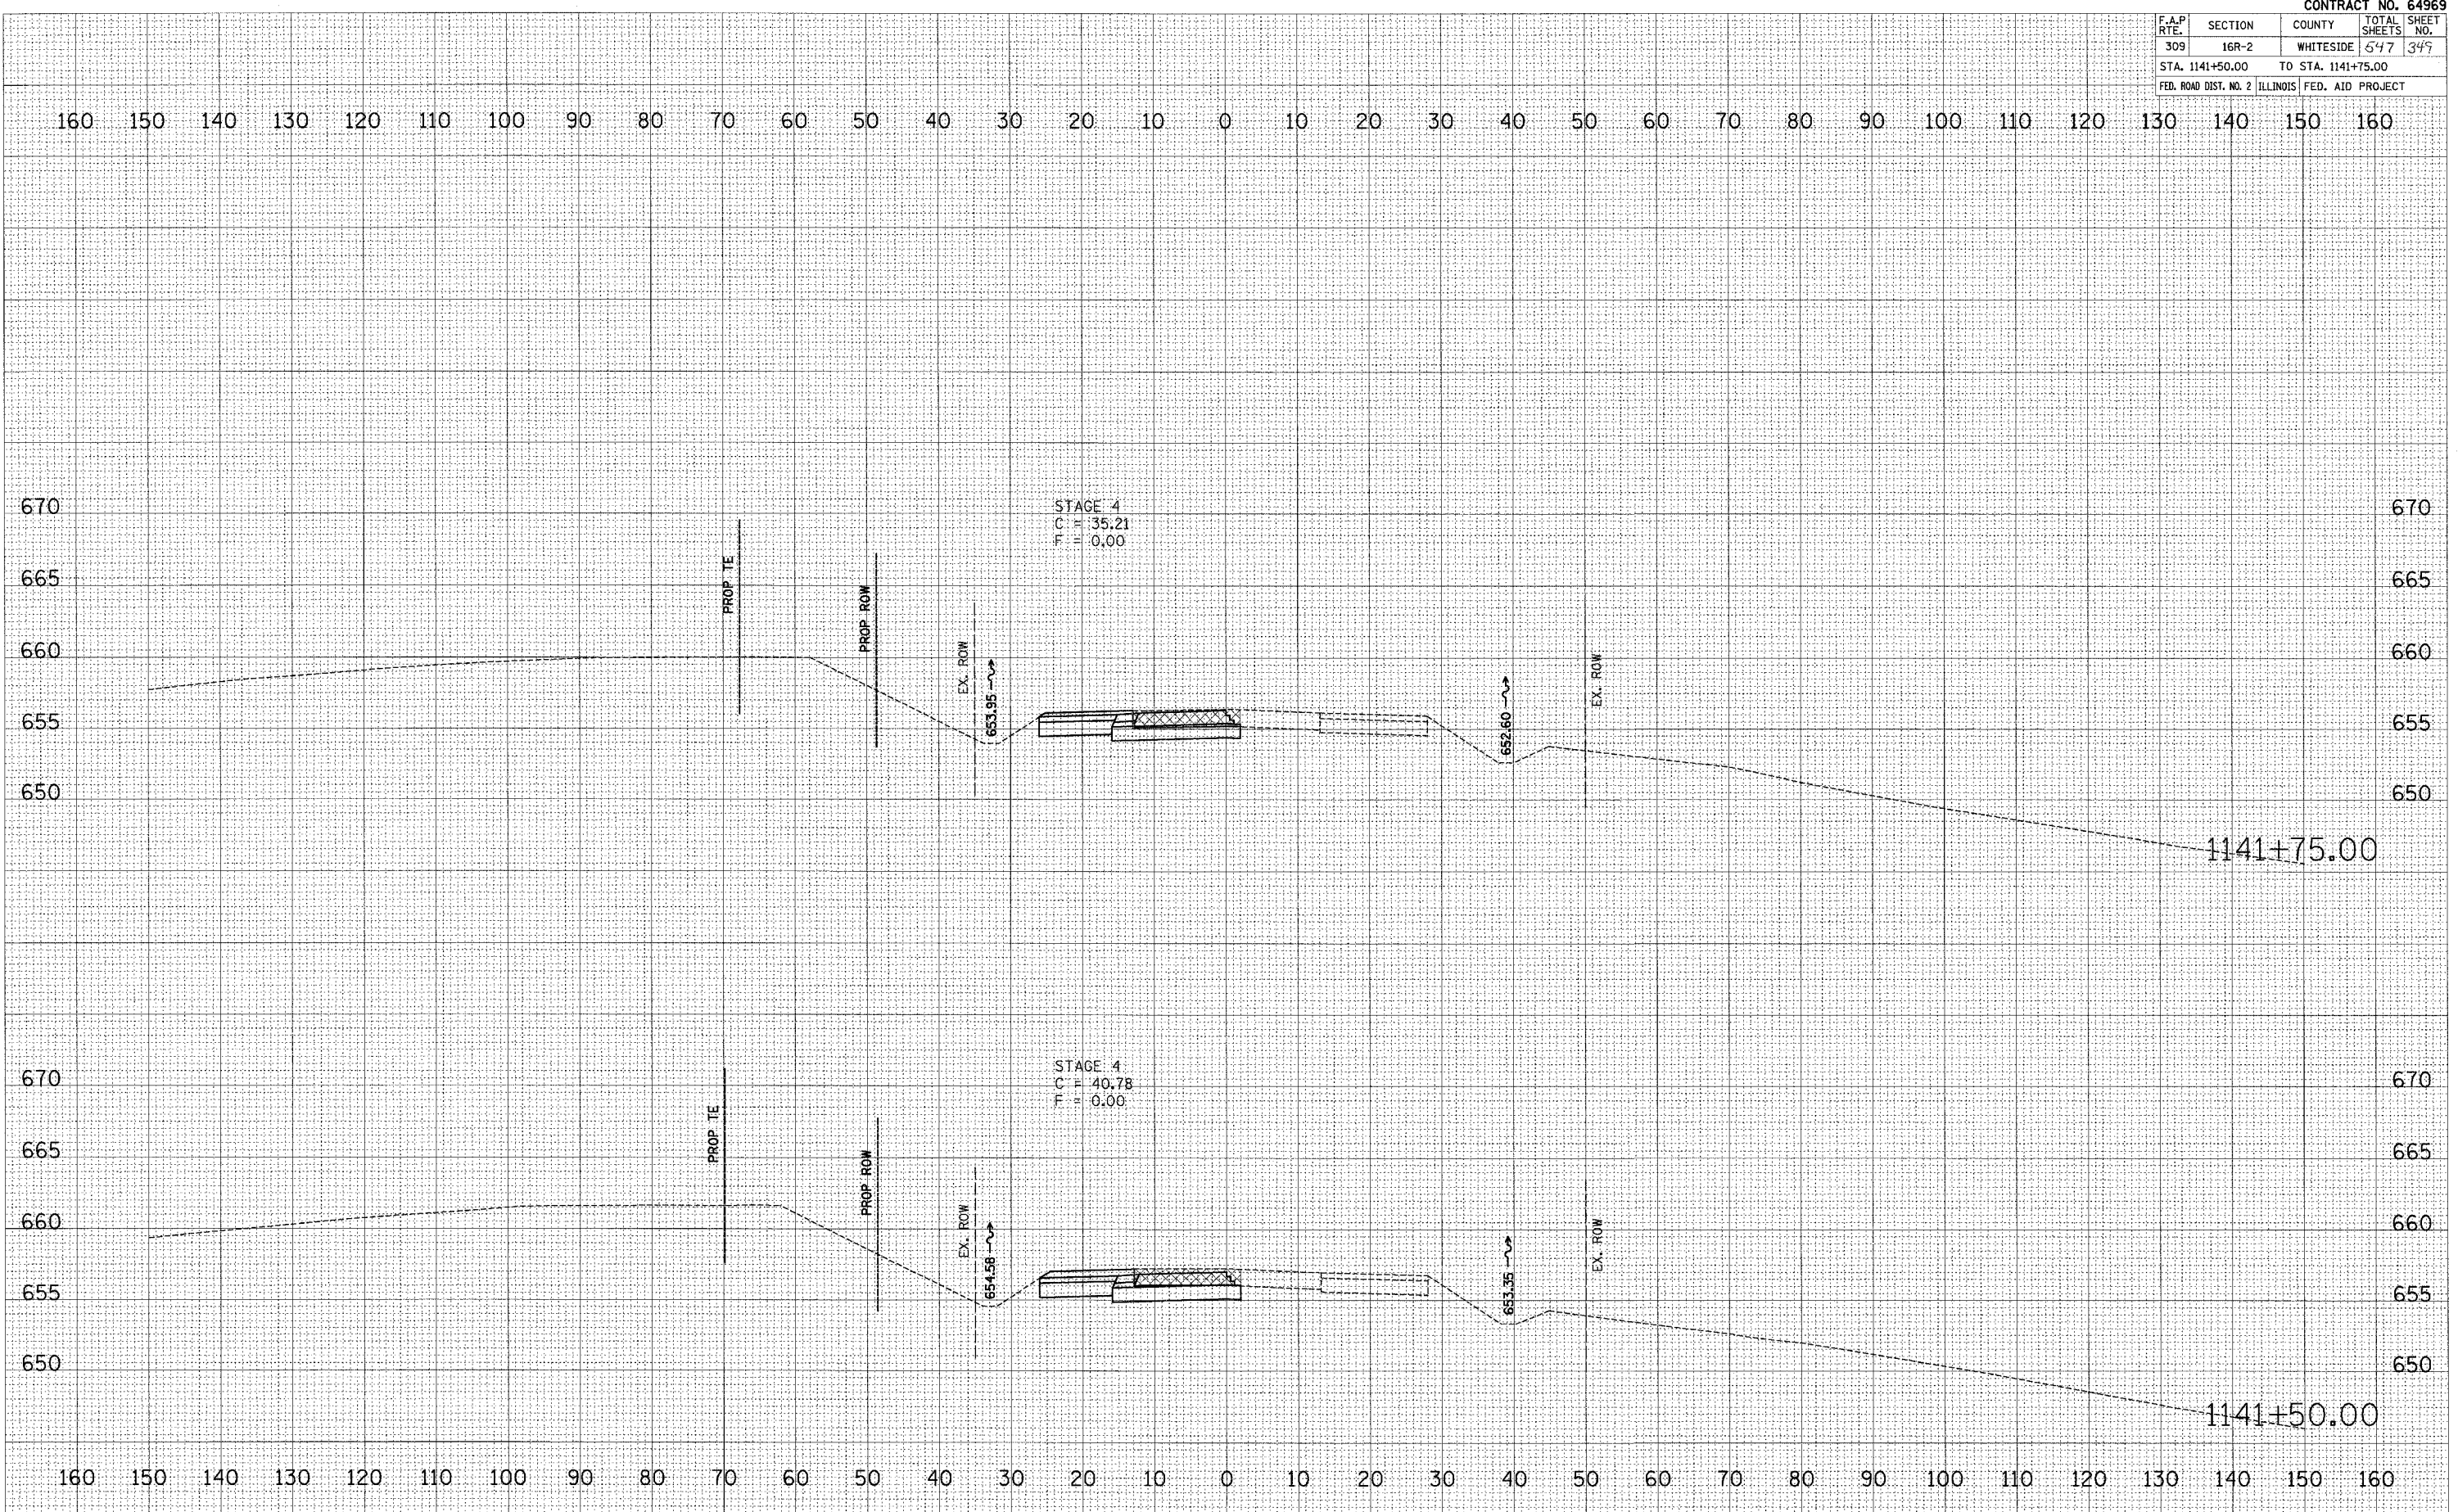

REVISION: 05/11/2015 11:14:37 AM