


F.A.P. RTE.	SECTION	COUNTY	TOTAL SHEETS	SHEET NO.
309	16R-2	WHITESIDE	547	372
STA. 1155+50.00 TO STA. 1156+00.00				
FED. ROAD DIST. NO. 2 ILLINOIS FED. AID PROJECT				

NO.	DATE	BY

NO.	DATE	BY

PLOT DATE = #DATE#
 PLOT SCALE = #SCALE#
 PLOT USER = #USER#

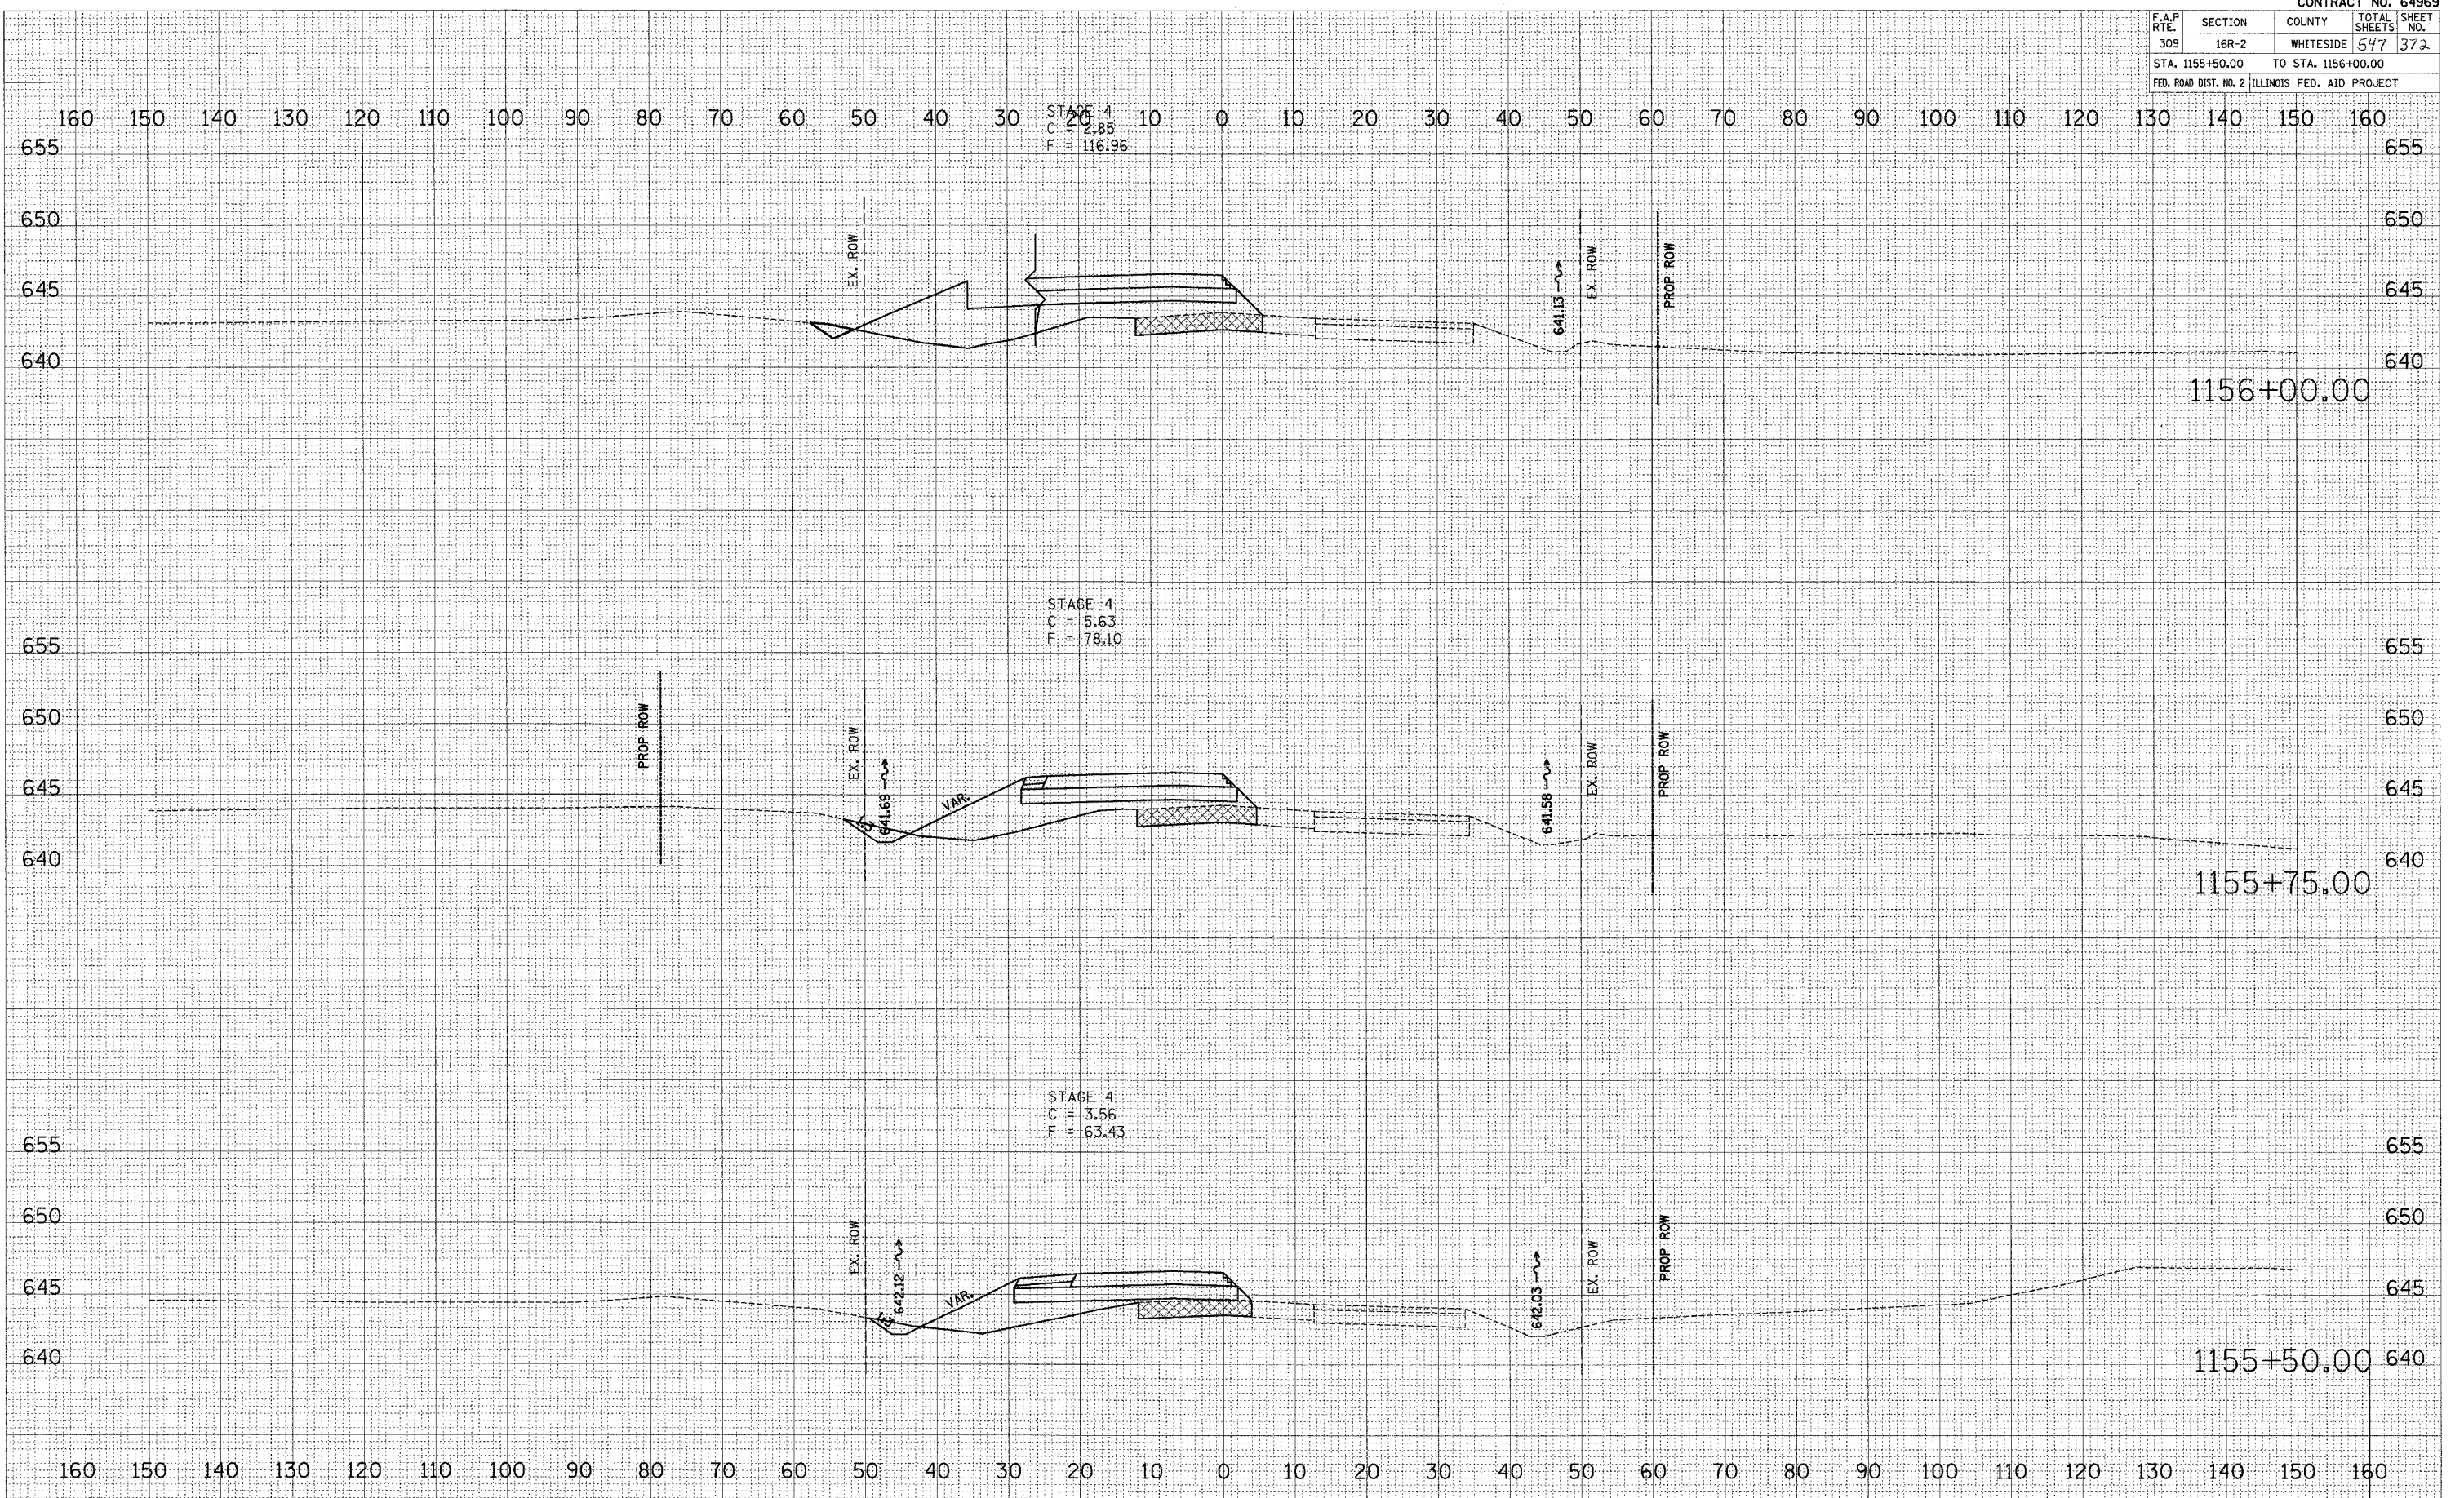

US ROUTE 30 - MAINTENANCE OF TRAFFIC - STAGE 4