



F.A.P. RTE.	SECTION	COUNTY	TOTAL SHEETS	SHEET NO.
309	16R-2	WHITESIDE	547	373
STA. 1157+75.00		TO STA. 1158+00.00		
FED. ROAD DIST. NO. 2		ILLINOIS FED. AID PROJECT		

160 150 140 130 120 110 100 90 80 70 60 50 40 30 20 10 0 10 20 30 40 50 60 70 80 90 100 110 120 130 140 150 160

DATE	BY
SURVEYED	NO.
PLOTTED	DATE
AREAS CHECKED	AREAS CHECKED
FINAL SURVEY	NO.
NOTE BOOK	NO.

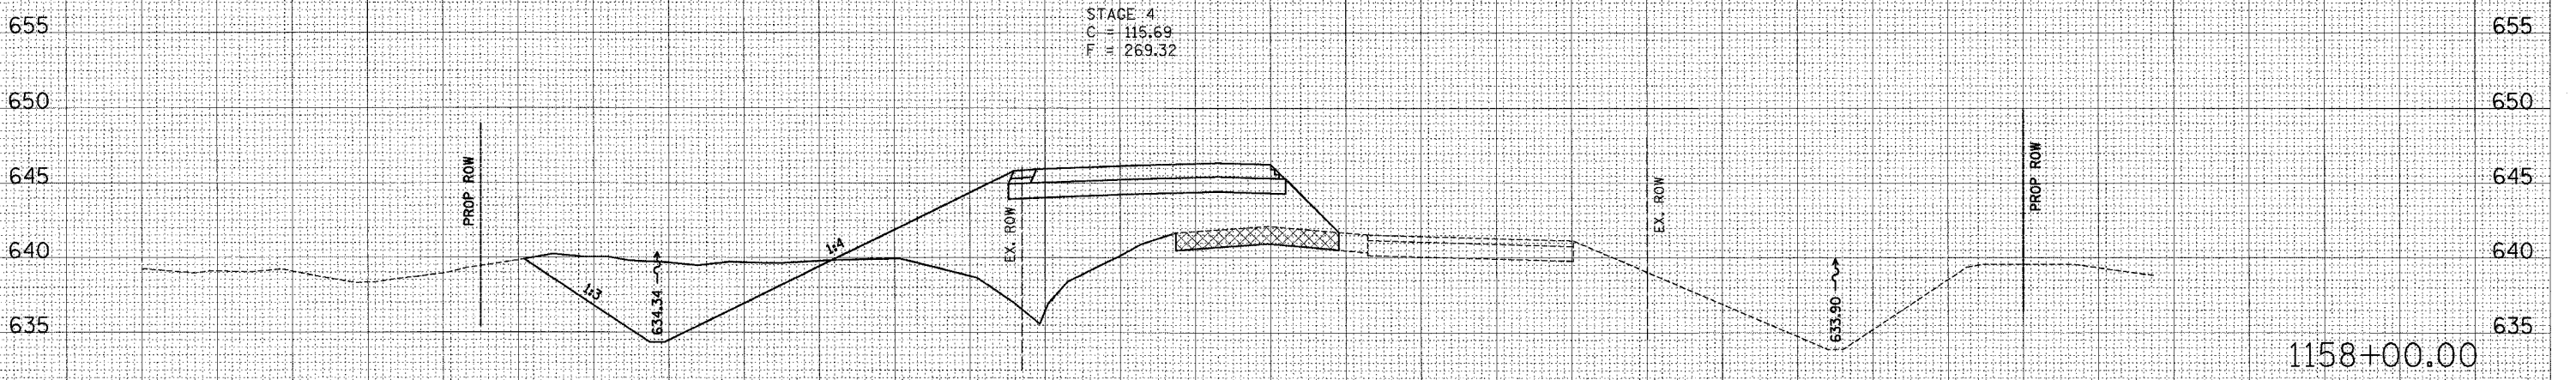

DATE	BY
SURVEYED	NO.
PLOTTED	DATE
AREAS CHECKED	AREAS CHECKED
ORIGINAL SURVEY	NO.
NOTE BOOK	NO.

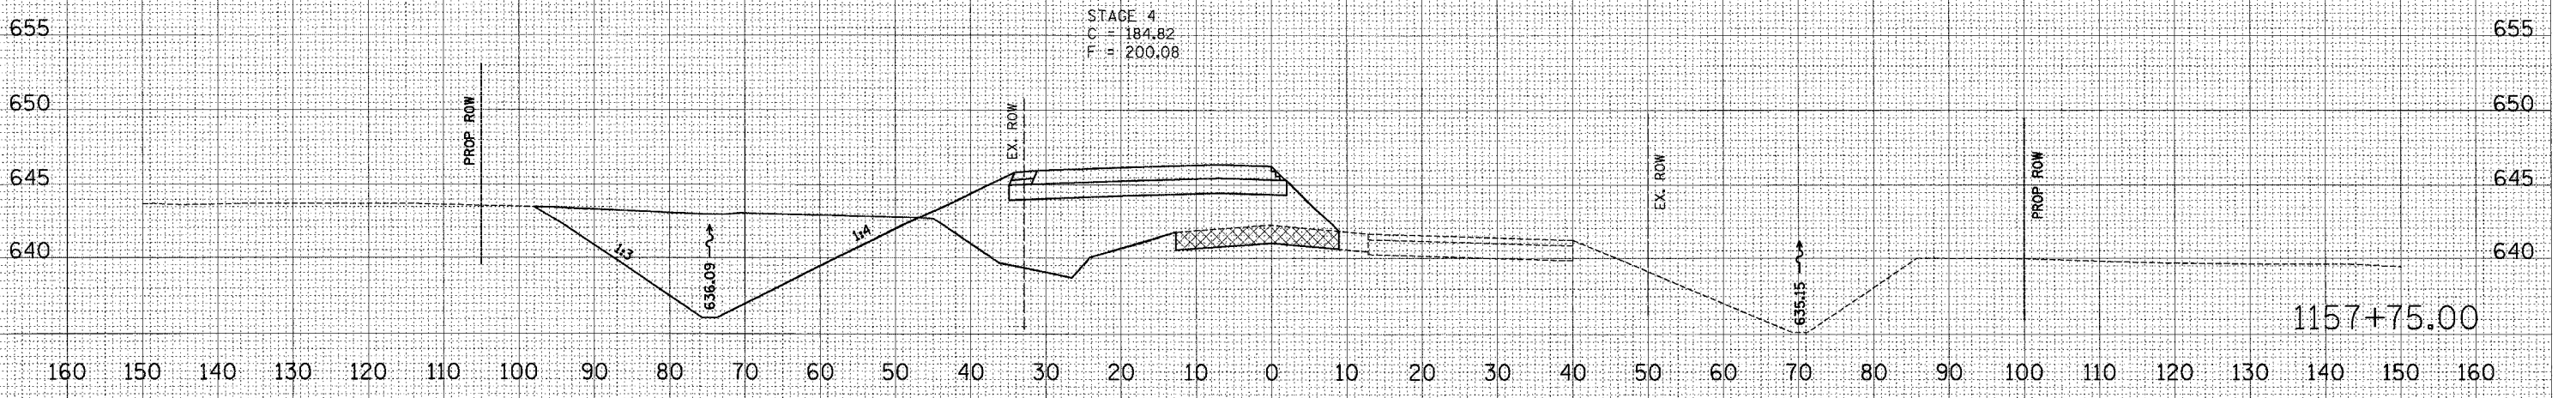

DATE	BY
SURVEYED	NO.
PLOTTED	DATE
AREAS CHECKED	AREAS CHECKED
ORIGINAL SURVEY	NO.
NOTE BOOK	NO.