


F.A.P. RTE.	SECTION	COUNTY	TOTAL SHEETS	SHEET NO.
309	16R-2	WHITESIDE	547	387
STA. 1164+25.00		TO STA. 1164+75.00		655
FED. ROAD DIST. NO. 2 ILLINOIS FED. AID PROJECT				

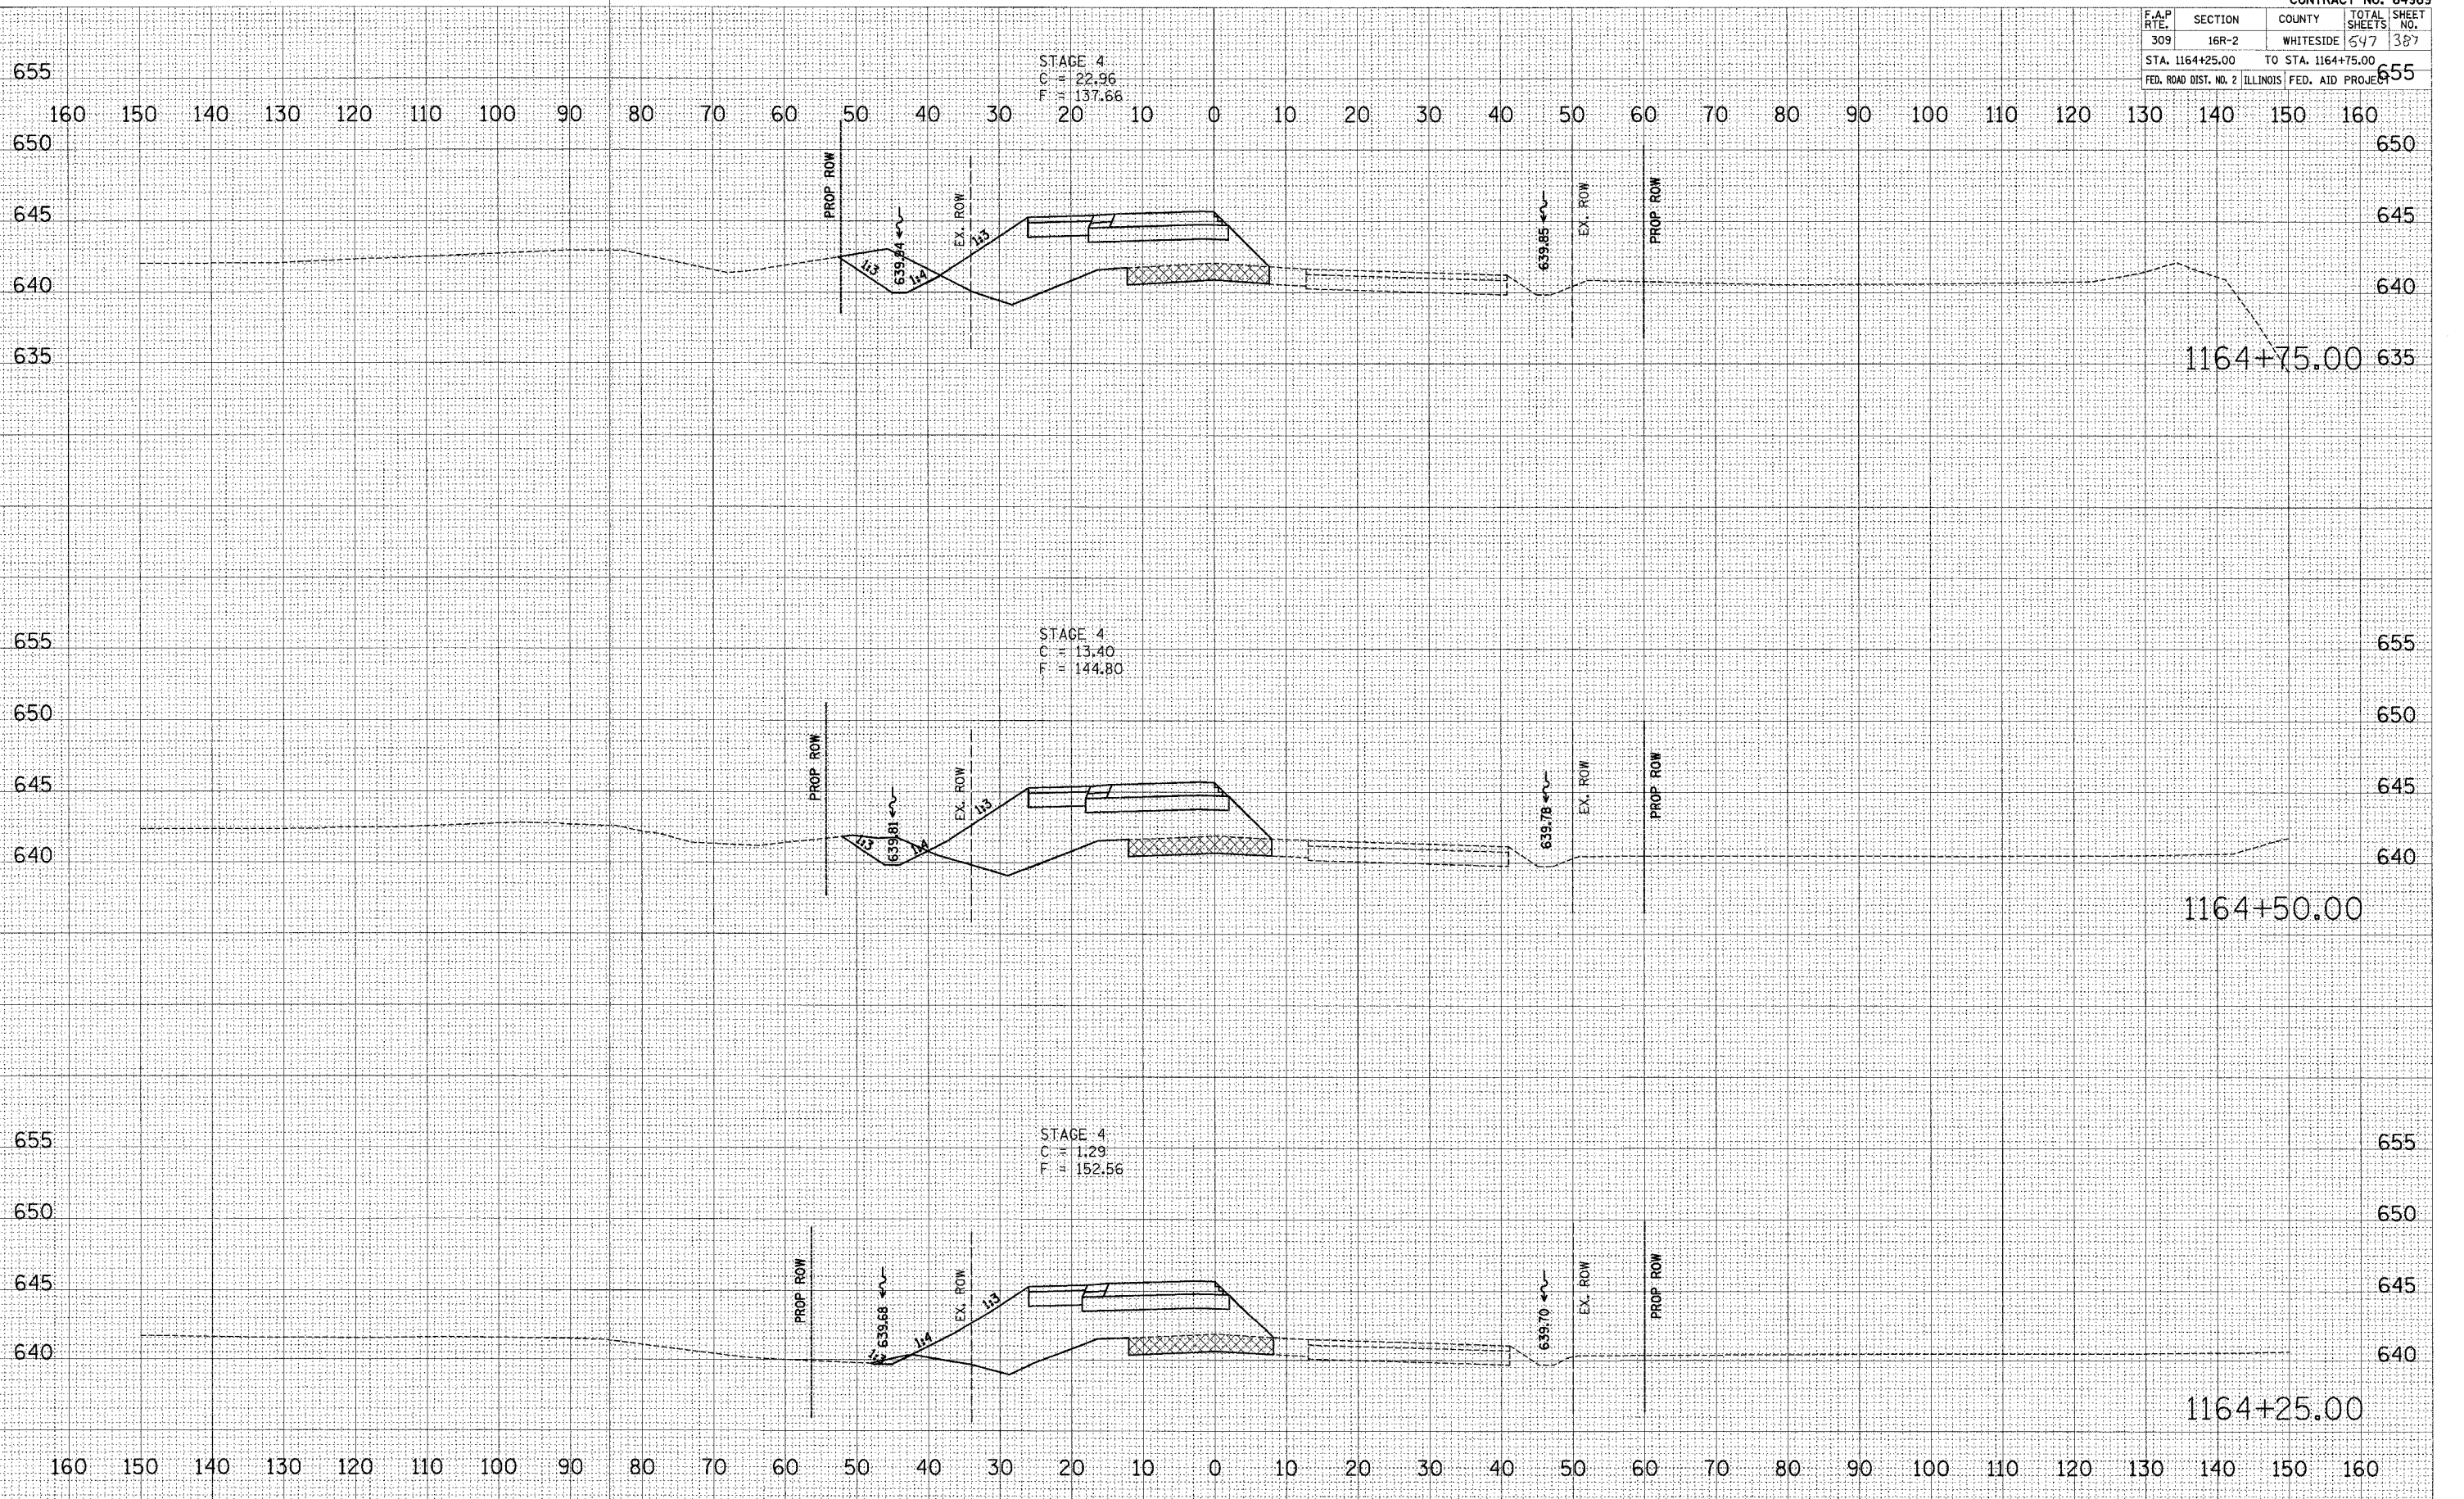

FINAL SURVEY	DATE
REVISION	BY
NOTE BOOK	
AREAS CHECKED	

ORIGINAL SURVEY	DATE
REVISION	BY
NOTE BOOK	
AREAS CHECKED	

PLOT DATE = #DATE#
 FILE NAME = #FILE#
 PLOT SCALE = #SCALE#
 USER NAME = #USER#