


F.A.P. RTEL.	SECTION	COUNTY	TOTAL SHEETS	SHEET NO.
309	16R-2	WHITESIDE	547	389
STA. 1165+50.00		TO STA. 1165+75.00		
FED. ROAD DIST. NO. 2 ILLINOIS FED. AID PROJECT				

DATE	
BY	
FINAL SURVEY	
NOTED SURVEY	
NOTE BOOK	
AREAS CHECKED	
NO.	

DATE	
BY	
ORIGINAL SURVEY	
NOTED SURVEY	
NOTE BOOK	
AREAS CHECKED	
NO.	

PLOT DATE = DATE
 PLOT SCALE = SCALE
 PLOT USER = USER

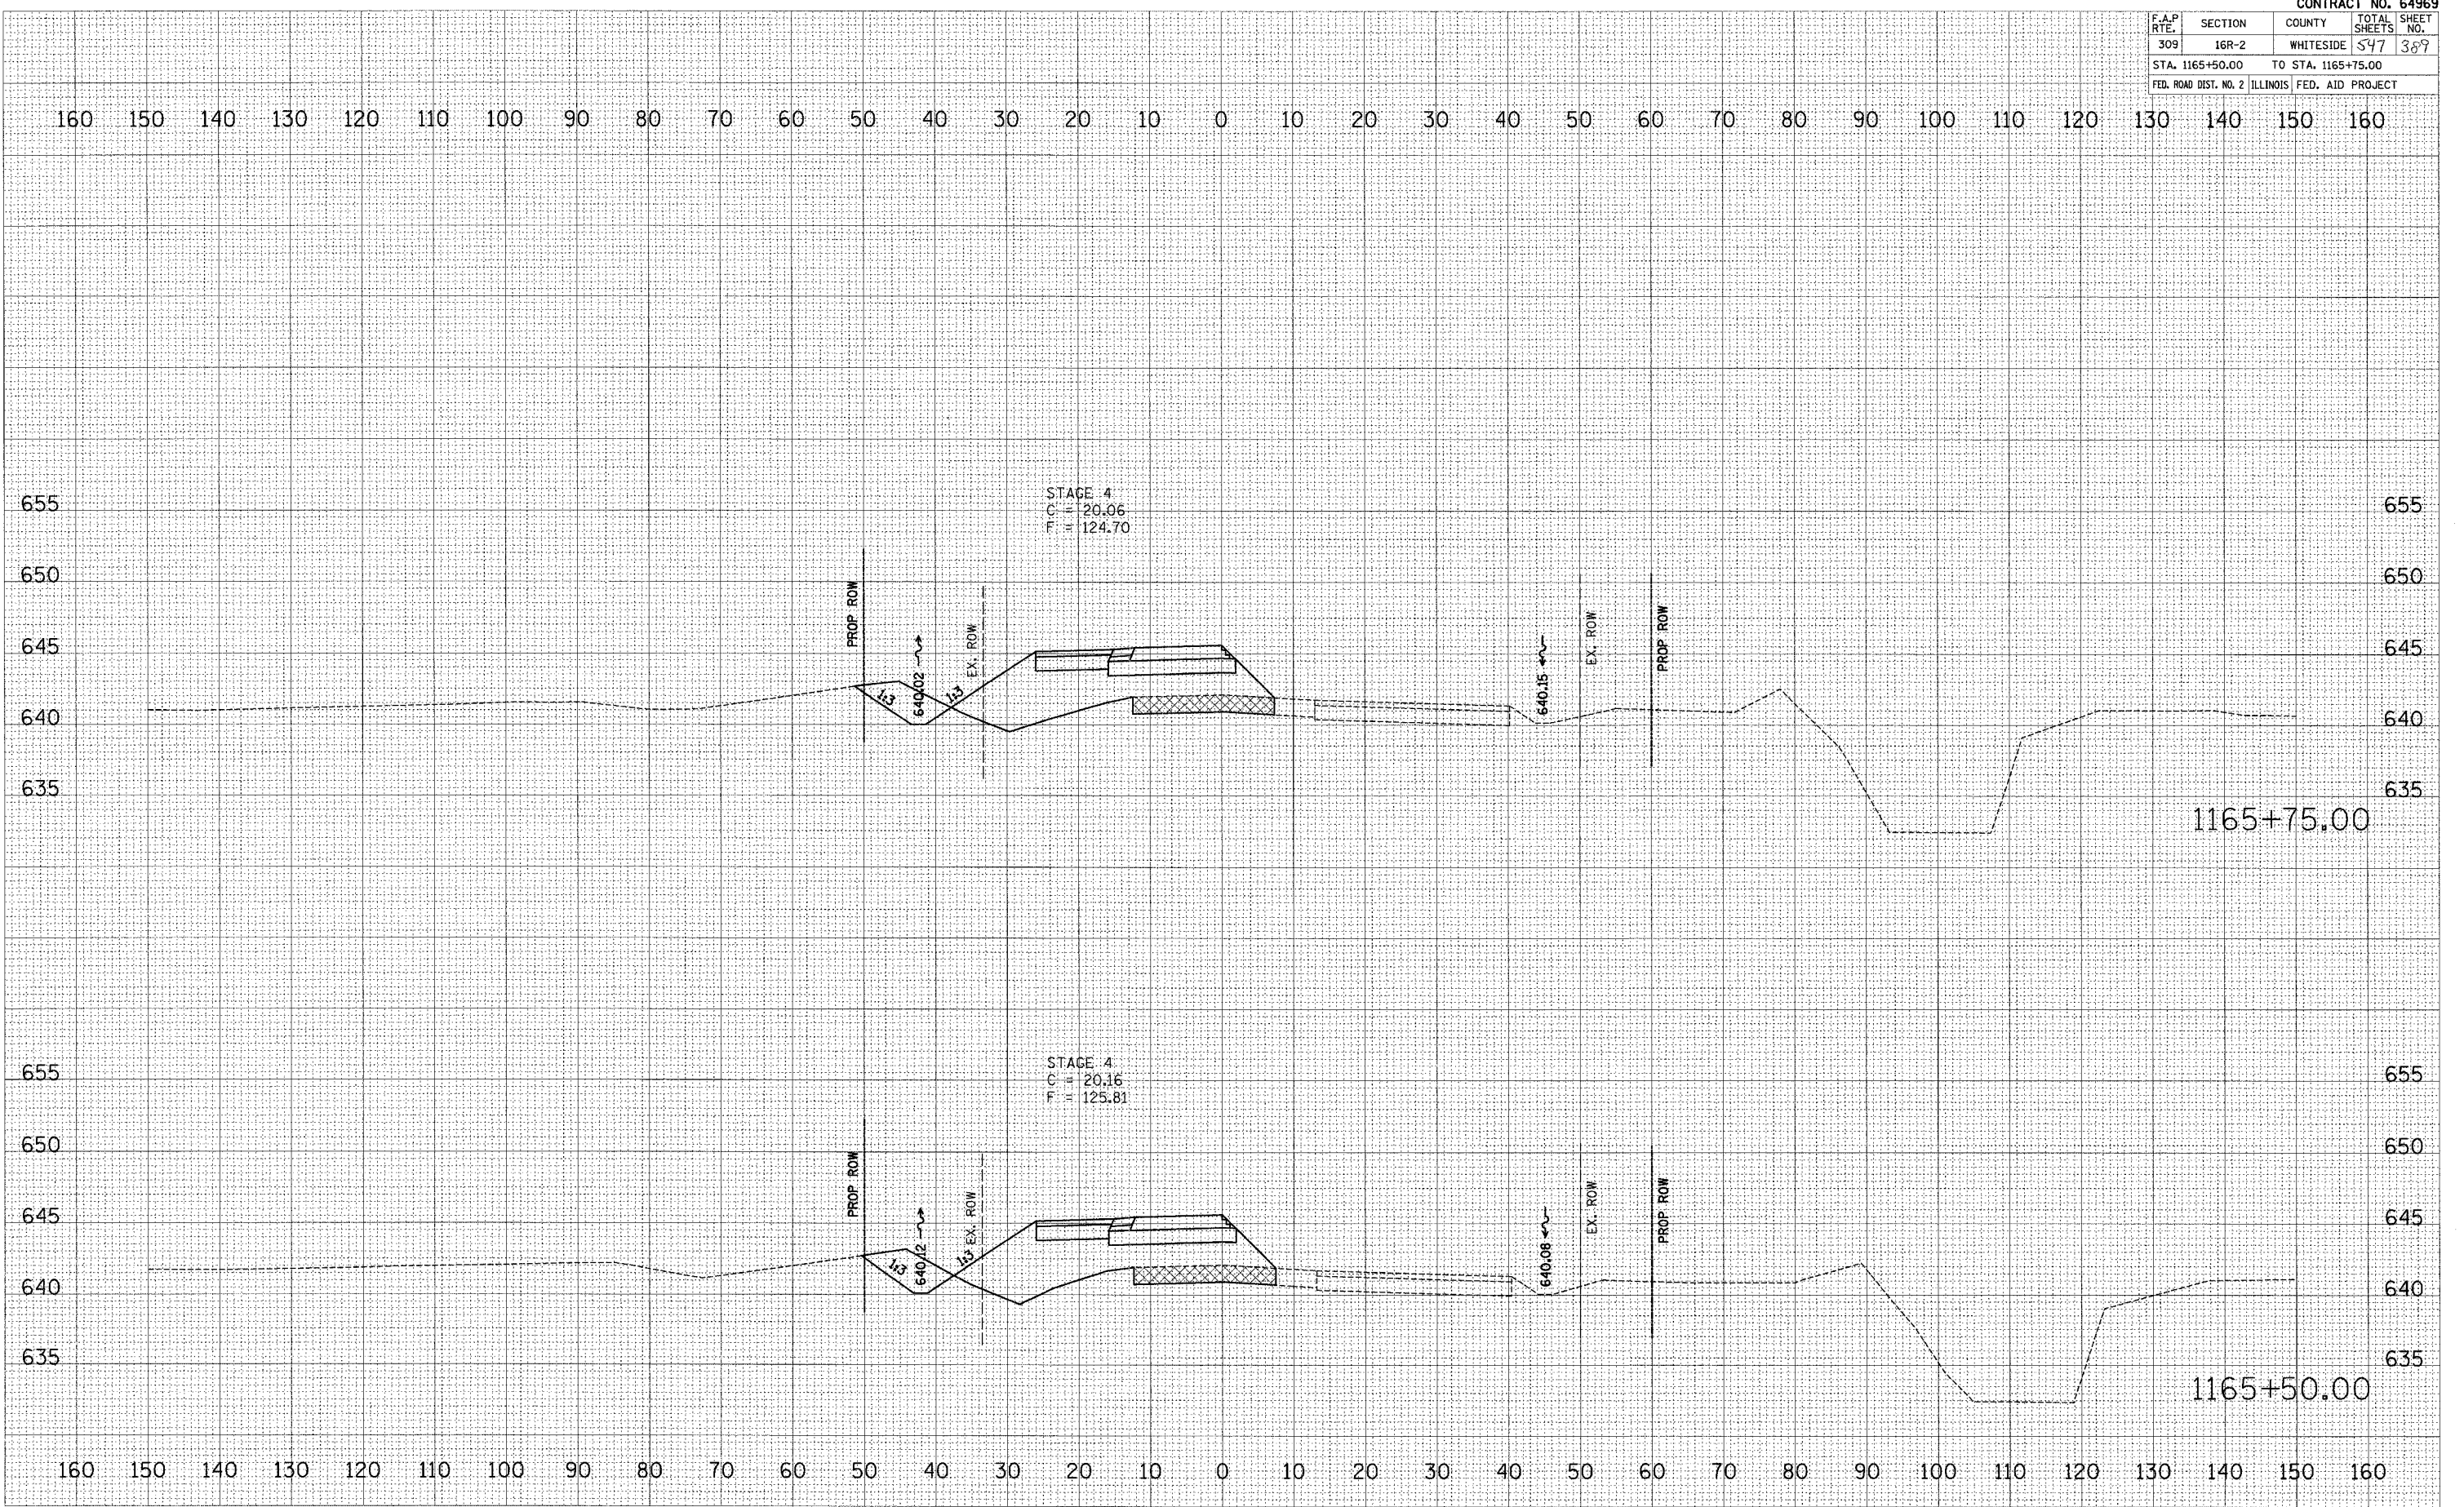

REVISION: 05/12/2005 BY: JLS/ET/ML