

F.A.P. RTE.	SECTION	COUNTY	TOTAL SHEETS	SHEET NO.
309	16R-2	WHITESIDE	547	391
STA. 1166+50.00		TO STA. 1166+75.00		
FED. ROAD DIST. NO. 2 ILLINOIS FED. AID PROJECT				

BY	DATE

NO.	AREAS CHECKED


NO.	USER NAME

BY	DATE

NO.	AREAS CHECKED

NO.	USER NAME

PLOT DATE = DATE
 PLOT SCALE = SCALES
 PLOT USER = USER

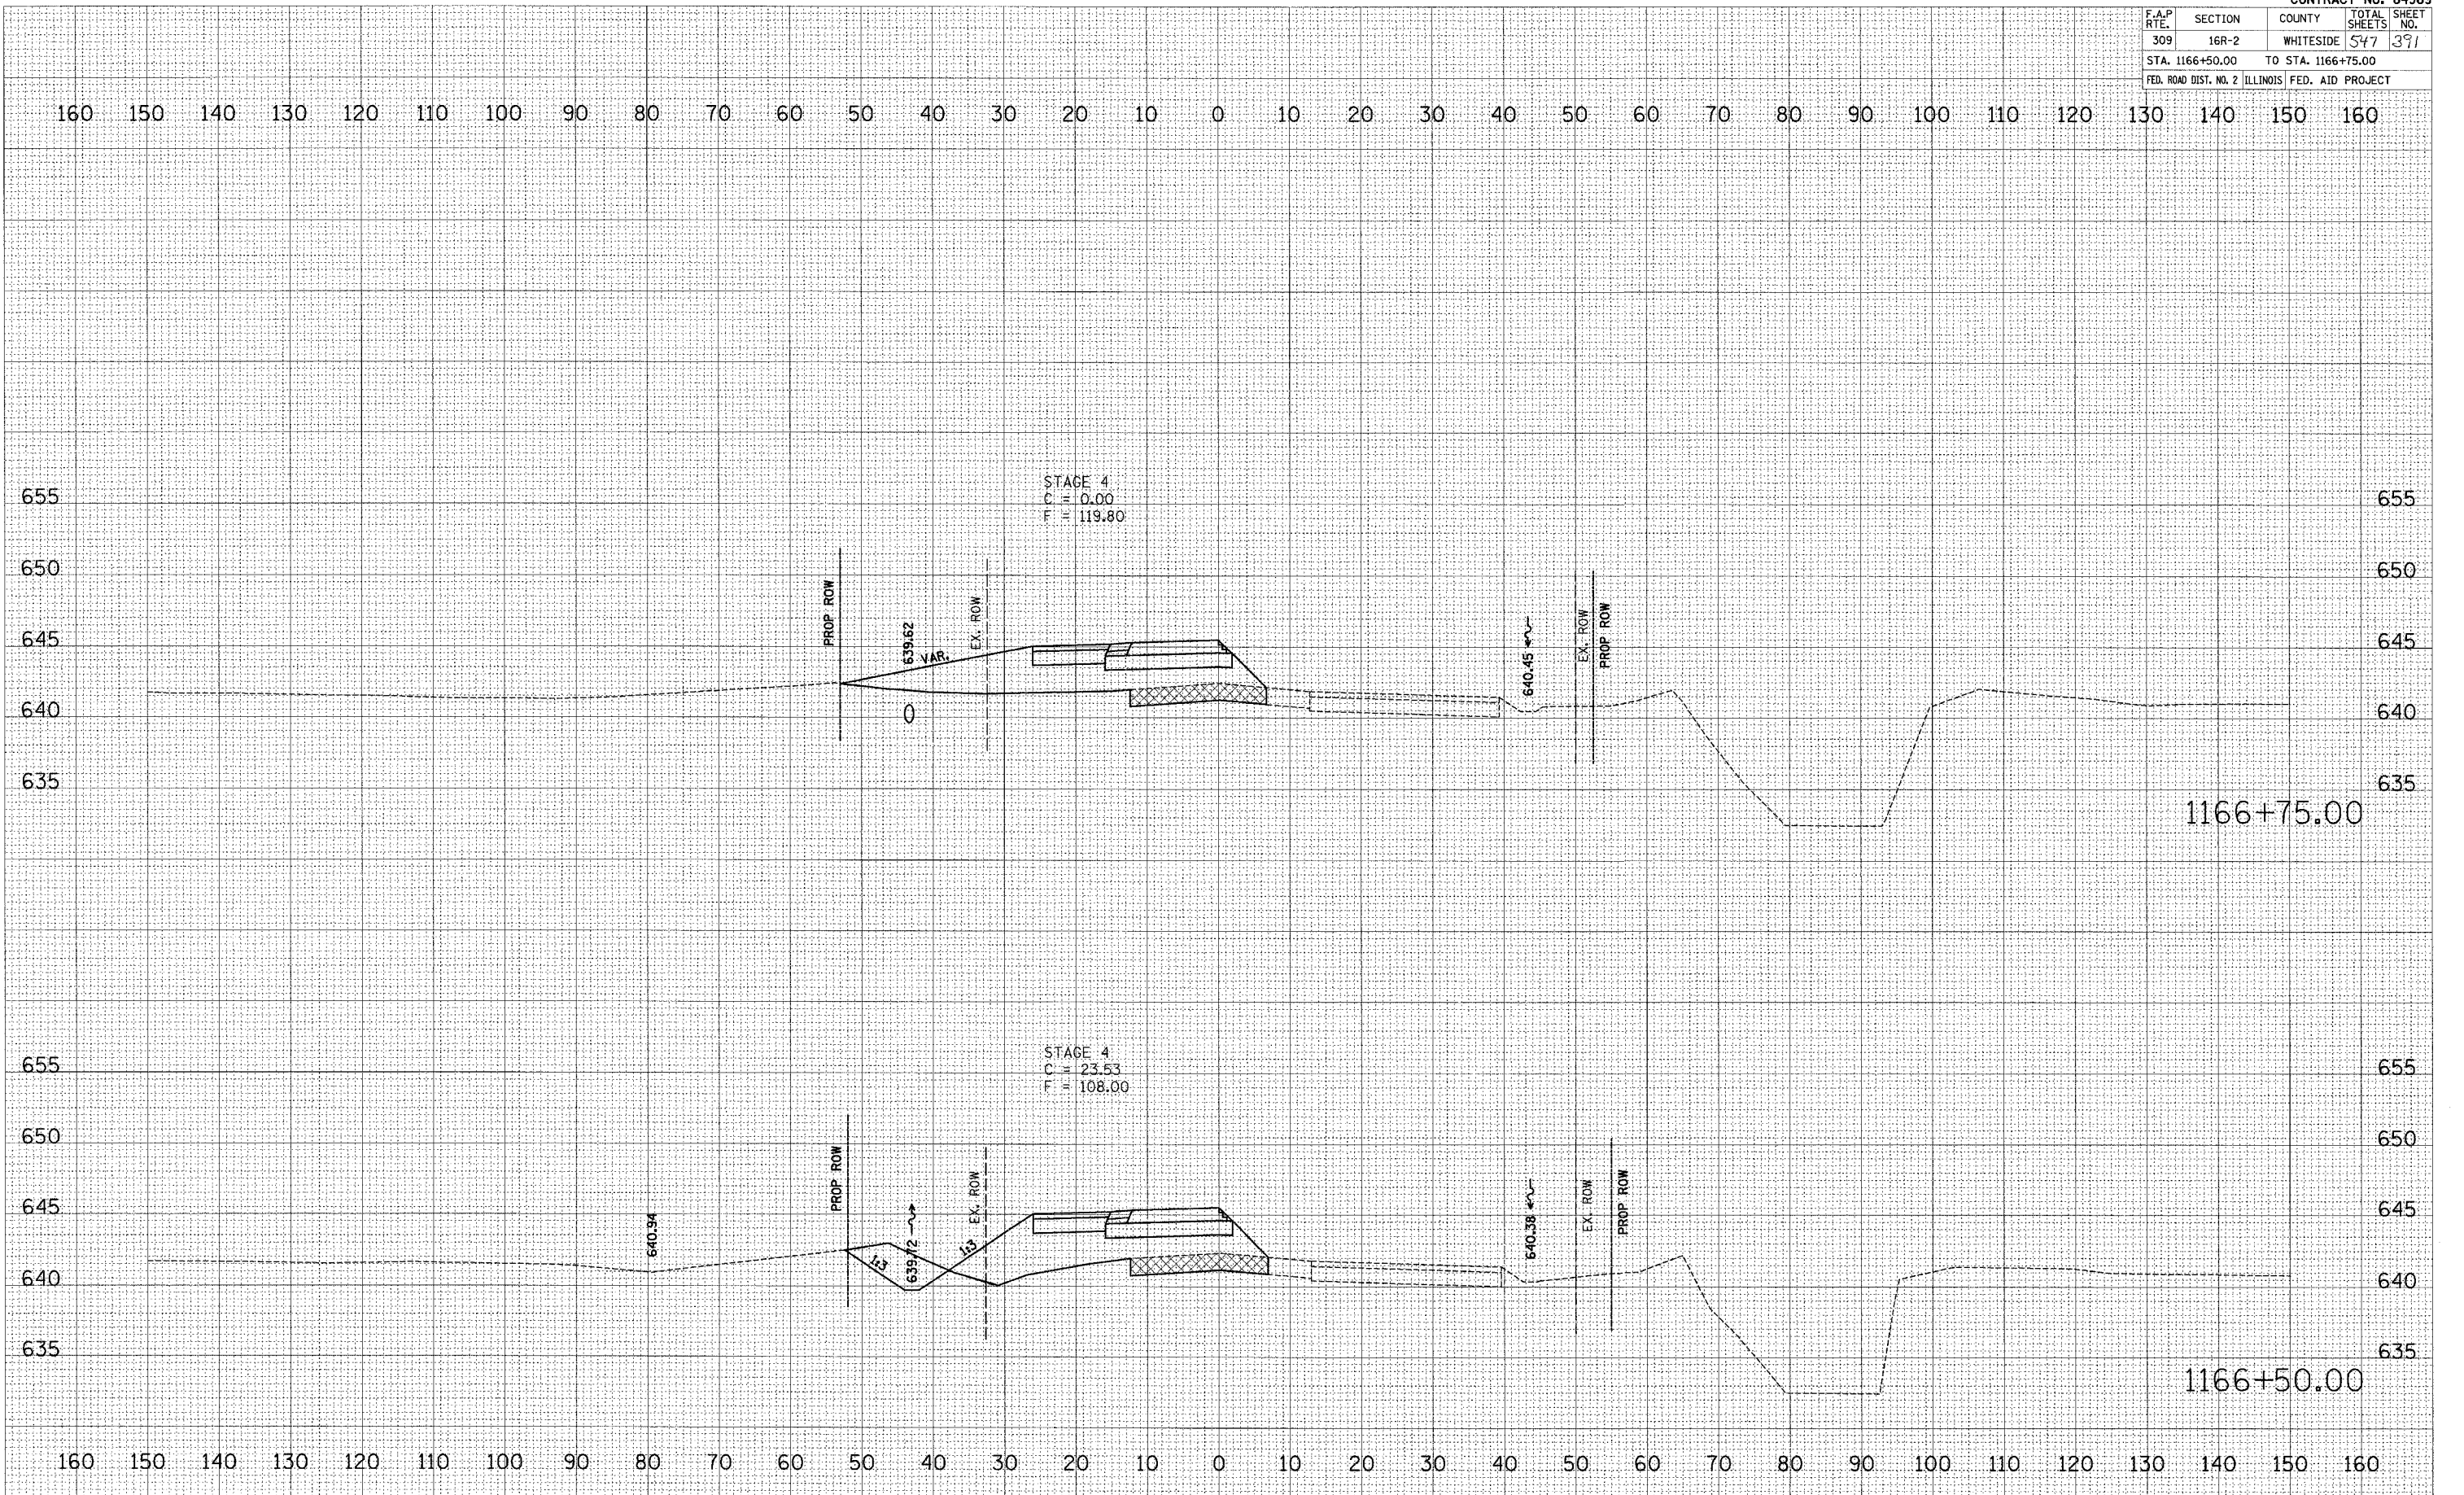

US ROUTE 30 - MAINTENANCE OF TRAFFIC - STAGE 4