


F.A.P. RTE.	SECTION	COUNTY	TOTAL SHEETS	SHEET NO.
309	16R-2	WHITESIDE	547	398
STA. 1170+75.00		TO STA. 1171+00.00		
FED. ROAD DIST. NO. 2		ILLINOIS FED. AID PROJECT		

BY	DATE
FINAL SURVEY	SURVEYED
NOTE BOOK	PLOTTED
NO.	AREAS CHECKED

BY	DATE
ORIGINAL SURVEY	SURVEYED
NOTE BOOK	PLOTTED
NO.	AREAS CHECKED

PLOT DATE * ASSETS *
 FILE NAME * STYLE *
 PLOT SCALE * SCALES *
 USER NAME * USER *

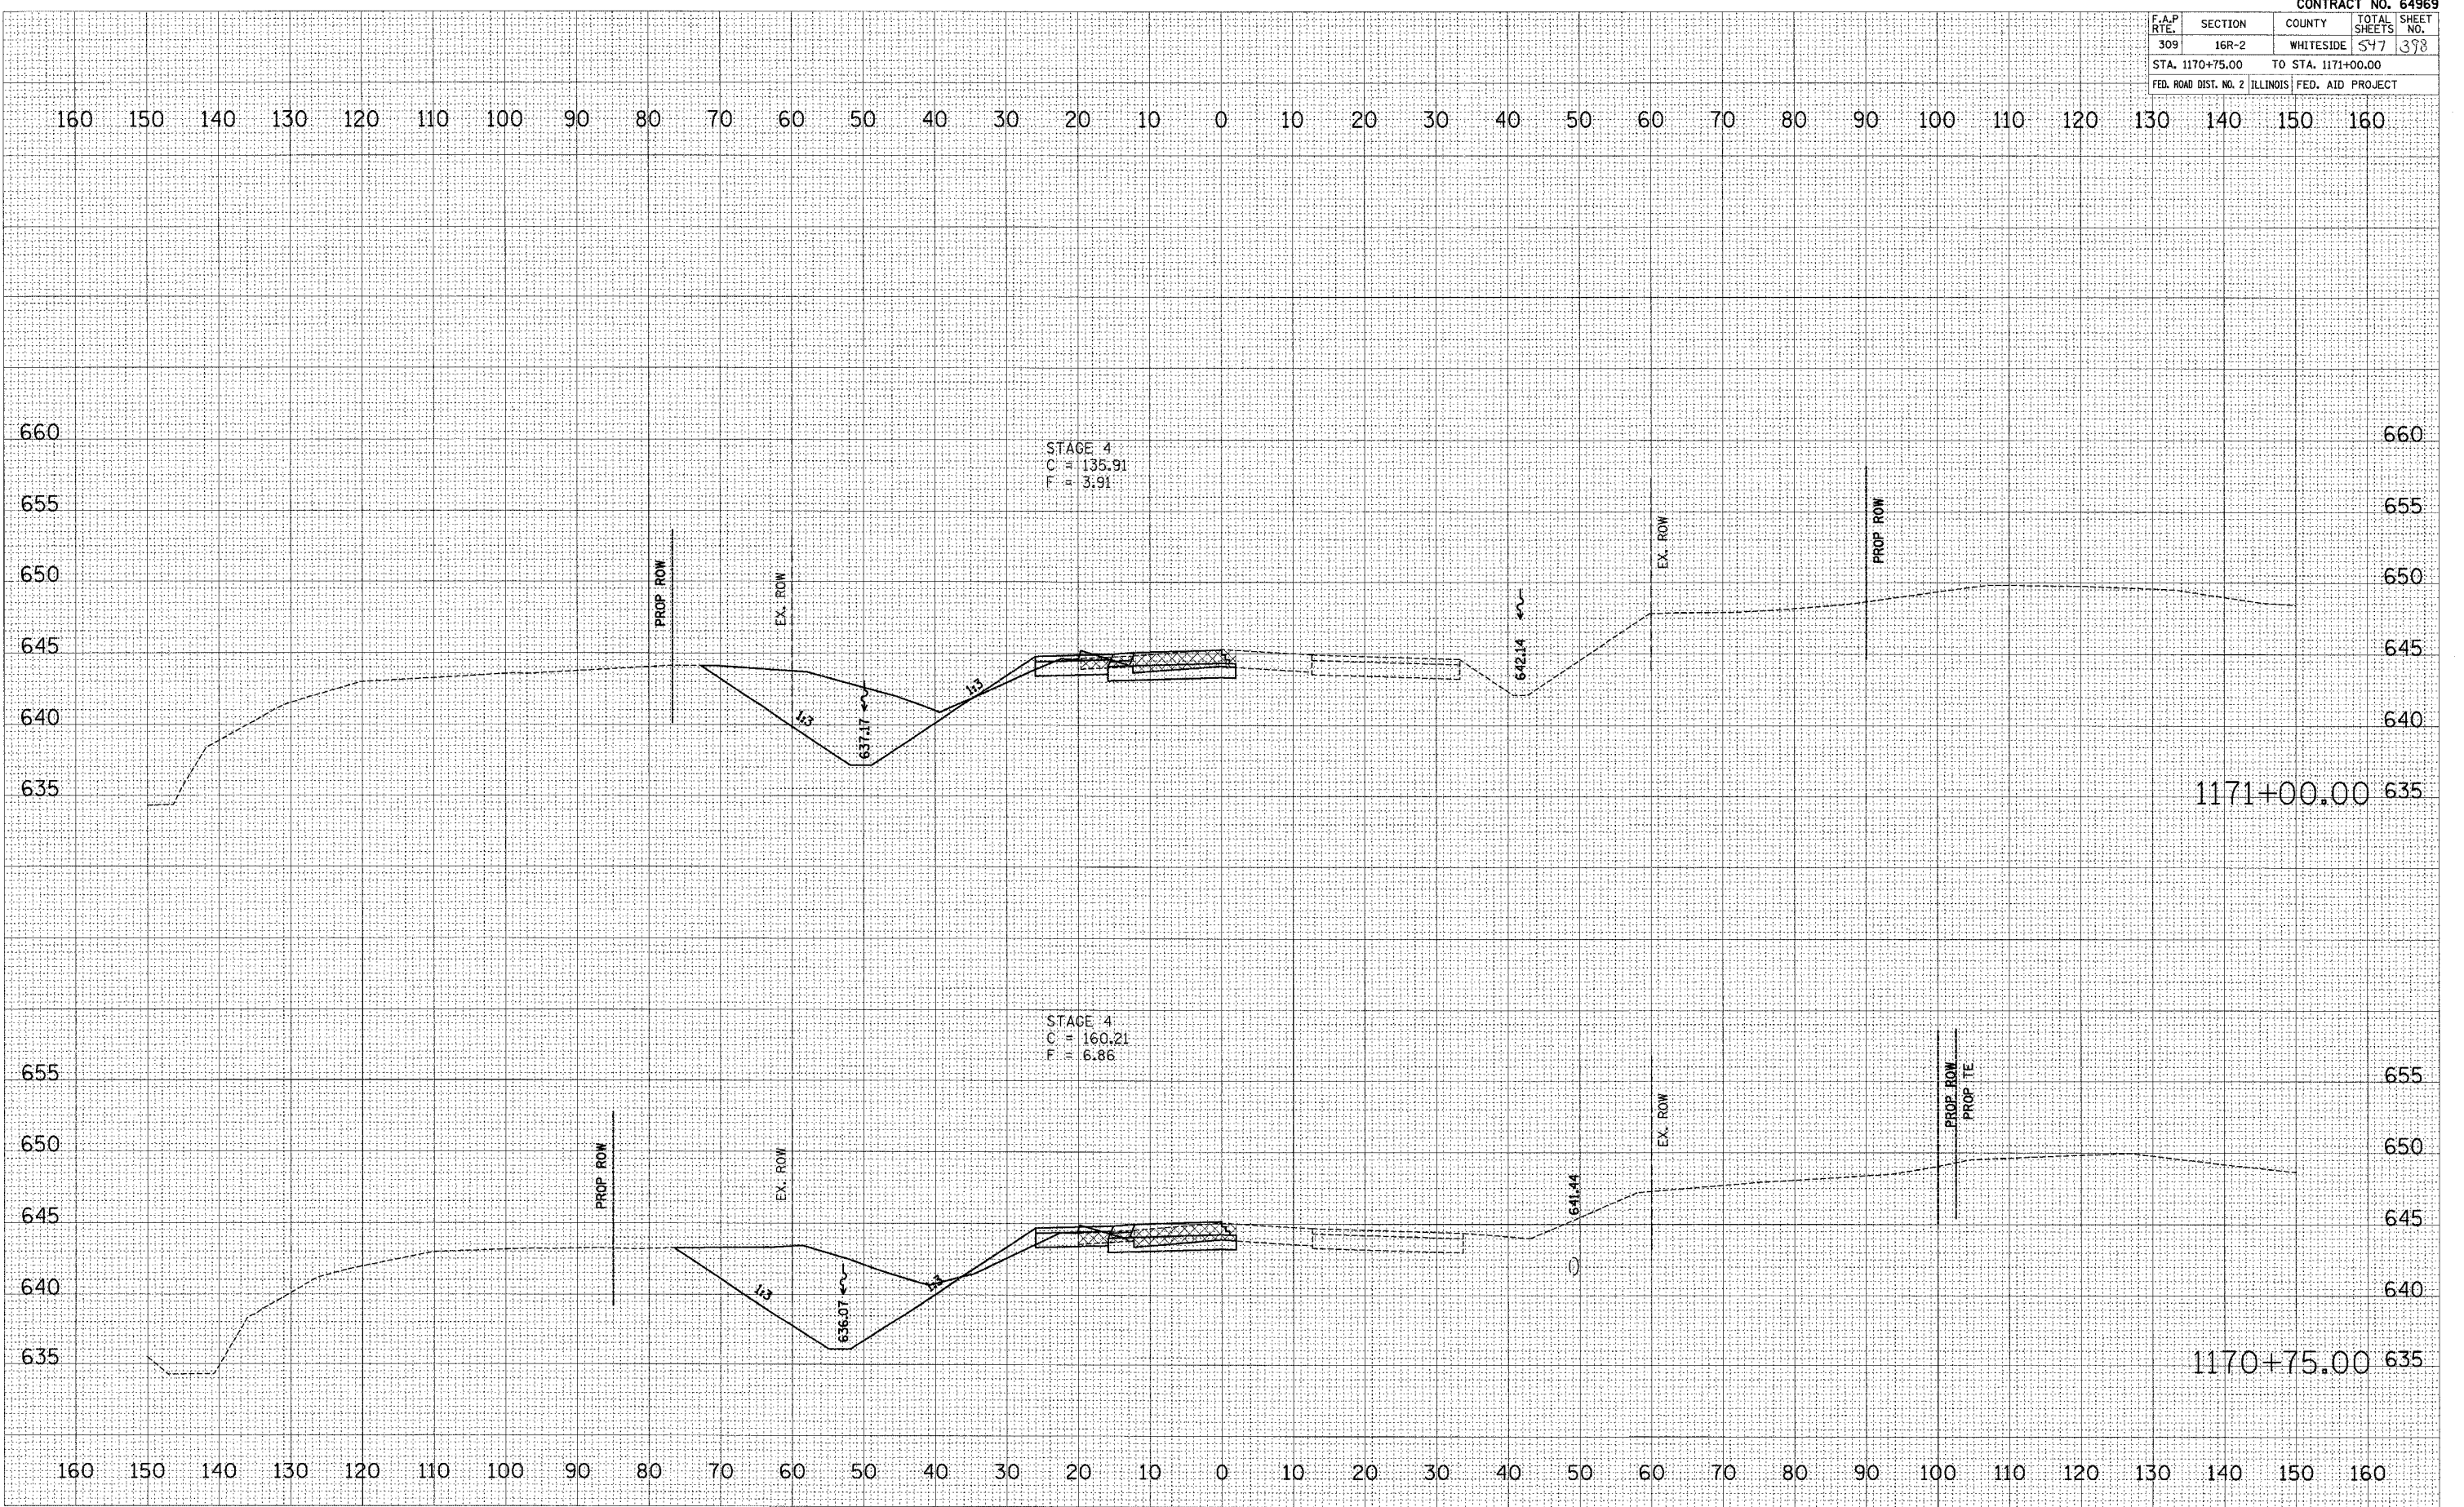

US ROUTE 30 - MAINTENANCE OF TRAFFIC - STAGE 4

Revised: 01/12/2005 8:14:54 AM