


CONTRACT NO. 64969				
F.A.P. FILE NO.	SECTION	COUNTY	TOTAL SHEETS	SHEET NO.
309	16R-2	WHITESIDE	547	402
STA. 1173+00.00 TO STA. 1173+50.00				
FED. ROAD DIST. NO. 2 ILLINOIS FED. AID PROJECT				

FINAL SURVEY NO.	SURVEY PLOTTED	DATE
NOTE BOOK NO.	TEMP. DATE	
	AREAS CHECKED	

ORIGINAL SURVEY NO.	SURVEY PLOTTED	DATE
NOTE BOOK NO.	TEMP. DATE	
	AREAS CHECKED	

PLOT DATE = #DATE#  
FILE NAME = #FILE#  
USER NAME = #USER#

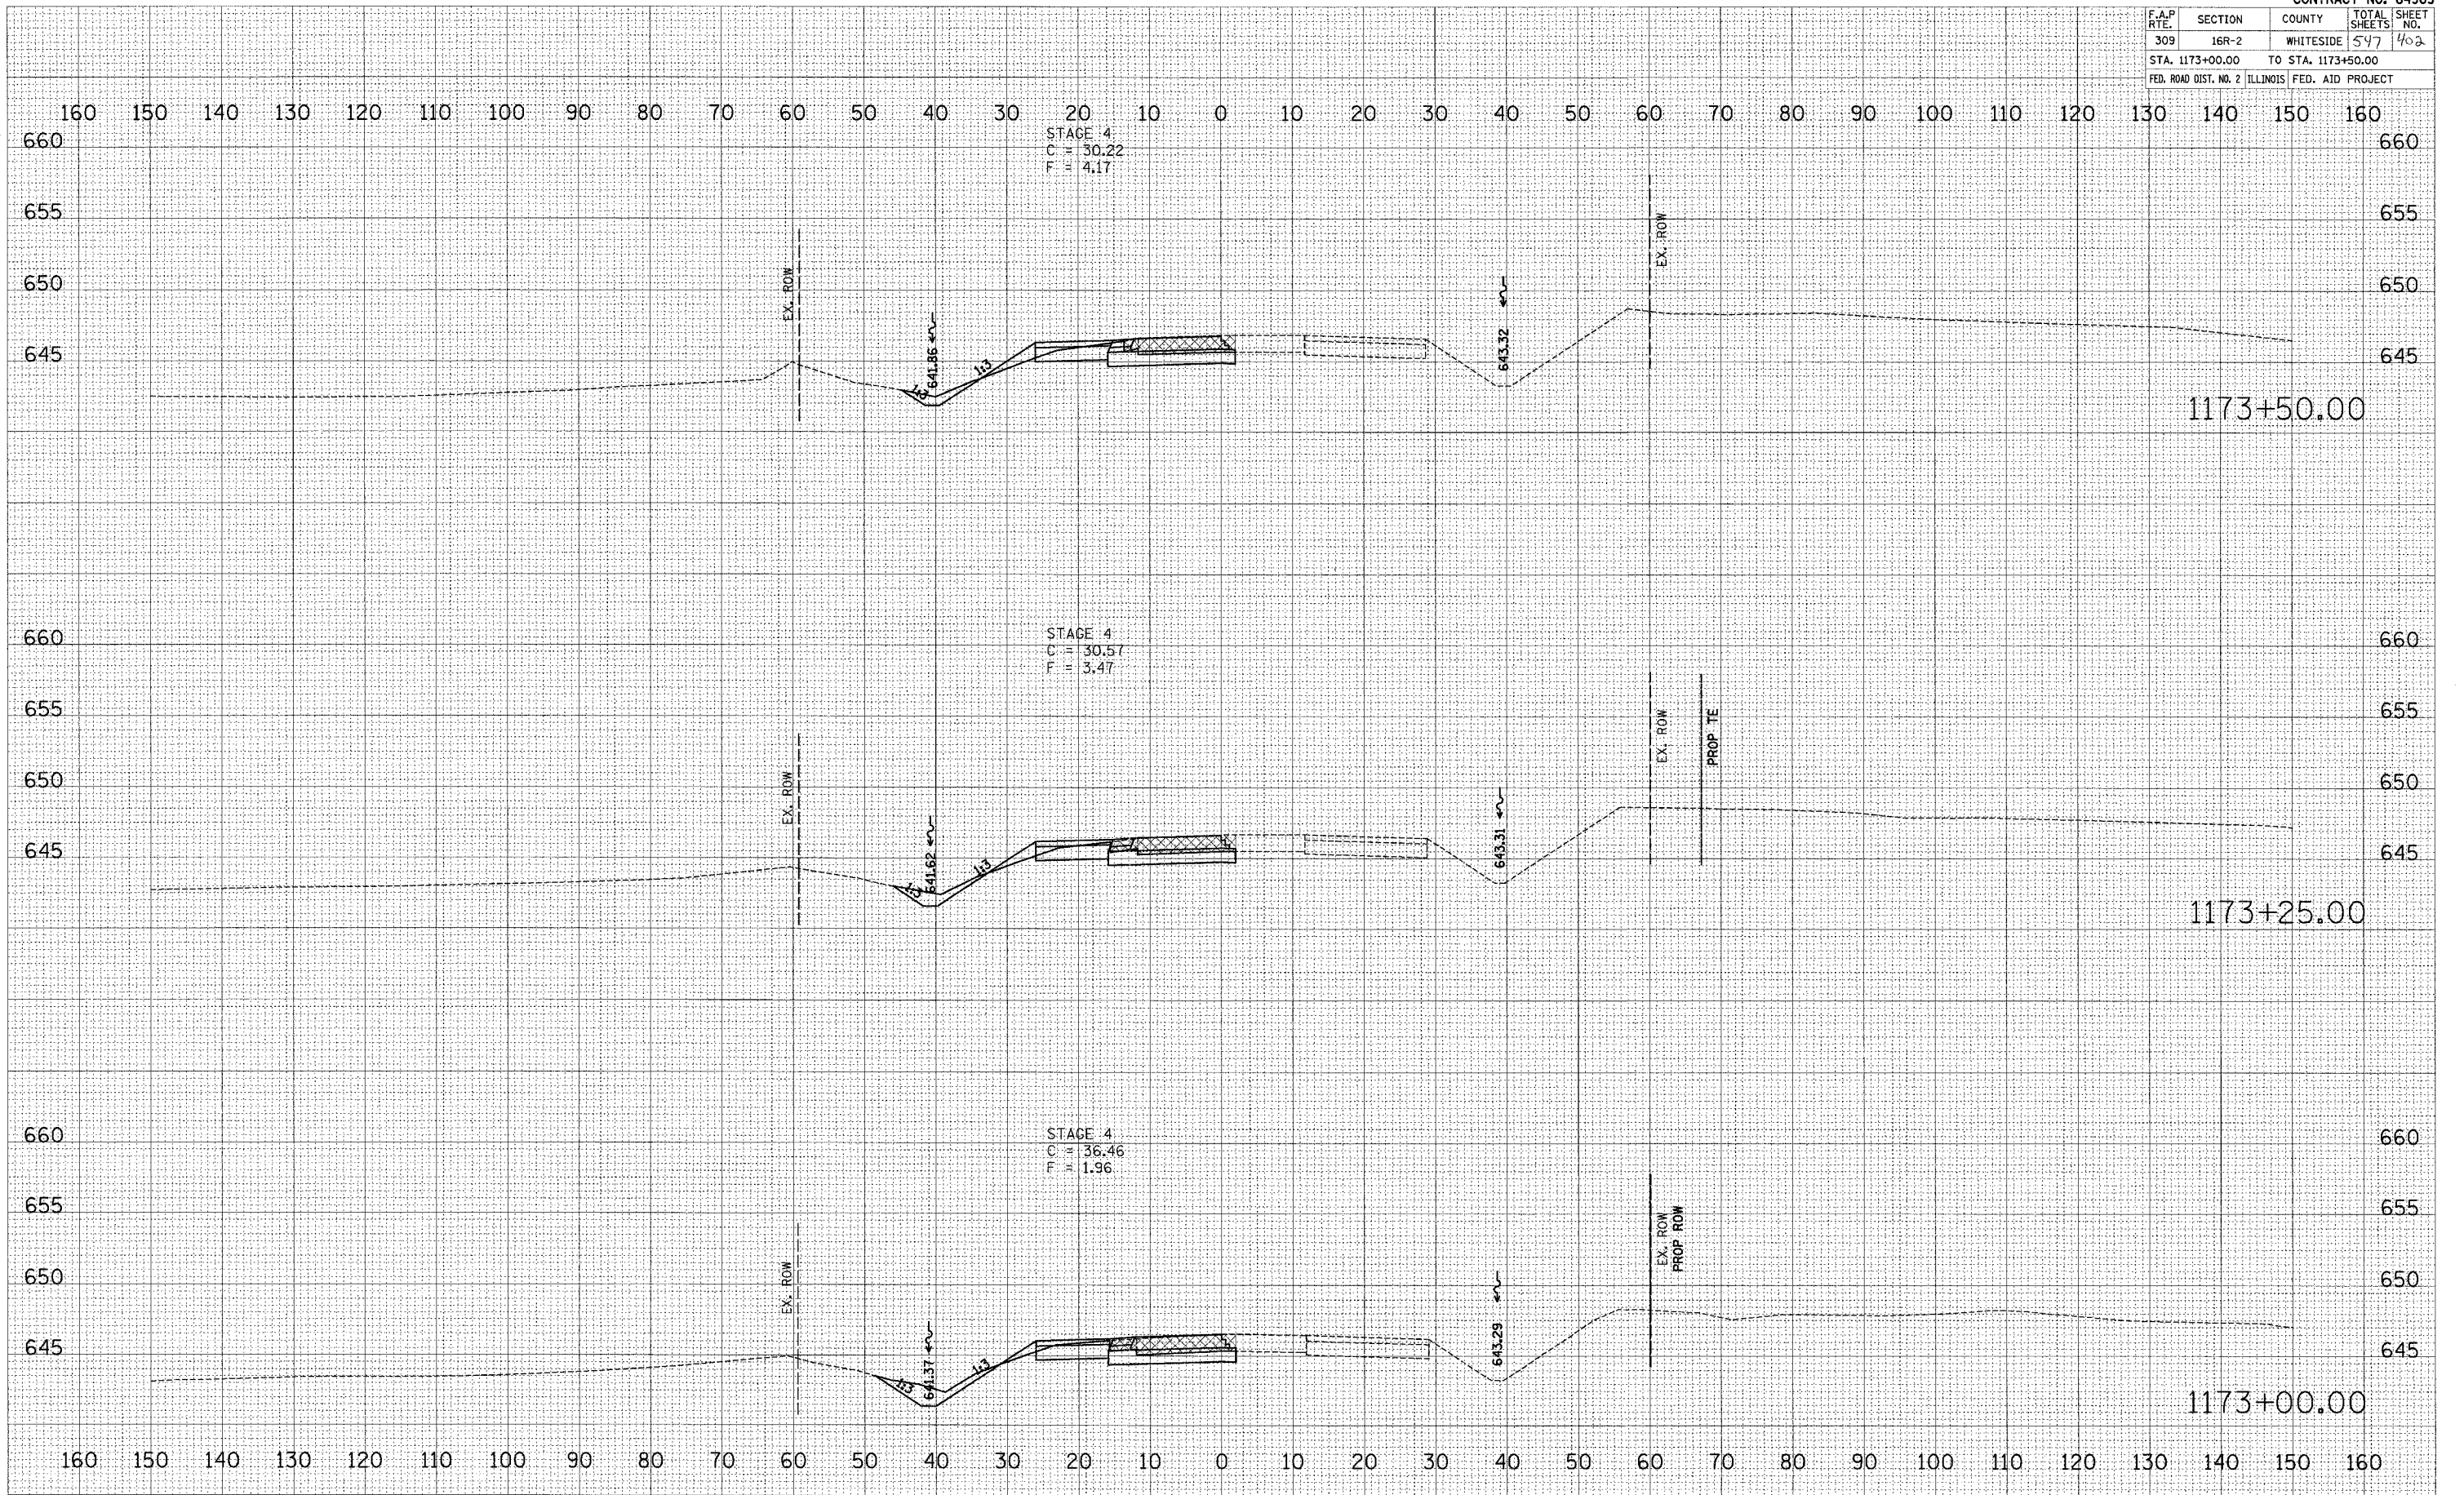

**US ROUTE 30 - MAINTENANCE OF TRAFFIC - STAGE 4**