


F.A.P. RY.	SECTION	COUNTY	TOTAL SHEETS	SHEET NO.
309	16R-2	WHITESIDE	547	403
STA. 1173+75.00		TO STA. 1174+25.00		
FED. ROAD DIST. NO. 2	ILLINOIS	FED. AID PROJECT		

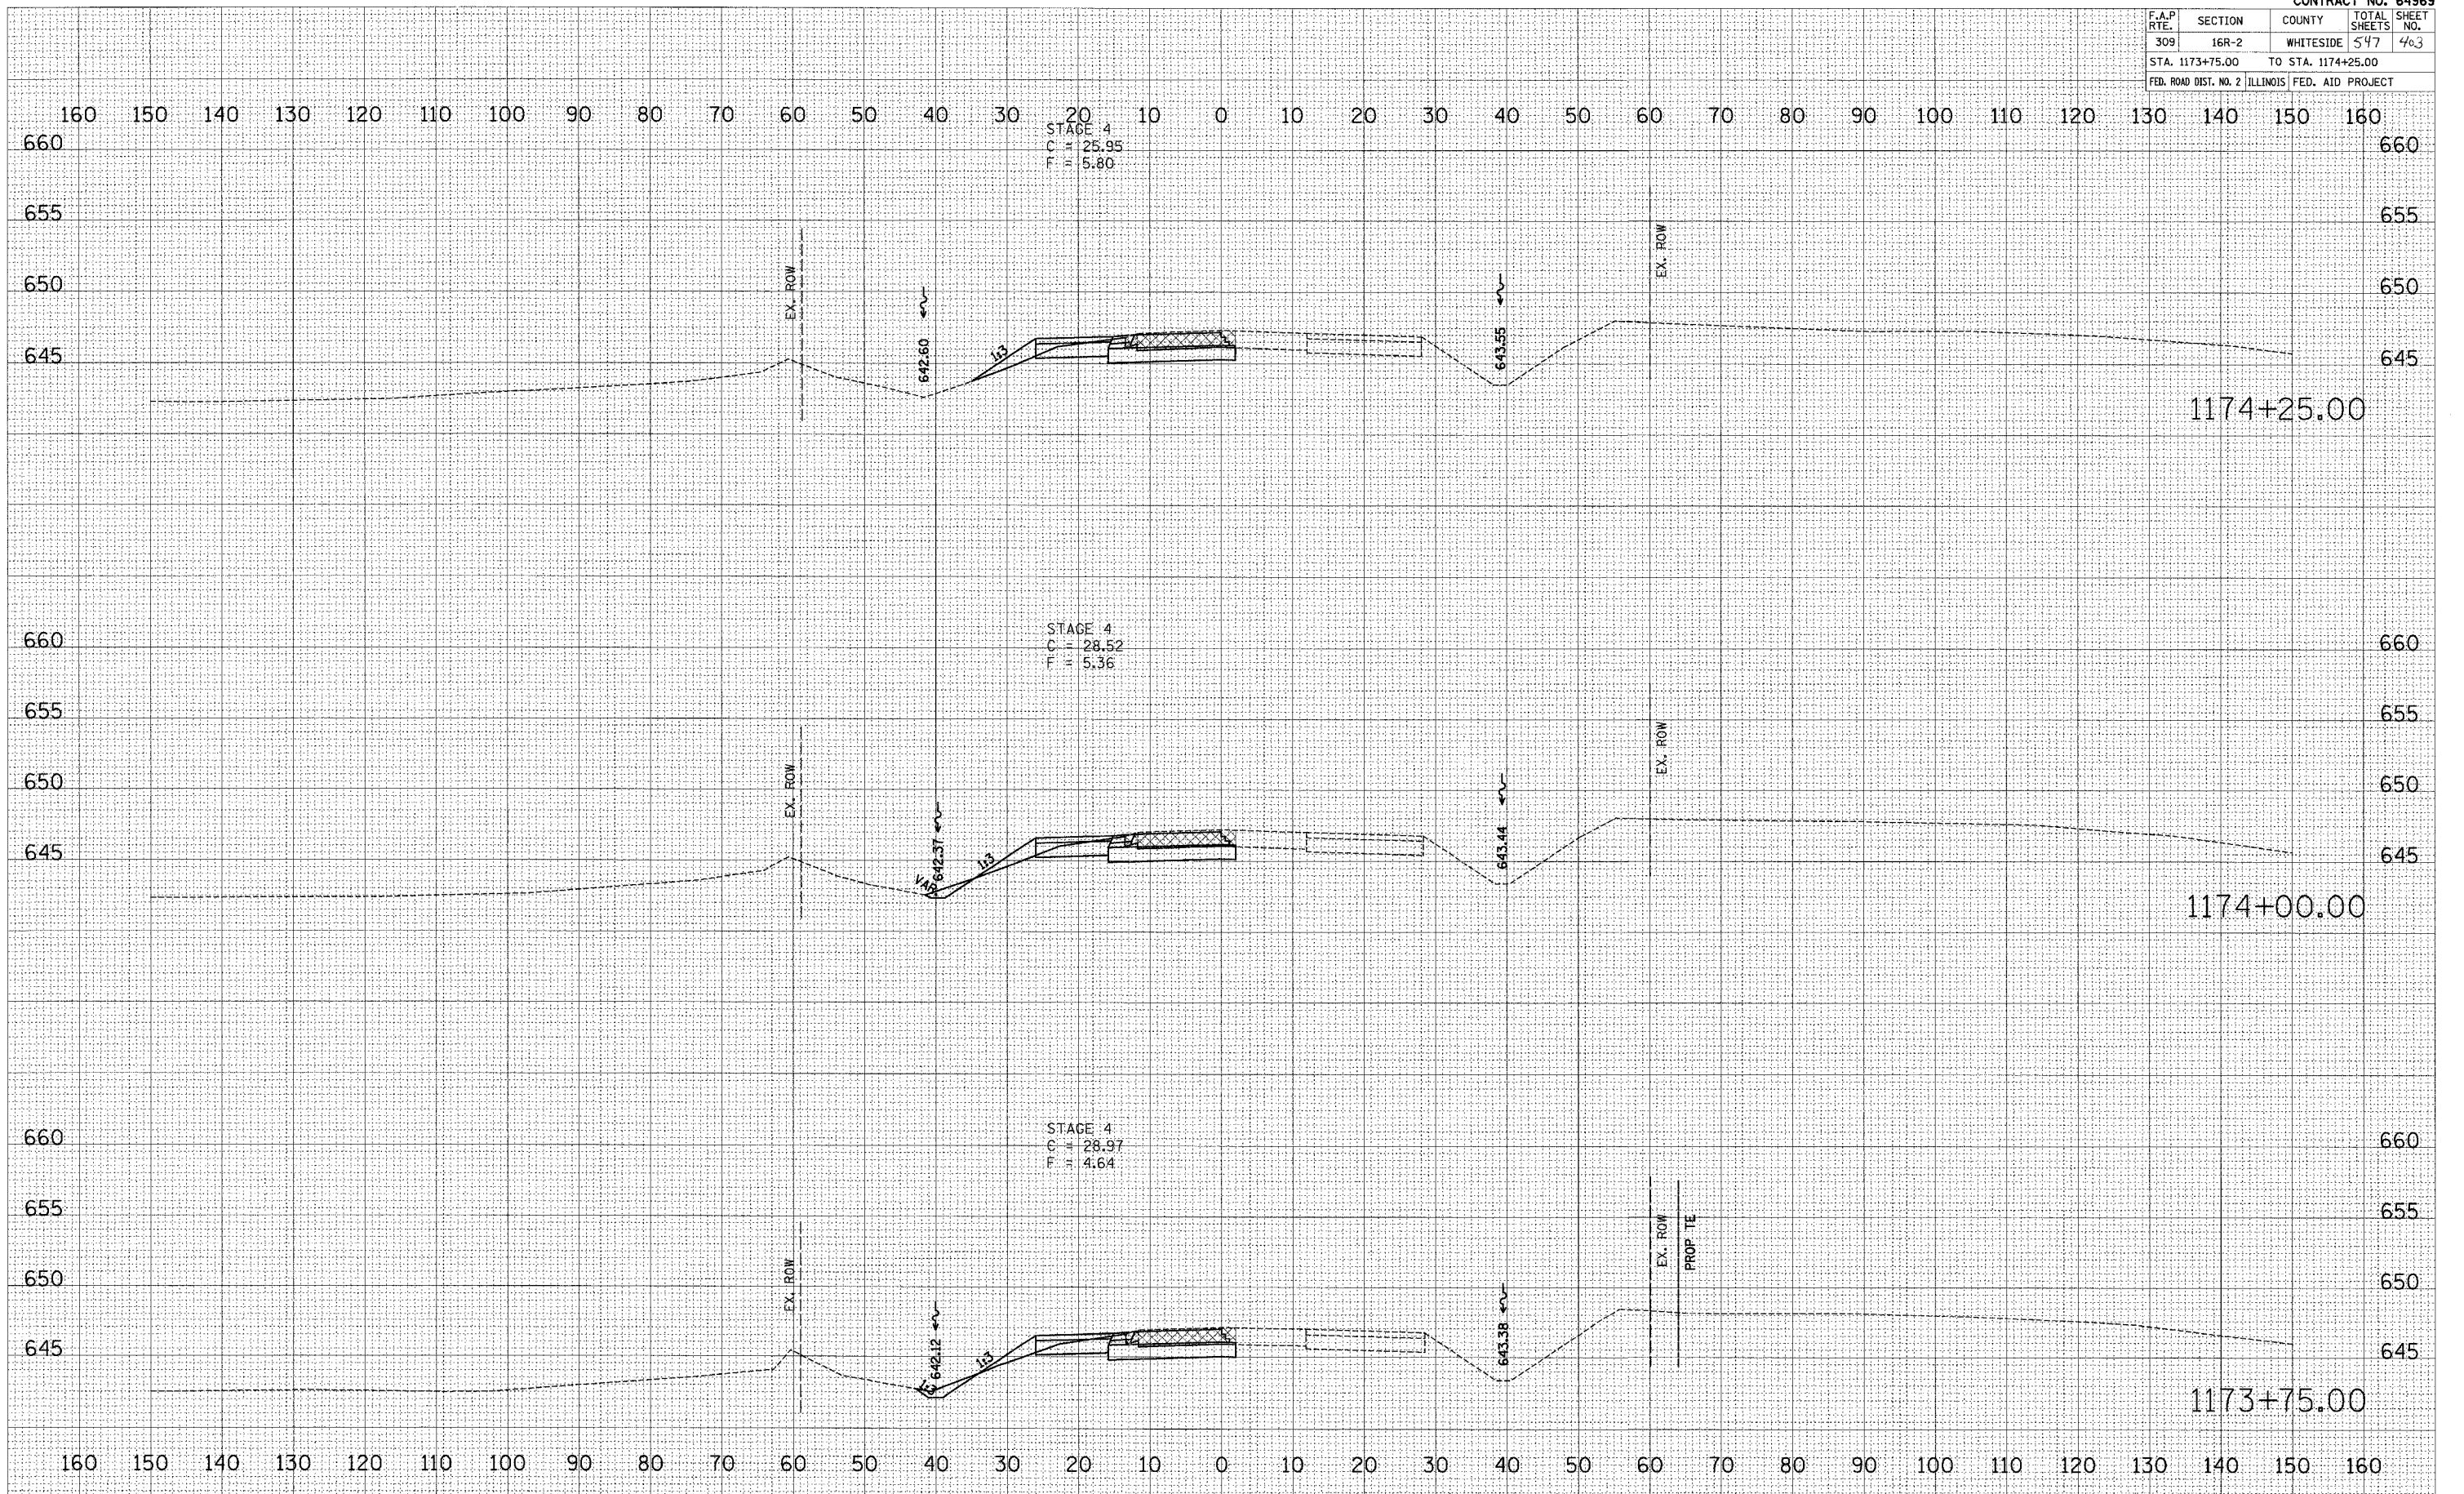

DATE	BY	DATE	BY
NO.	NO.	NO.	NO.

DATE	BY	DATE	BY
NO.	NO.	NO.	NO.

PLOT DATE = #DATE#  
 FILE NAME = #FILE#  
 USER NAME = #USER#