


CONTRACT NO. 64969			
F.A.P. R/L	SECTION	COUNTY	TOTAL SHEETS
309	16R-2	WHITESIDE	547 / 406
STA. 1176+00.00		TO STA. 1176+50.00	
FED. ROAD DIST. NO. 2 ILLINOIS FED. AID PROJECT			

FINAL SURVEY	SURVEYED	DATE
NOTE BOOK	PLOTTED	
NO.	AREAS	
	CHECKED	

ORIGINAL SURVEY	SURVEYED	DATE
NOTE BOOK	PLOTTED	
NO.	AREAS	
	CHECKED	

PLOT DATE = #DATE#
 FILE NAME = #FILE#
 PLOT SCALE = #SCALE#
 USER NAME = #USER#

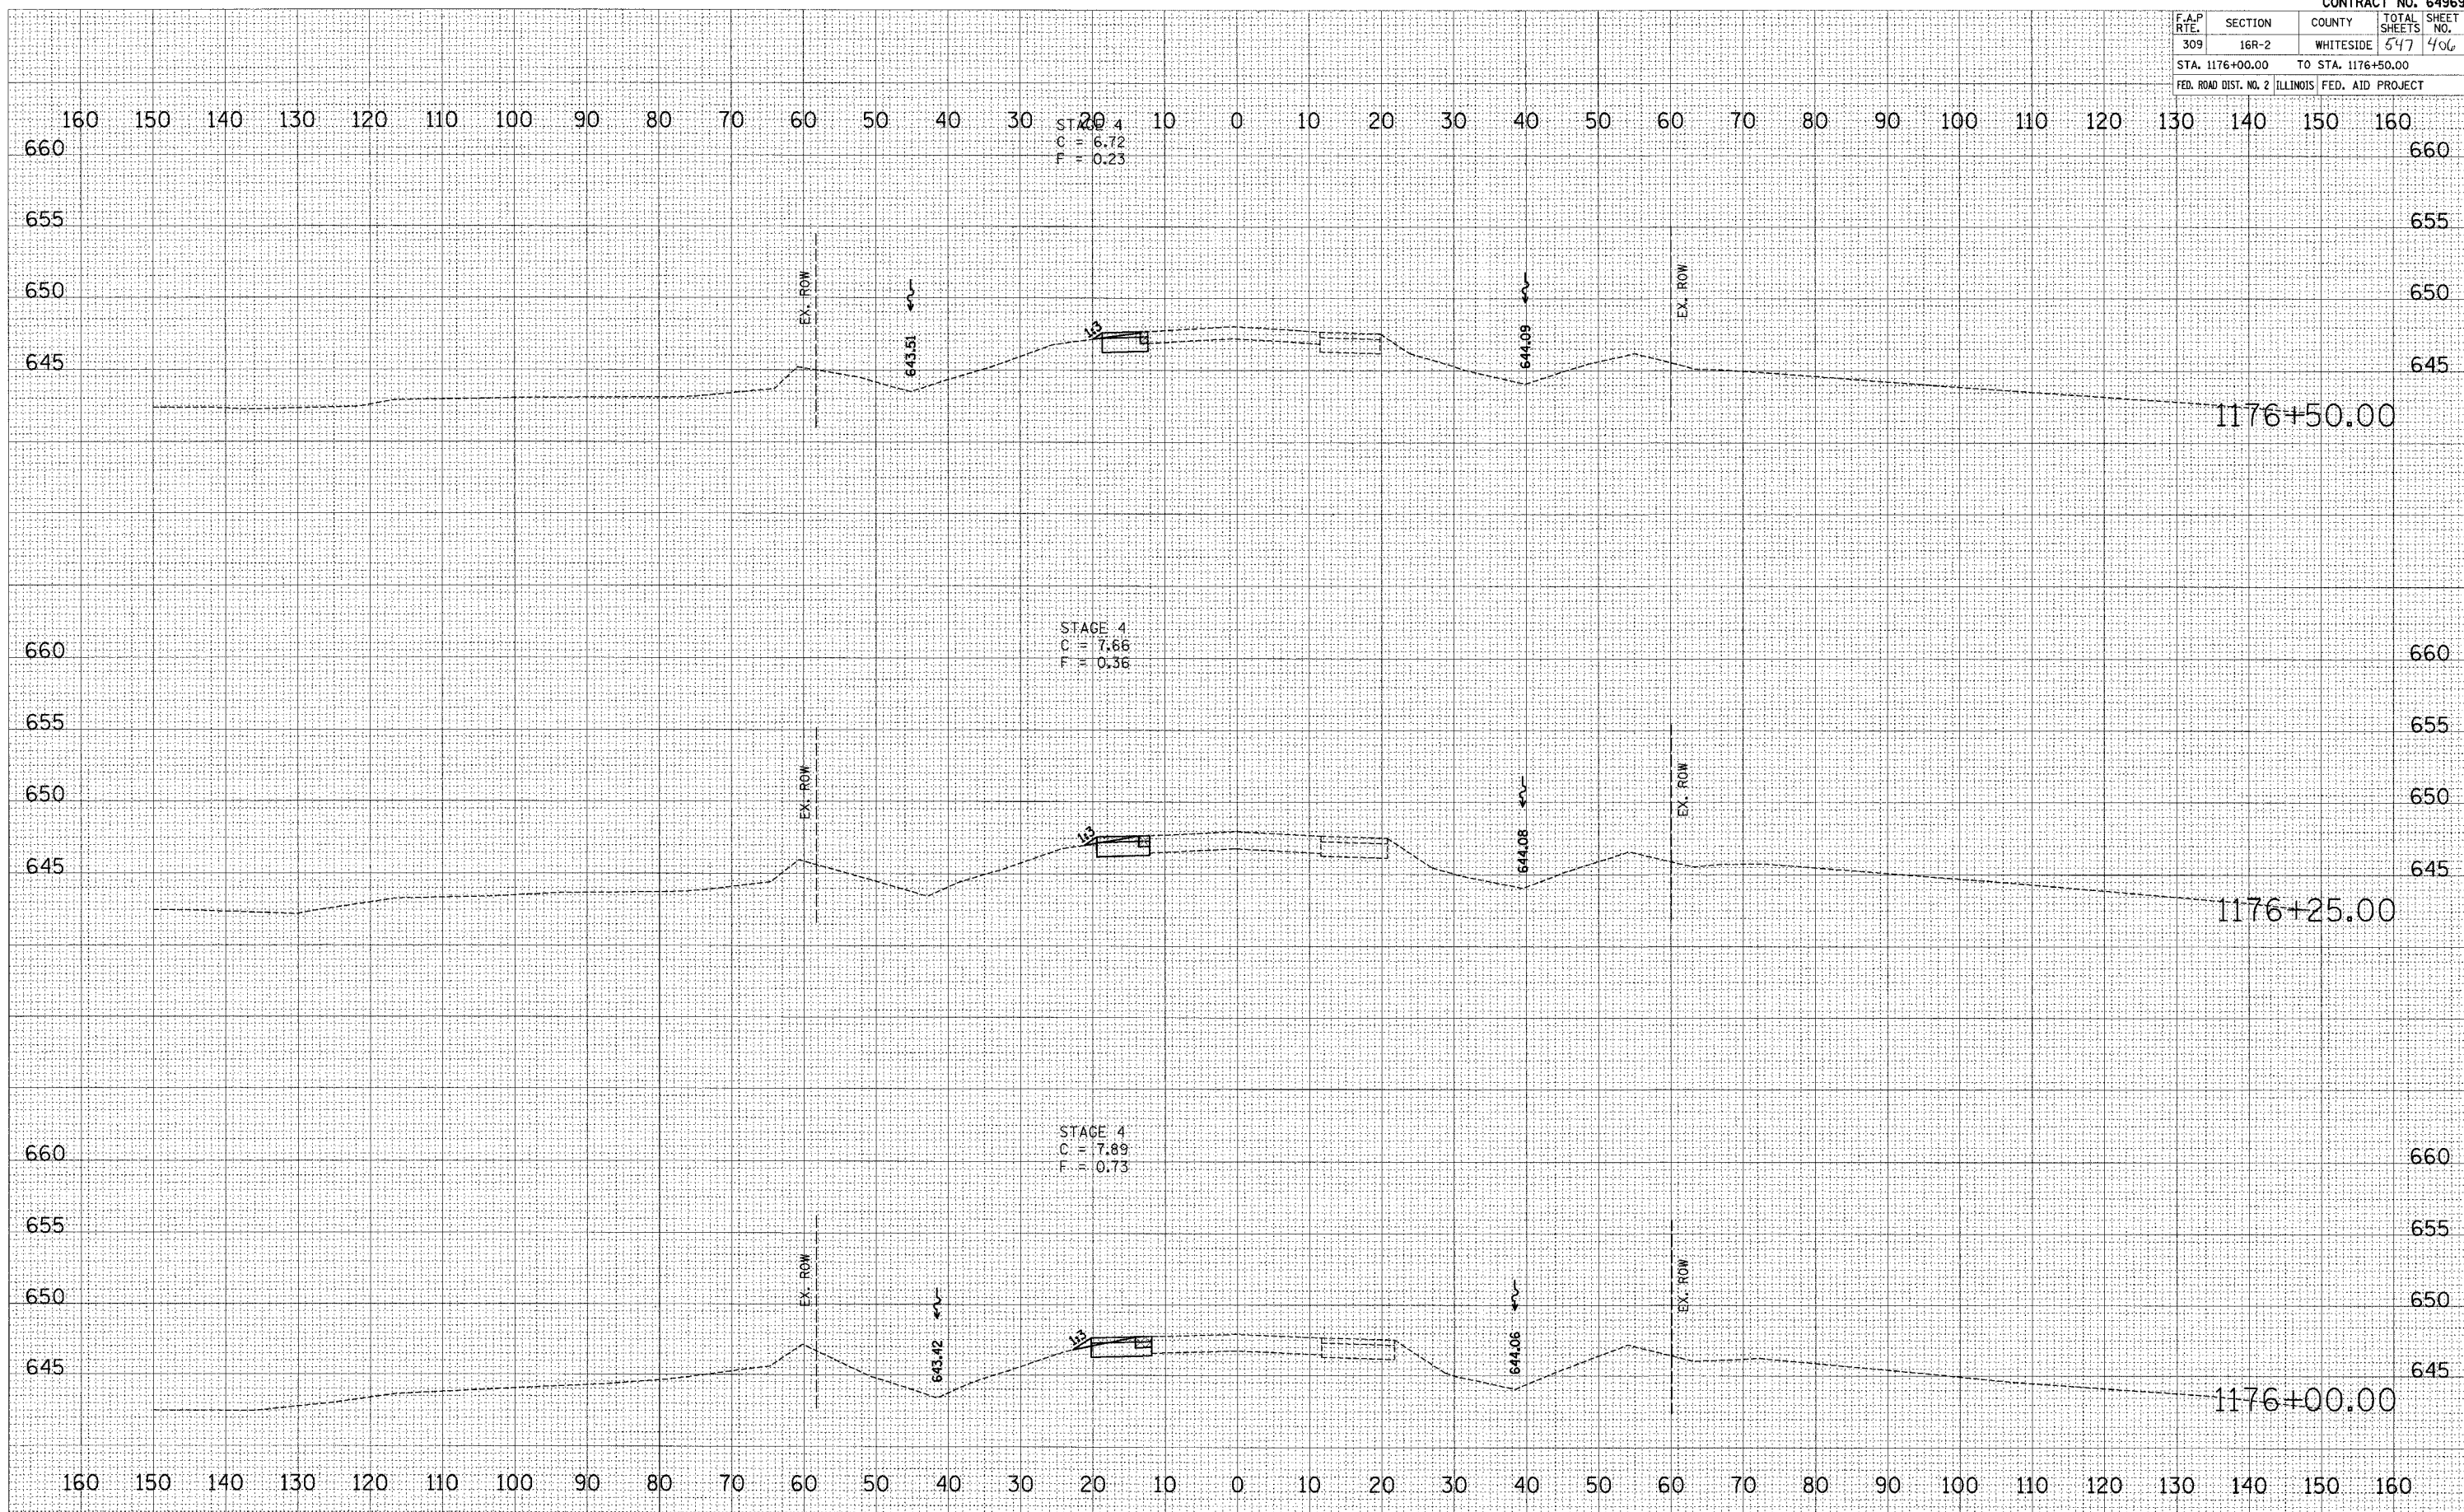

US ROUTE 30 - MAINTENANCE OF TRAFFIC - STAGE 4

REVISION: 07/12/2005 BY TLE/SP/AM