


F.A.P. RTE.	SECTION	COUNTY	TOTAL SHEETS	SHEET NO.
309	16R-2	WHITESIDE	547	447
STA. 1130+75.00		TO STA. 1131+04.37		
FED. ROAD DIST. NO. 2 ILLINOIS FED. AID PROJECT				

IT SHALL BE THE CONTRACTOR'S RESPONSIBILITY TO ASCERTAIN THE LOCATIONS OF EXISTING WATER MAINS, GAS MAINS, SEWERS, ELECTRIC POWER LINES, TELEPHONE LINES AND OTHER UTILITIES FROM THE UTILITY COMPANIES AND BY FIELD INSPECTION.

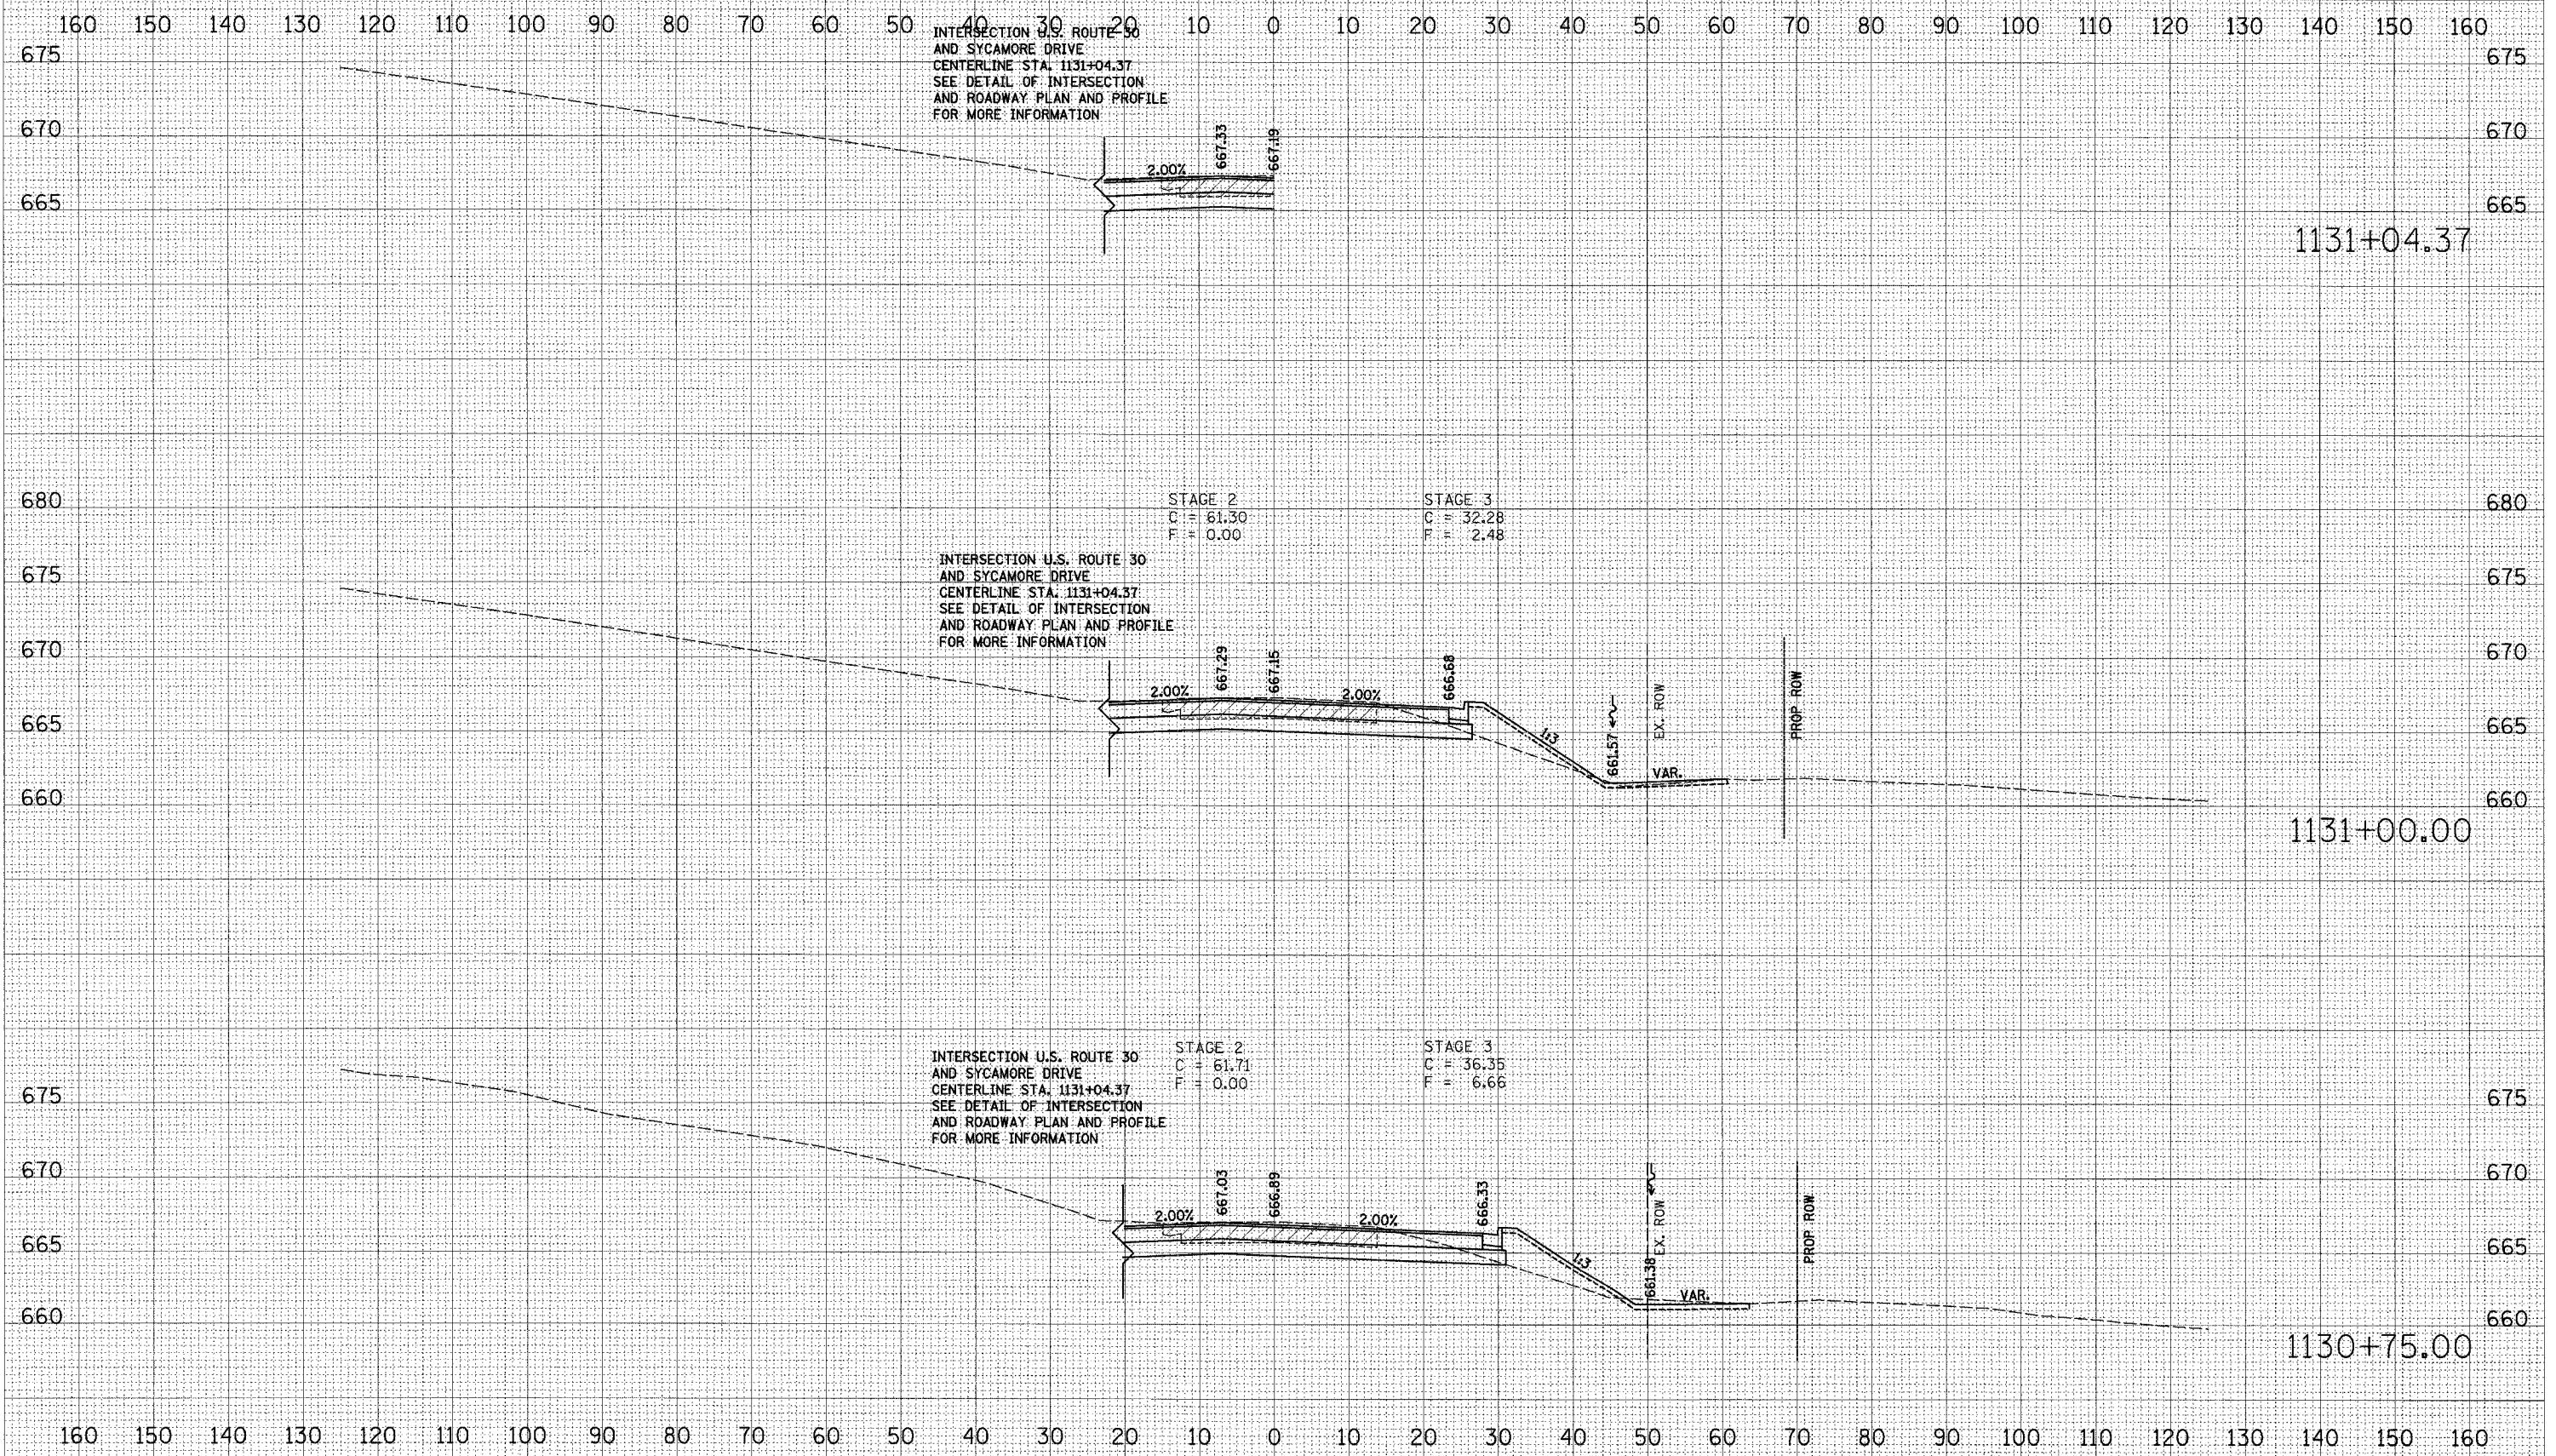

DATE \_\_\_\_\_ BY \_\_\_\_\_

FINAL SURVEY \_\_\_\_\_ SURVEYED \_\_\_\_\_

NOTE BOOK \_\_\_\_\_ PLOTTED \_\_\_\_\_

NO. \_\_\_\_\_ AREAS CHECKED \_\_\_\_\_

DATE \_\_\_\_\_ BY \_\_\_\_\_

ORIGINAL SURVEY \_\_\_\_\_ SURVEYED \_\_\_\_\_

NOTE BOOK \_\_\_\_\_ PLOTTED \_\_\_\_\_

NO. \_\_\_\_\_ AREAS CHECKED \_\_\_\_\_

PLOT DATE = #DATE\*

FILE NAME = #FILE#\*

PLOT SCALE = #SCALE#\*

USER NAME = #USER#\*

12/9/2005 5:38:25 AM