


F.A.P. RTE.	SECTION	COUNTY	TOTAL SHEETS	SHEET NO.
309	16R-2	WHITESIDE	577	503
STA. 1159+00.00 TO STA. 1159+25.00				
FED. ROAD DIST. NO. 2 ILLINOIS FED. AID PROJECT				

IT SHALL BE THE CONTRACTOR'S RESPONSIBILITY TO ASCERTAIN THE LOCATIONS OF EXISTING WATER MAINS, GAS MAINS, SEWERS, ELECTRIC POWER LINES, TELEPHONE LINES AND OTHER UTILITIES FROM THE UTILITY COMPANIES AND BY FIELD INSPECTION.

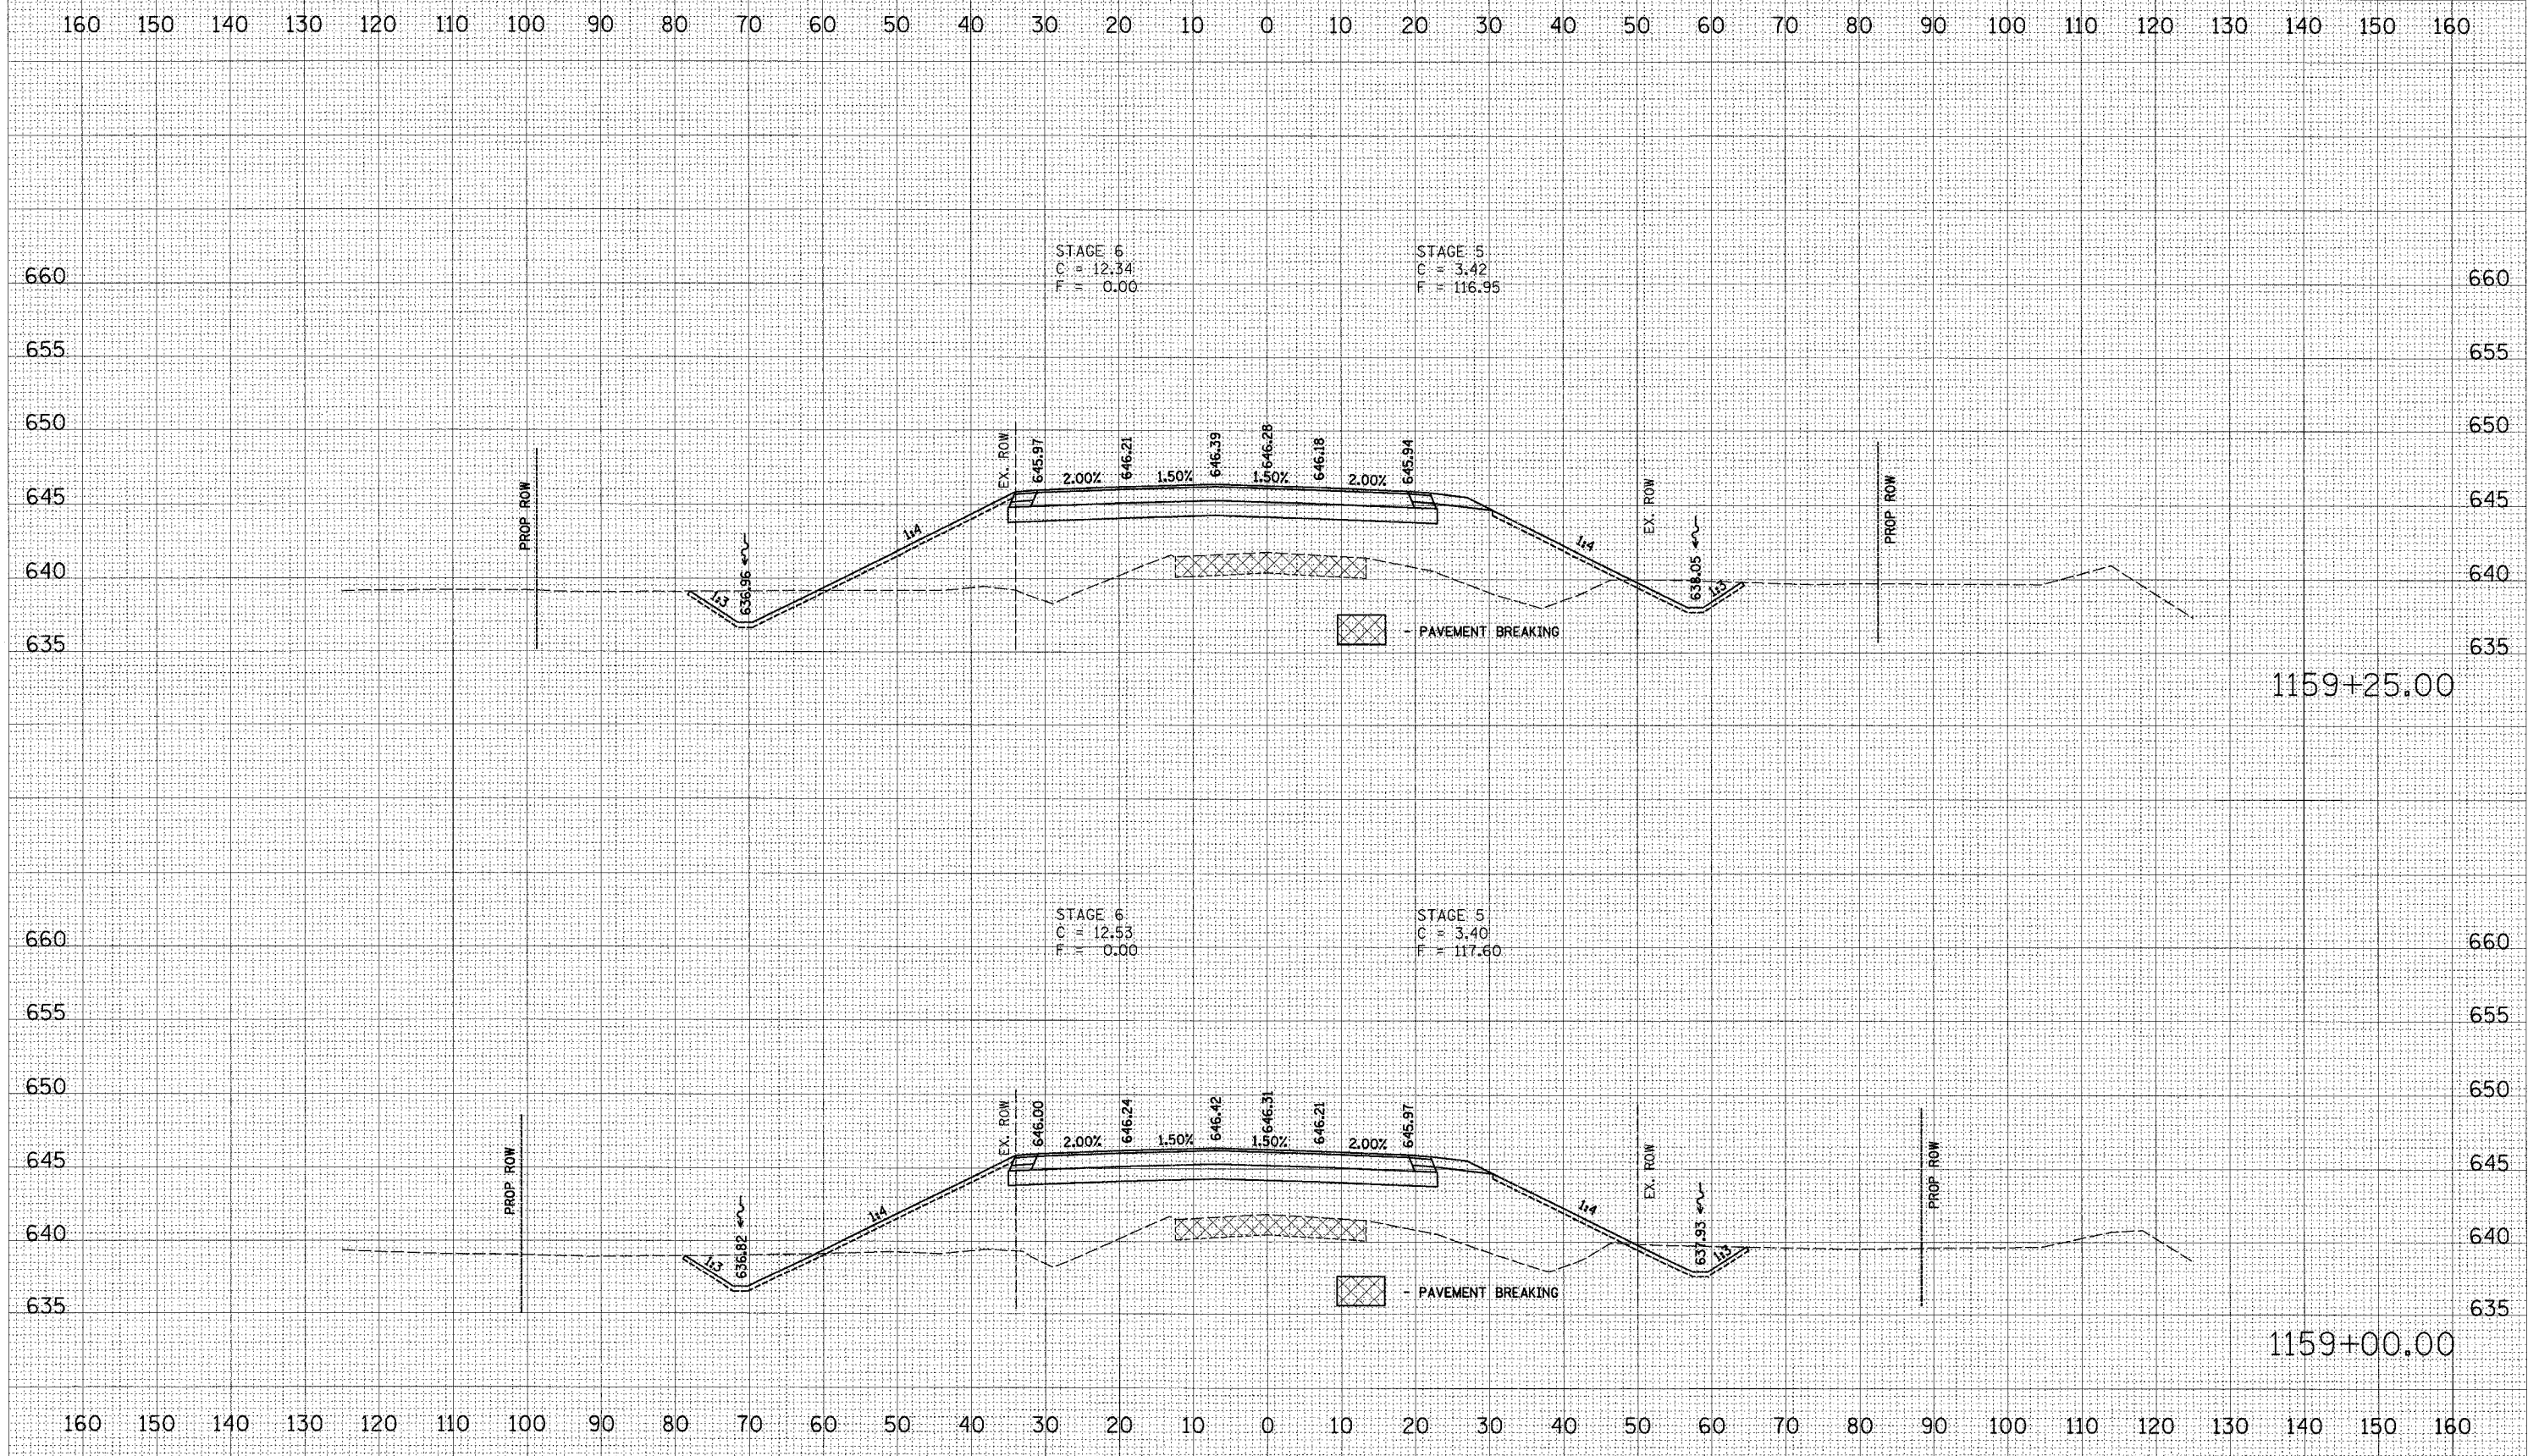

DATE	
BY	
NO.	
AREAS CHECKED	
TEMPLA	
FLITED	
SURVEYED	
FINAL SURVEY	

DATE	
BY	
NO.	
AREAS CHECKED	
TEMPLA	
FLITED	
SURVEYED	
ORIGINAL SURVEY	

PLOT DATE = #DATE#
 FILE NAME = #FILE#
 USER NAME = #USER#