
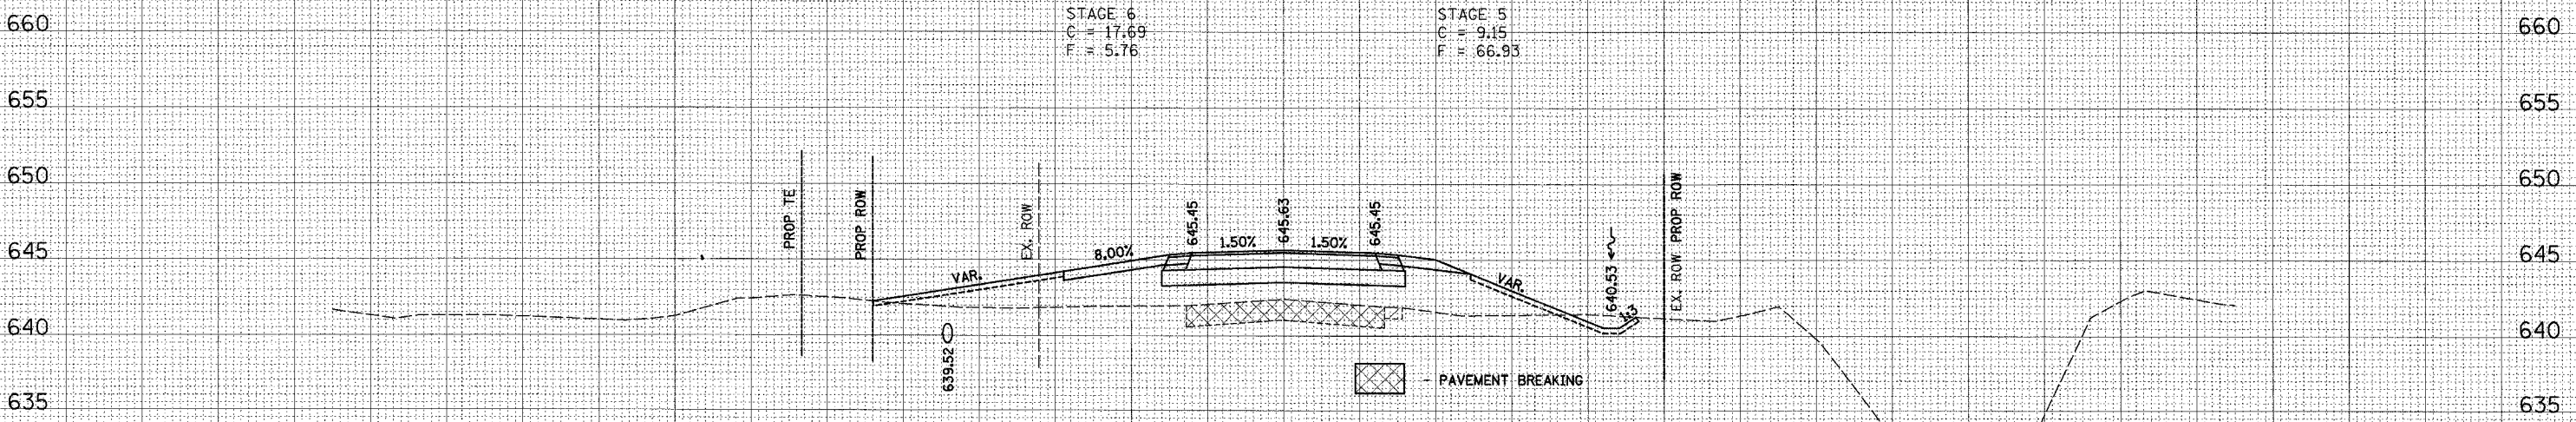


F.A.P. RTE.	SECTION	COUNTY	TOTAL SHEETS	SHEET NO.
309	16R-2	WHITESIDE	577	578
STA. 1167+00.00		TO STA. 1167+25.00		
FED. ROAD DIST. NO. 2		ILLINOIS FED. AID PROJECT		

IT SHALL BE THE CONTRACTOR'S RESPONSIBILITY TO ASCERTAIN THE LOCATIONS OF EXISTING WATER MAINS, GAS MAINS, SEWERS, ELECTRIC POWER LINES, TELEPHONE LINES AND OTHER UTILITIES FROM THE UTILITY COMPANIES AND BY FIELD INSPECTION.

160 150 140 130 120 110 100 90 80 70 60 50 40 30 20 10 0 10 20 30 40 50 60 70 80 90 100 110 120 130 140 150 160

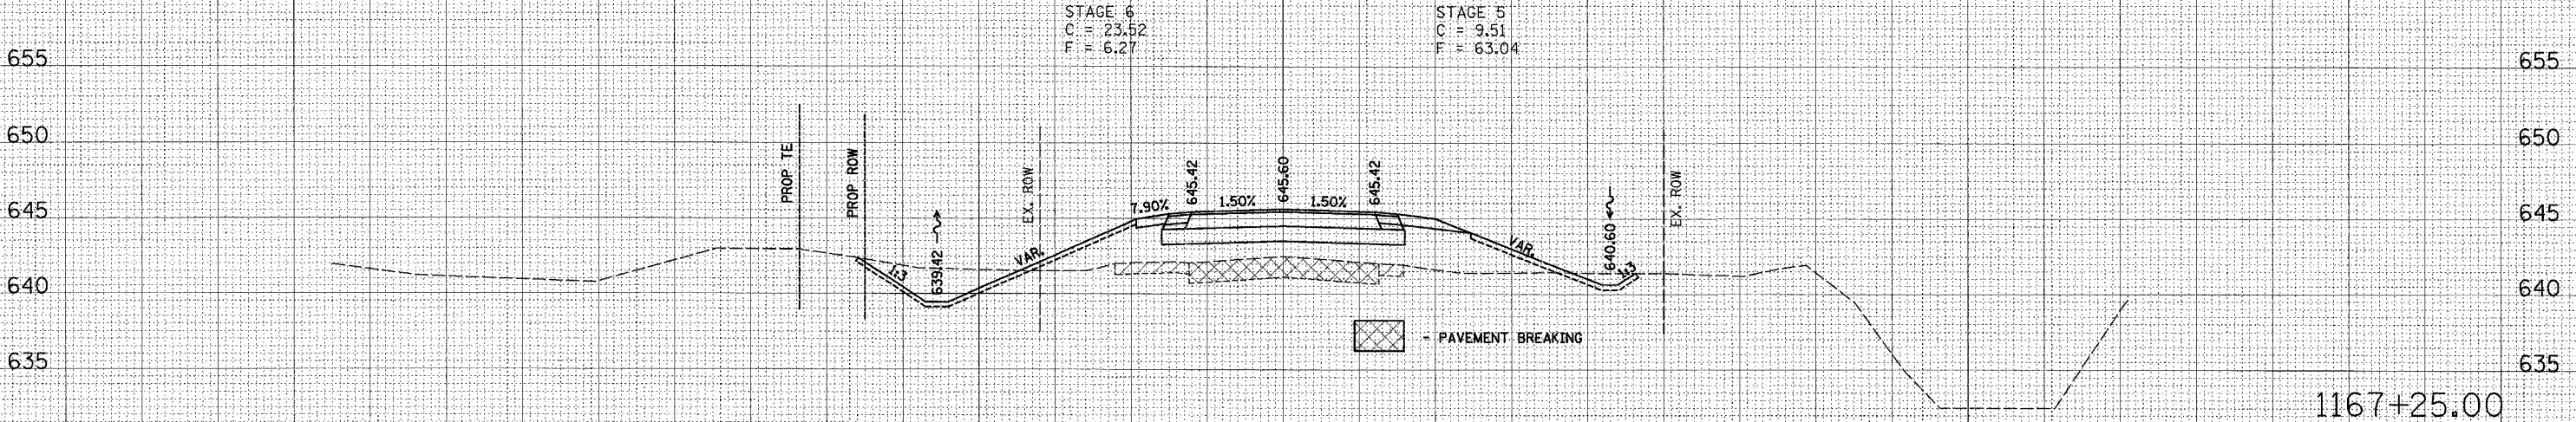

160 150 140 130 120 110 100 90 80 70 60 50 40 30 20 10 0 10 20 30 40 50 60 70 80 90 100 110 120 130 140 150 160

BY: _____ DATE: _____

FINAL SURVEY	SURVEYED
NOTE BOOK	PLOTTED
NO. _____	DATE
	AREAS CHECKED

BY: _____ DATE: _____

ORIGINAL SURVEY	SURVEYED
NOTE BOOK	PLOTTED
NO. _____	DATE
	AREAS CHECKED

PLOT DATE = 08/15/05
 FILE NAME = 1167+00.00
 PLOT SCALE = 1"=40'
 USER NAME = MJS/BN