


F.A.P. RTE.	SECTION	COUNTY	TOTAL SHEETS	SHEET NO.
309	16R-2	WHITESIDE	577	526
STA. 1171+00.00 TO STA. 1171+25.00				
FED. ROAD DIST. NO. 2 ILLINOIS			FED. AID PROJECT	

IT SHALL BE THE CONTRACTOR'S RESPONSIBILITY TO ASCERTAIN THE LOCATIONS OF EXISTING WATER MAINS, GAS MAINS, SEWERS, ELECTRIC POWER LINES, TELEPHONE LINES AND OTHER UTILITIES FROM THE UTILITY COMPANIES AND BY FIELD INSPECTION.

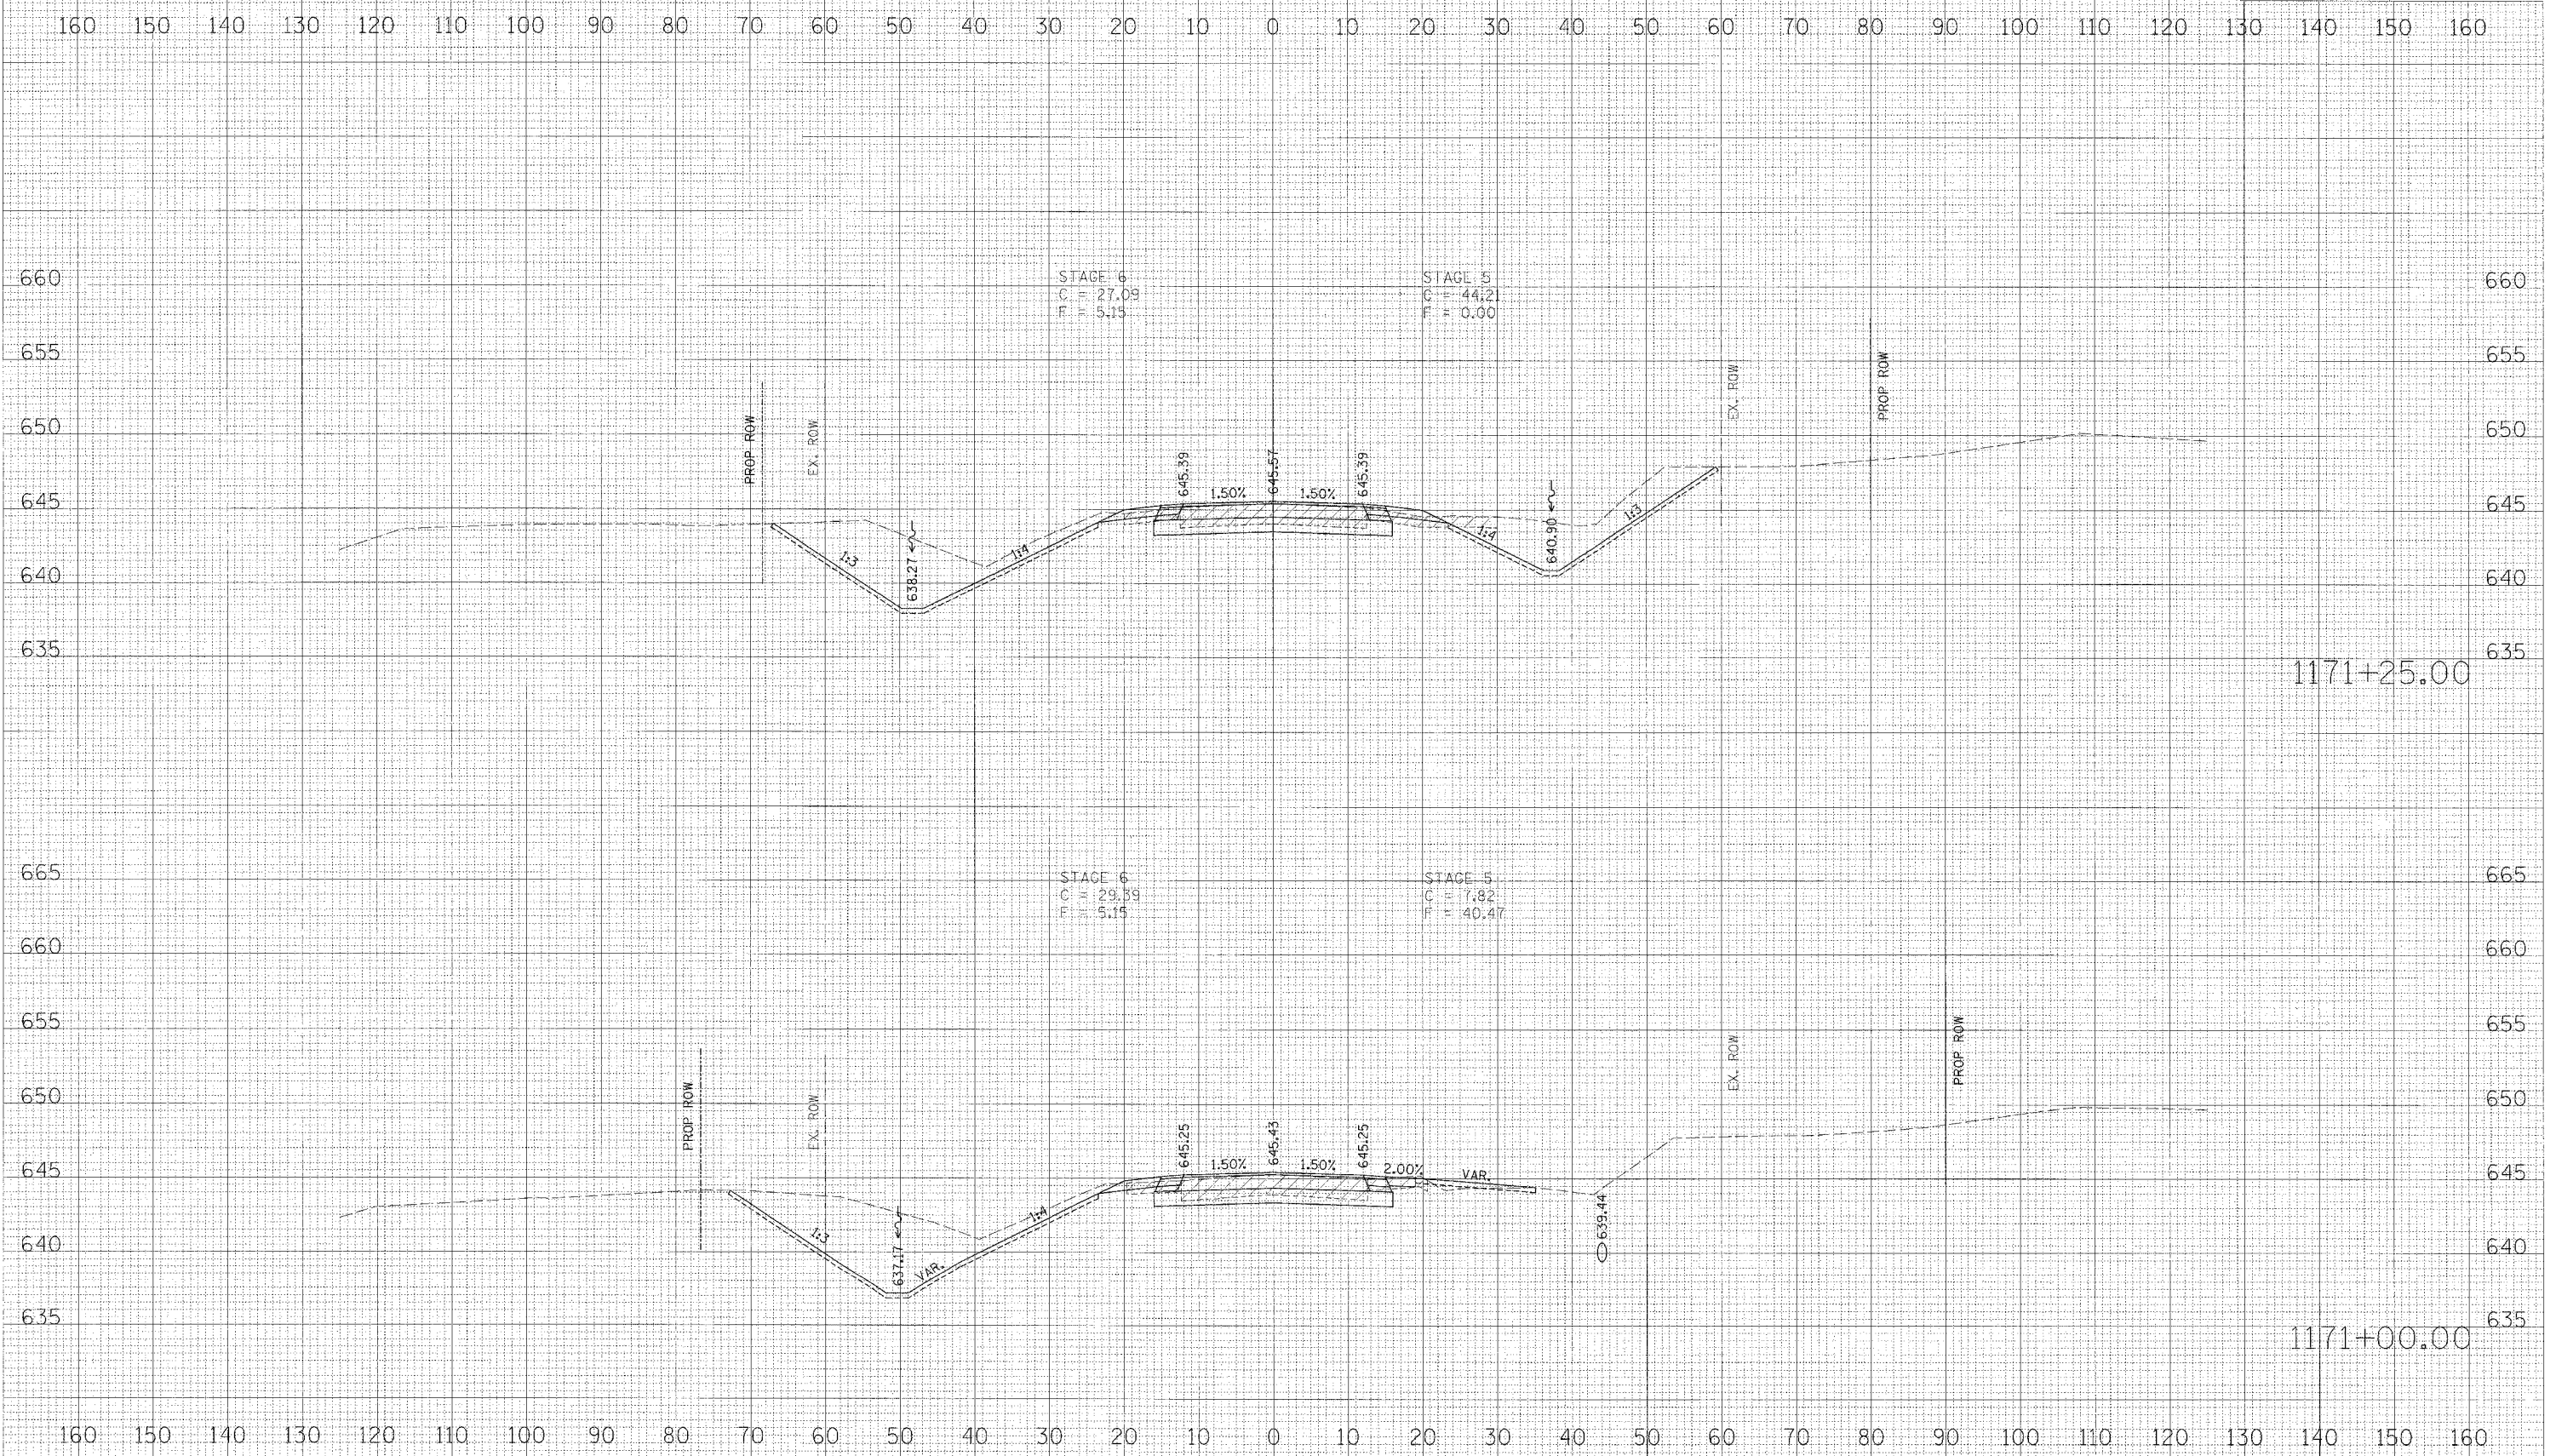

DATE	BY

DATE	BY

PLOT DATE = ADYTES
 FILE NAME = #FILEL6
 PLOT SCALE = #SCALE4
 USER NAME = #USER#