


F.A.P. RTE.	SECTION	COUNTY	TOTAL SHEETS	SHEET NO.
309	16R-2	WHITESIDE	547	530
STA. 1172+75.00		TO STA. 1173+00.00		
FED. ROAD DIST. NO. 2		ILLINOIS	FED. AID PROJECT	

IT SHALL BE THE CONTRACTOR'S RESPONSIBILITY TO ASCERTAIN THE LOCATIONS OF EXISTING WATER MAINS, GAS MAINS, SEWERS, ELECTRIC POWER LINES, TELEPHONE LINES AND OTHER UTILITIES FROM THE UTILITY COMPANIES AND BY FIELD INSPECTION.

160 150 140 130 120 110 100 90 80 70 60 50 40 30 20 10 0 10 20 30 40 50 60 70 80 90 100 110 120 130 140 150 160

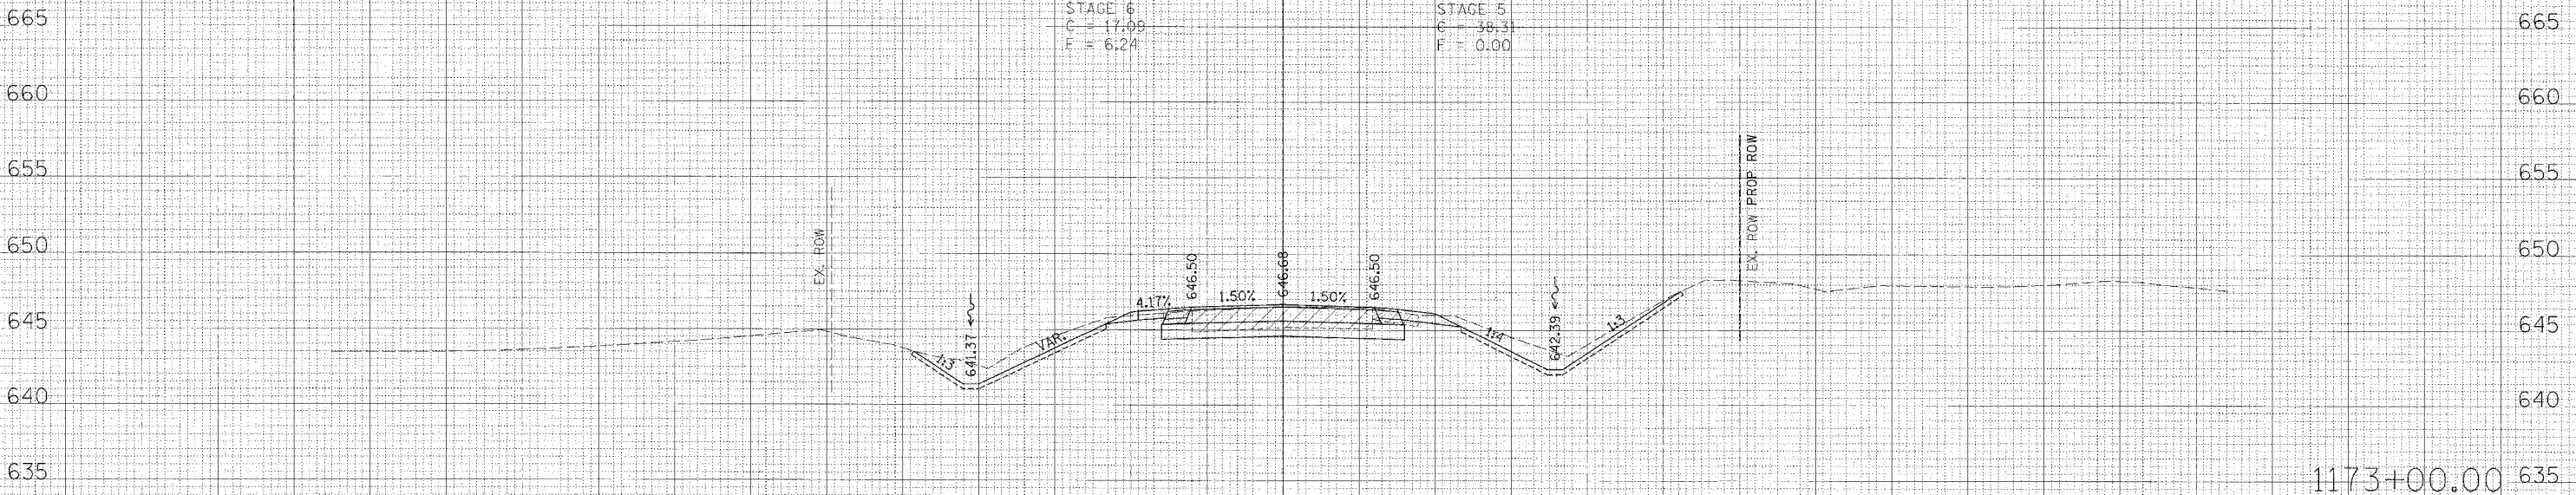

STAGE 6  
C = 17.09  
F = 6.24

STAGE 5  
C = 38.31  
F = 0.00

STAGE 6  
C = 22.90  
F = 8.07

STAGE 5  
C = 13.92  
F = 1.91

FIELD ENTRANCE, LT.  
STA. 1172+75.00

FIELD ENTRANCE, RT.  
STA. 1173+00.00

FIELD ENTRANCE, LT.  
STA. 1173+00.00

DATE	BY

DATE	BY


160 150 140 130 120 110 100 90 80 70 60 50 40 30 20 10 0 10 20 30 40 50 60 70 80 90 100 110 120 130 140 150 160