

F.A.P. RTE.	SECTION	COUNTY	TOT. SHEETS	SHEET NO.
309	16R-2	WHITESIDE	547	536
STA. 16+25.00		TO STA. 16+50.00		
FED. ROAD DIST. NO. 2 (ILLINOIS) FED. AID PROJECT				


160 150 140 130 120 110 100 90 80 70 60 50 40 30 20 10 0 10 20 30 40 50 60 70 80 90 100 110 120 130 140 150 160

FINAL SURVEY	DATE
NOTE BOOK	
NO.	

ORIGINAL SURVEY	DATE
NOTE BOOK	
NO.	

PLOT DATE = 04/05/05
FILE NAME = 814LE6
PLOT SCALE = 80/1
USER NAME = JWB/05

IT SHALL BE THE CONTRACTOR'S RESPONSIBILITY TO ASCERTAIN THE LOCATIONS OF EXISTING WATER MAINS, GAS MAINS, SEWERS, ELECTRIC POWER LINES, TELEPHONE LINES AND OTHER UTILITIES FROM THE UTILITY COMPANIES AND BY FIELD INSPECTION.

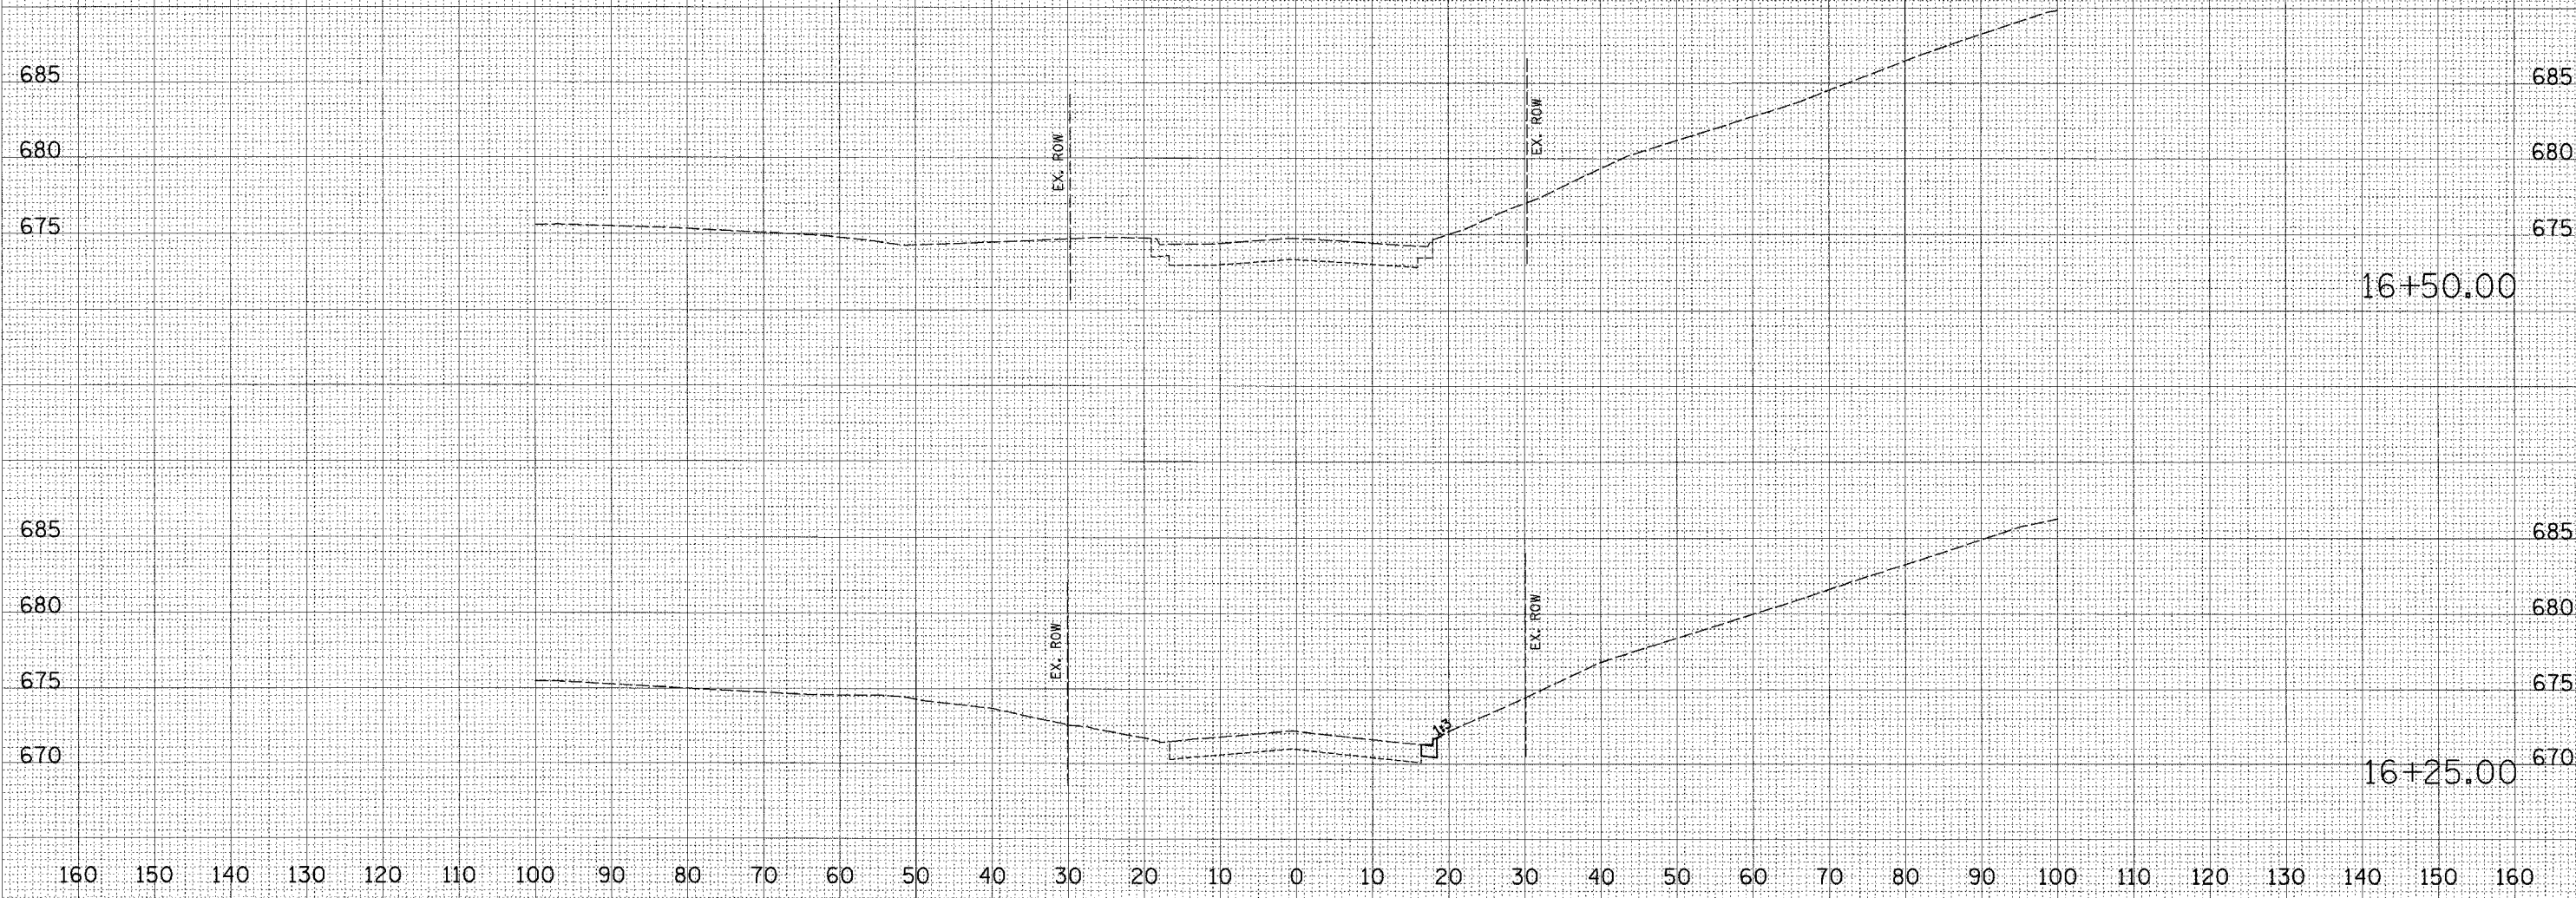

16+50.00

16+25.00

SCENIC ST.