


CONTRACT NO. 64969				
F.A.P. RITE.	SECTION	COUNTY	TOTAL SHEETS	SHEET NO.
309	16R-2	WHITESIDE	547	543
STA. 5+77.17 TO STA. 6+25.00				
FED. ROAD DIST. NO. 2 ILLINOIS FED. AID PROJECT				

DATE	BY
DATE	BY
DATE	BY

DATE	BY
DATE	BY
DATE	BY

DATE	BY
DATE	BY
DATE	BY

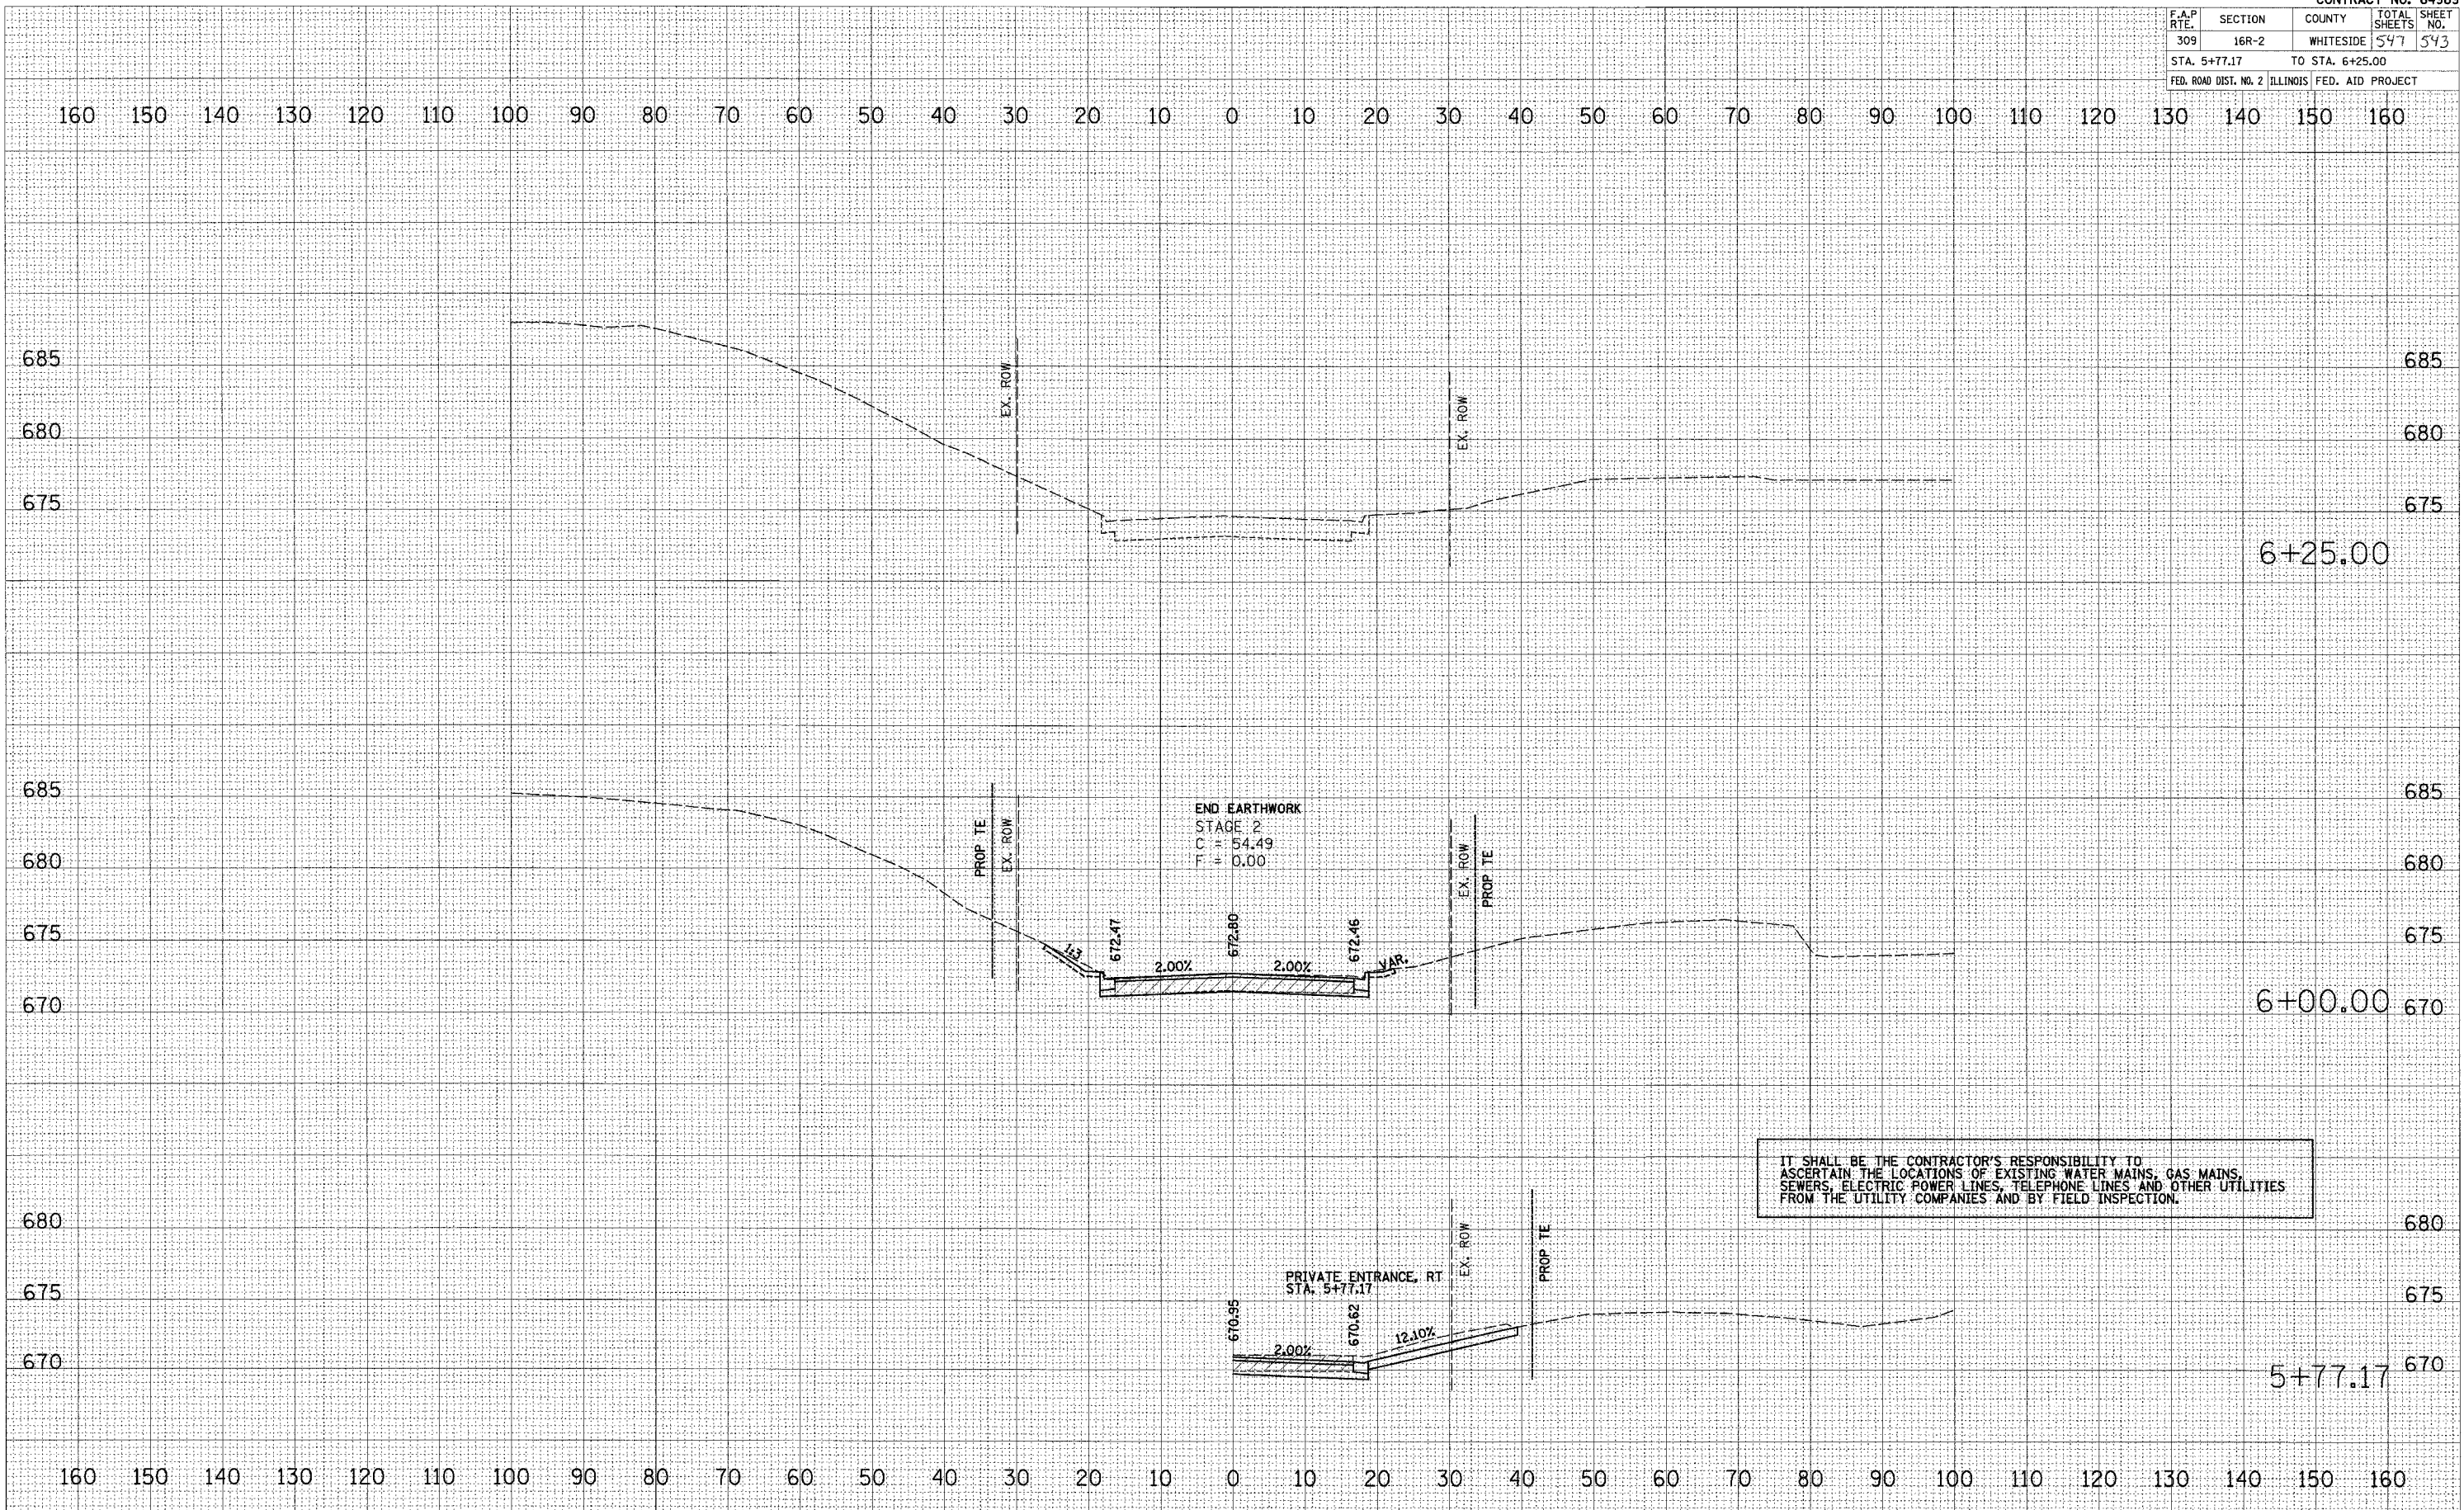

SYCAMORE ST.

DATE: 08/12/2015 2:48:37 PM