
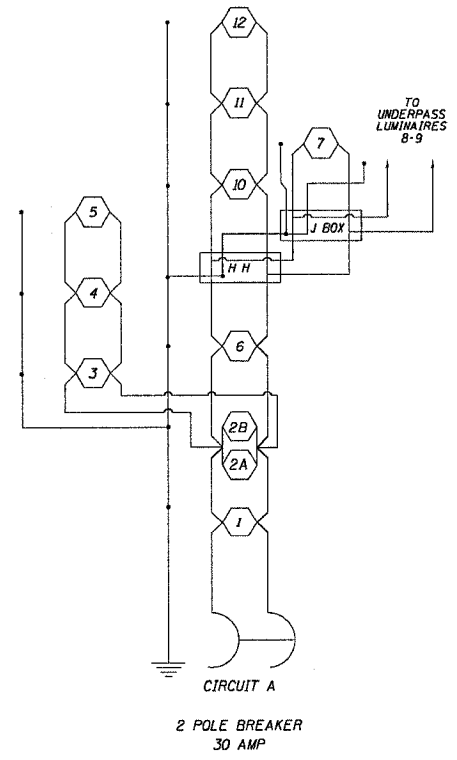


F.A.1. RTE.	SECTION	COUNTY	TOTAL SHEETS	SHEET NO.
80	137-3-114L-1	HENRY	10	4
STA.		TO STA.		
FED. ROAD DIST. NO.	ILLINOIS	FED. AID PROJECT		

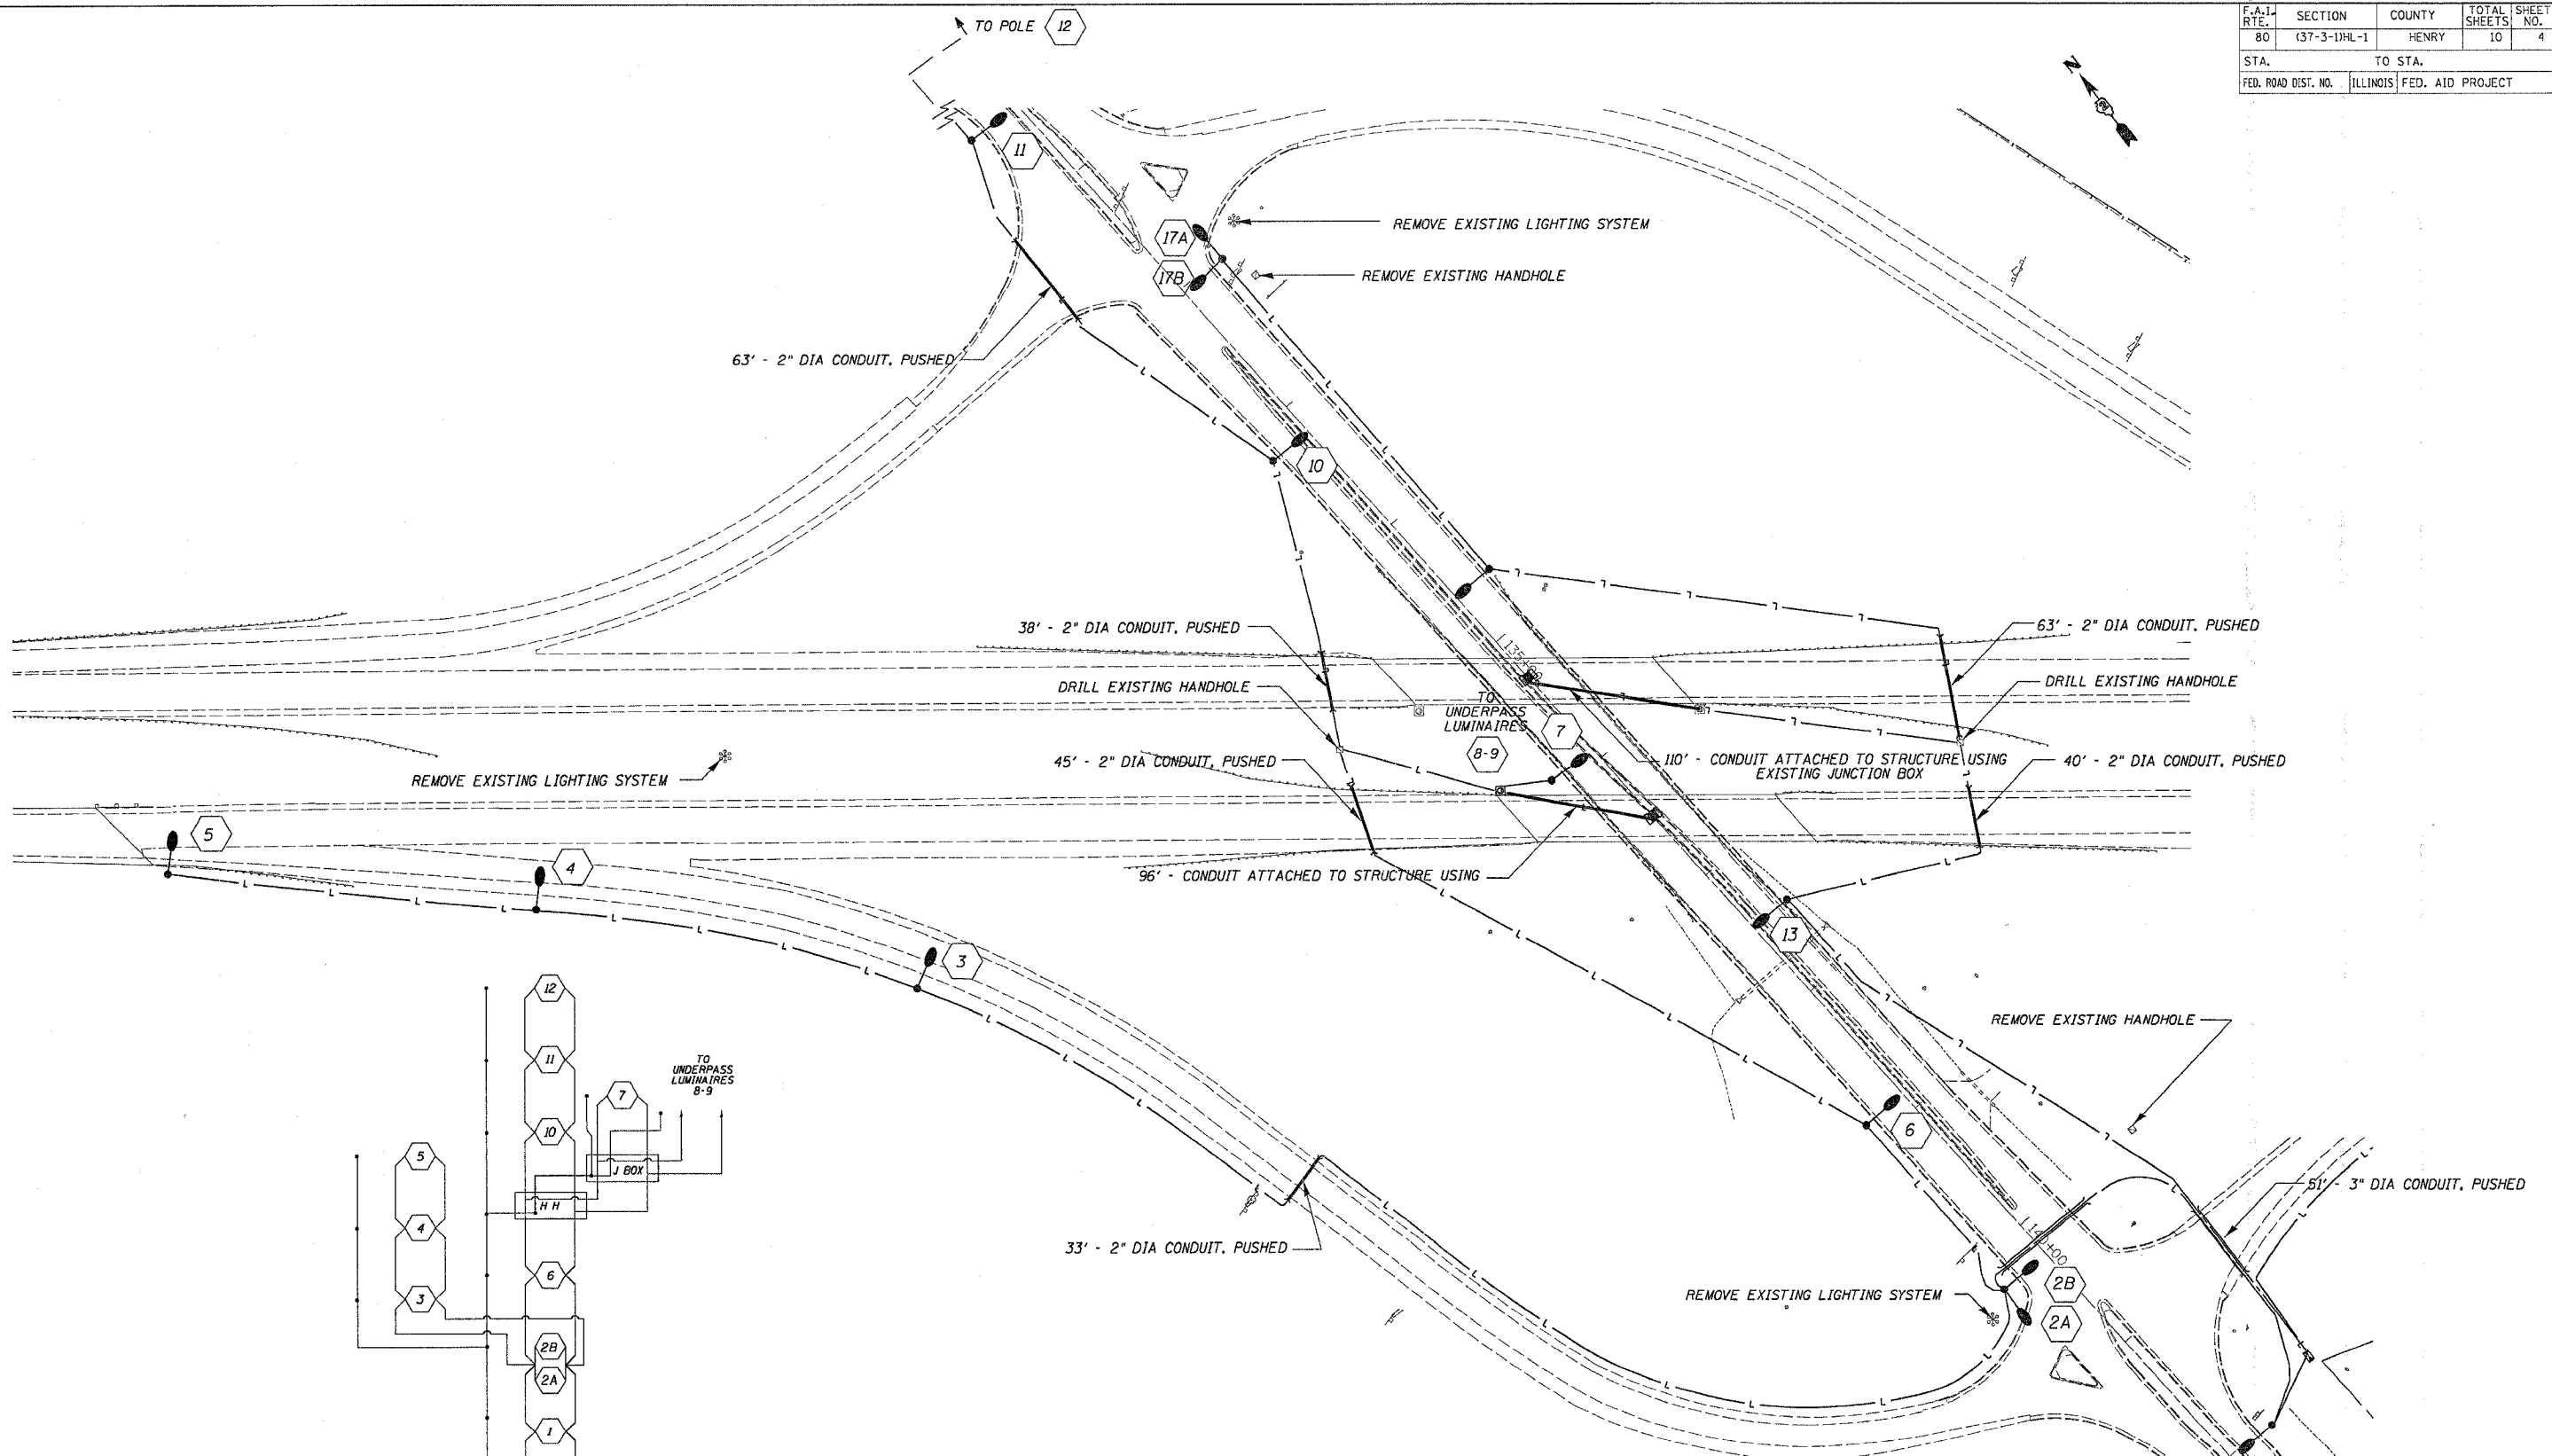

REVISIONS	
NAME	DATE

ILLINOIS DEPARTMENT OF TRANSPORTATION

SCALE: VERT. HORIZ.
DATE

DRAWN BY
CHECKED BY

Plot Date = Wed Dec 21 15:17:45 2006
 Plot Name = P:\P...
 Plot Scale = 50,000.00 / IN.
 User Name = h11k1