
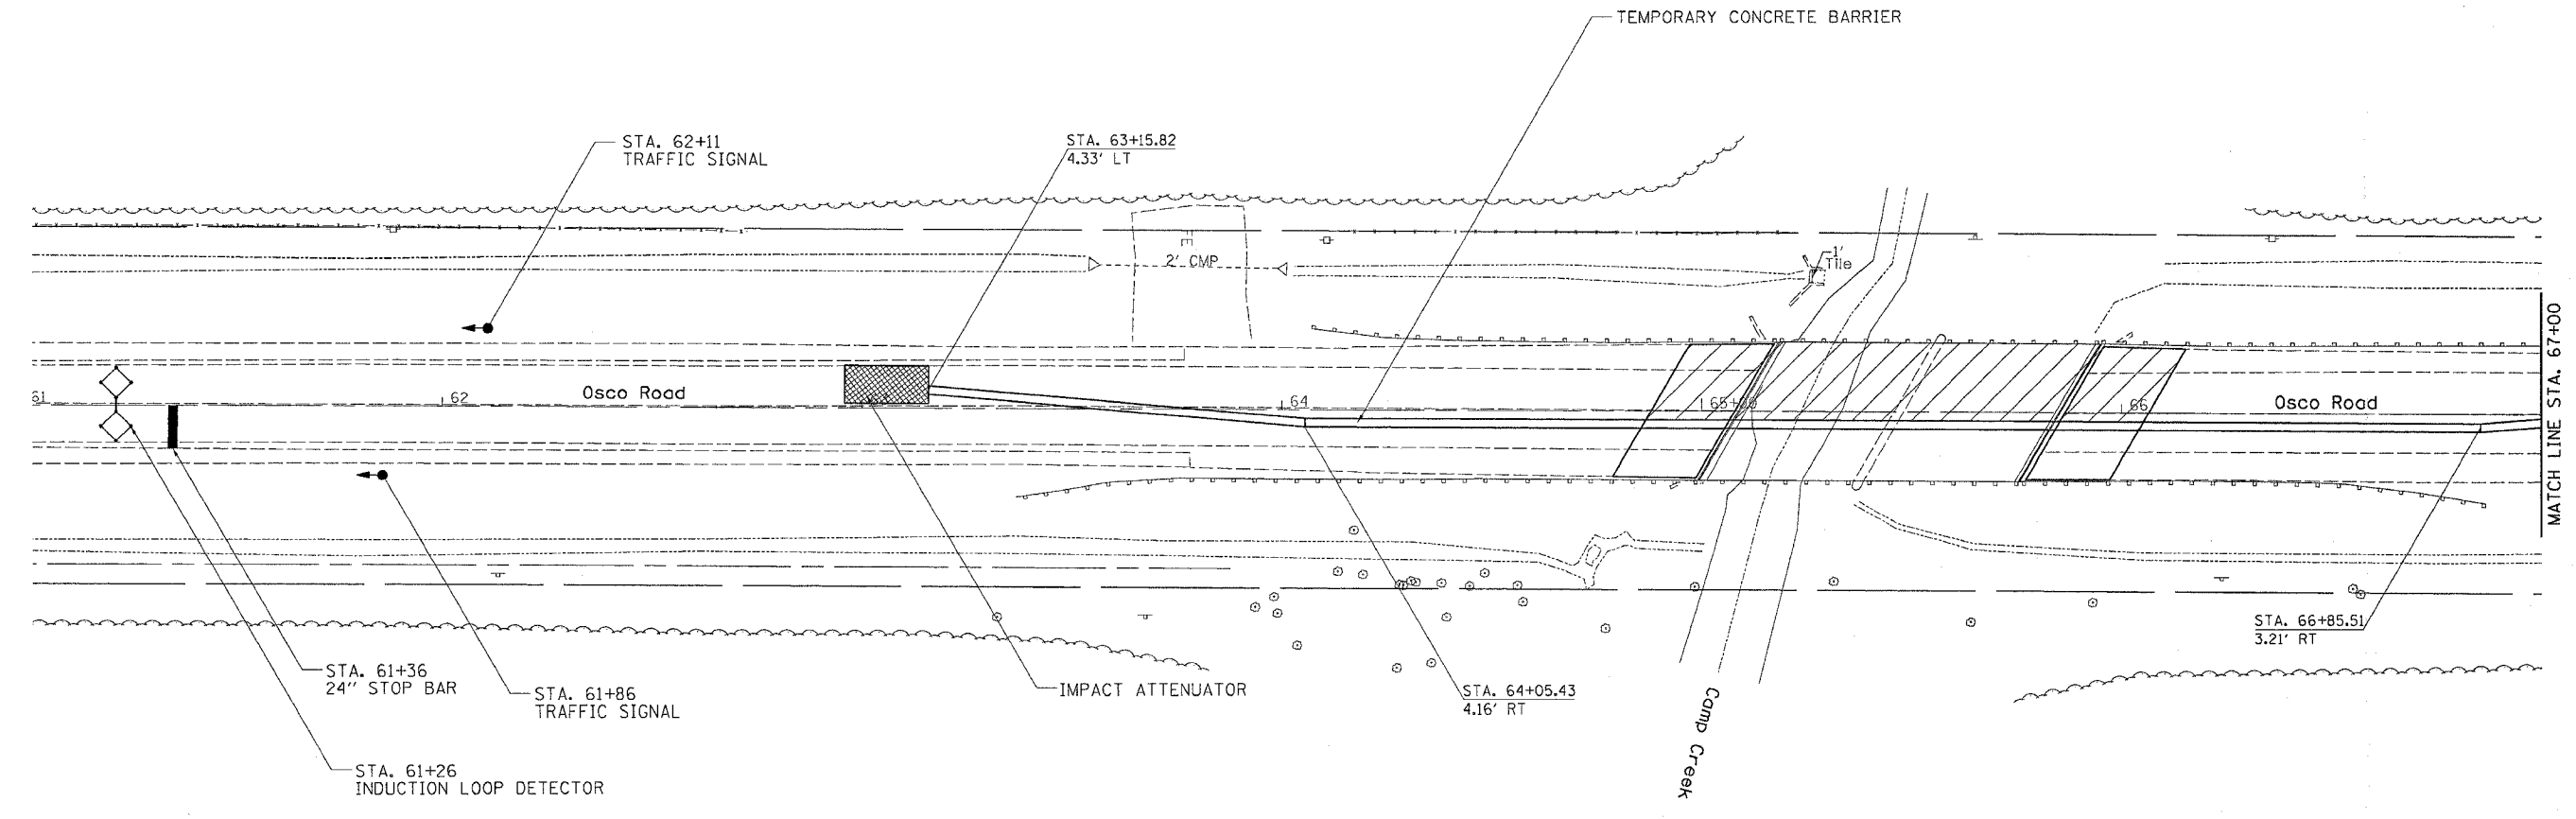


STAGING DETAILS


CONTRACT NO. 64B25

F.A.S. RTE.	SECTION	COUNTY	TOTAL SHEETS	SHEET NO.
227	105BR-2	HENRY	31	11
STA.		TO STA.		
FED. ROAD DIST. NO.		ILLINOIS	FED. AID PROJECT	

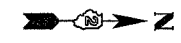

PLOT DATE: * Mon, Oct 10, 10:21:47, 2005
 FILE NAME: * c:\projects\105BR-2\105BR-2.dwg
 PLOT SCALE: * 20.00000 / 1 IN.
 USER NAME: * gaff,jl

NOTE:
 THIS TRAFFIC CONTROL AND PROTECTION SHALL BE SET UP AND PAID FOR ACCORDING TO STANDARD 701321-08

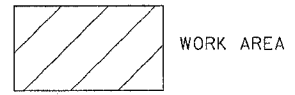

REVISIONS	
NAME	DATE

ILLINOIS DEPARTMENT OF TRANSPORTATION

SCALE: VERT. DATE: HORIZ. DATE:

DRAWN BY: CHECKED BY: