


# STAGING DETAILS


CONTRACT NO. 64B25

F.A.S. RTE.	SECTION	COUNTY	TOTAL SHEETS	SHEET NO.
227	105BR-2	HENRY	31	12
STA.		TO STA.		
FED. ROAD DIST. NO.	ILLINOIS	FED. AID PROJECT		

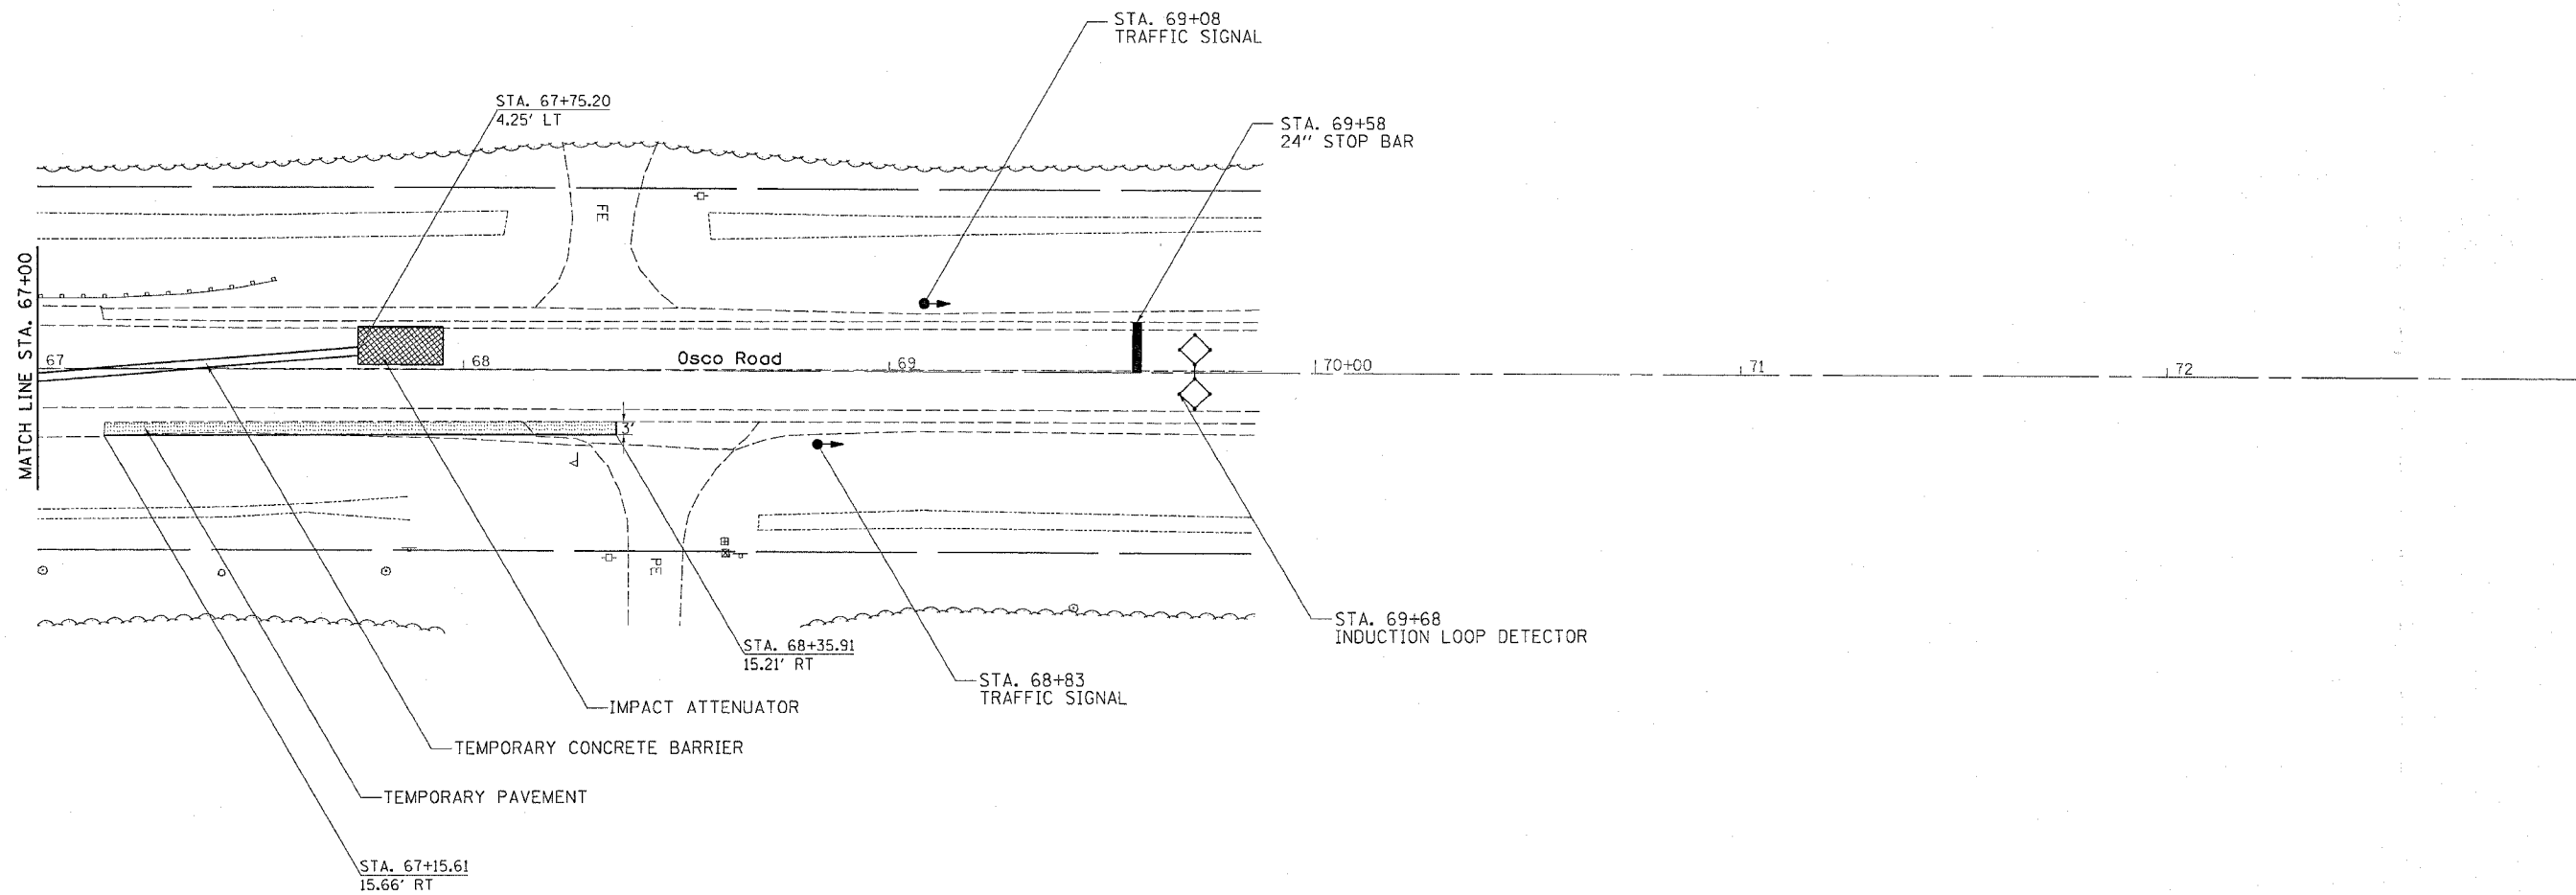

PLOT DATE = Mon Dec 19 10:21:48 2005  
 FILE NAME = c:\p\proj\105BR-2\105BR-2\105BR-2.dgn  
 PLOT SCALE = 28.0000' / IN.  
 USER NAME = gcrfj

**NOTE:**  
 THIS TRAFFIC CONTROL AND PROTECTION SHALL BE SET UP AND PAID FOR ACCORDING TO STANDARD 701321-08

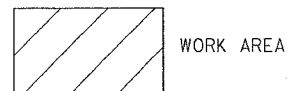

REVISIONS	
NAME	DATE

ILLINOIS DEPARTMENT OF TRANSPORTATION

SCALE: VERT. / HORIZ.  
 DATE

DRAWN BY  
 CHECKED BY