


Contract #64B25

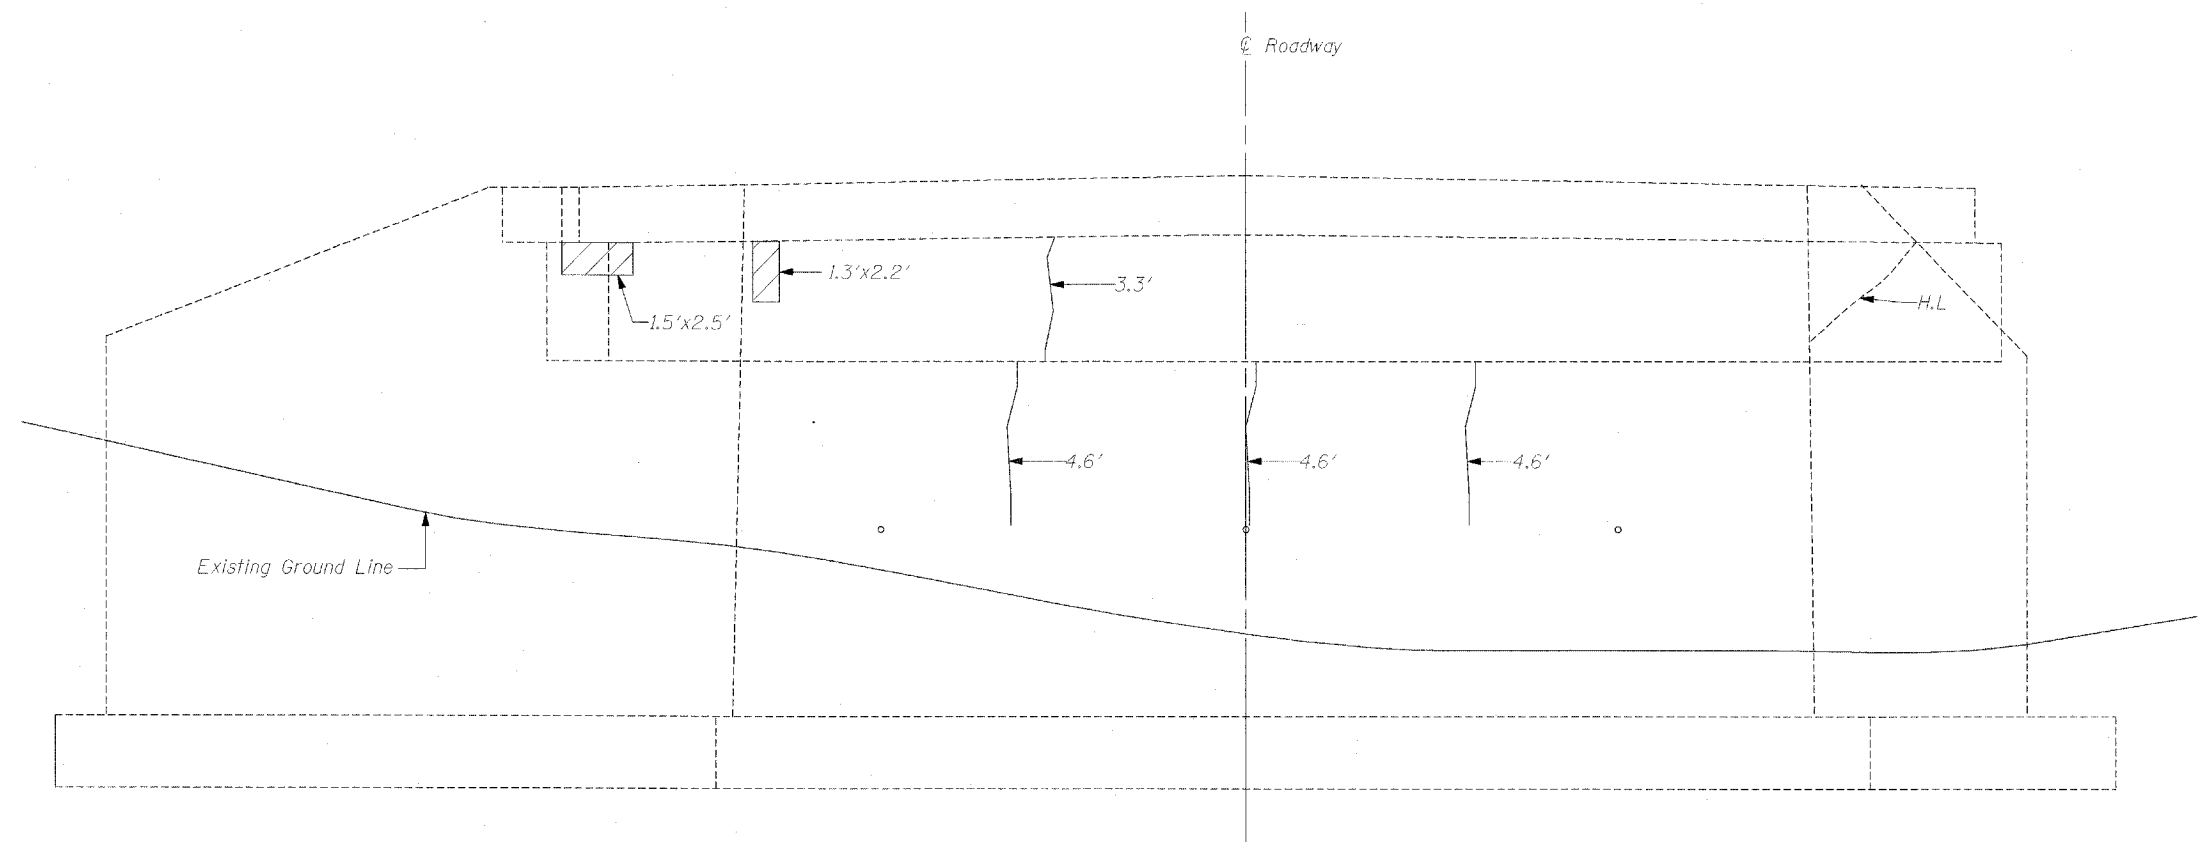

**ELEVATION**


**LEGEND**

- Formed Concrete Repair  
Depth equal to or less than 5"
- 3' Epoxy Crack Sealing
- H.L. Hairline Crack - Not to be sealed

Note: Crack widths are  $\frac{1}{8}'' \pm \frac{1}{16}''$  unless otherwise noted.

**BILL OF MATERIAL - SOUTH ABUTMENT**

ITEM	UNIT	QUANTITY
Epoxy Crack Sealing	Foot	17
Formed Concrete Repair (Depth equal to or less than 5")	Sq Ft	14

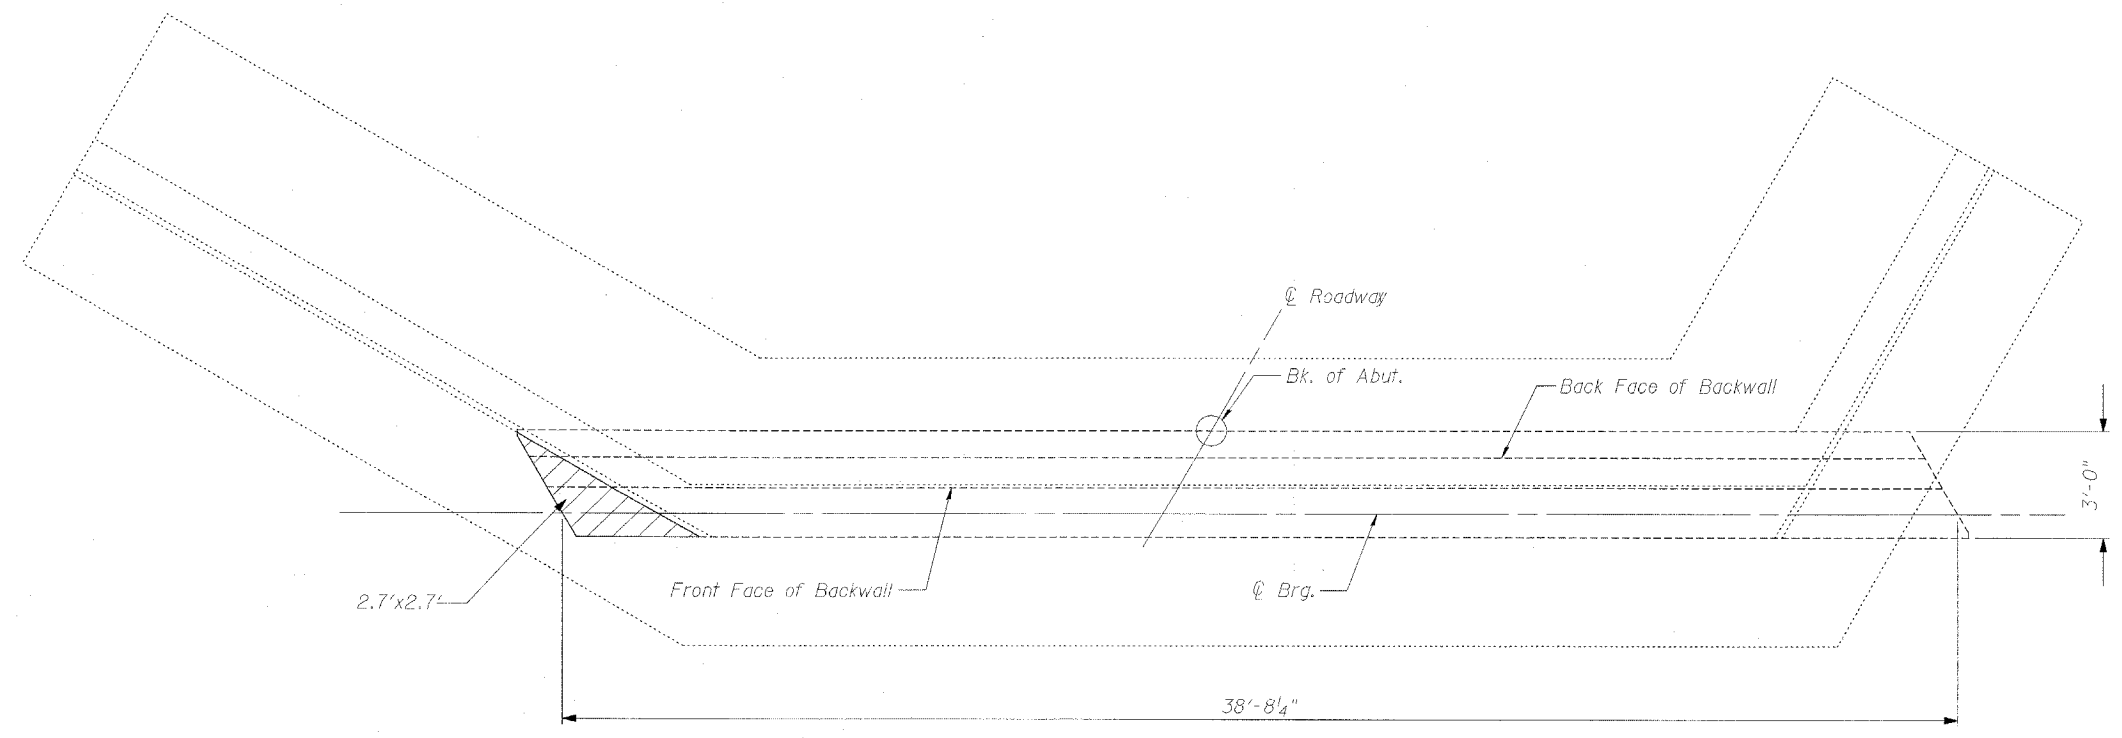

**PLAN**

**SOUTH ABUTMENT REPAIRS**

F.A.S. ROUTE 227 (OSCO ROAD)  
OVER CAMP CREEK  
SECTION 105BR-2  
HENRY COUNTY  
STATION 65+47.16  
STRUCTURE NO. 037-0083

**Clark Dietz**

CHAMPAIGN, ILLINOIS  
CHICAGO, ILLINOIS  
EVANSVILLE, INDIANA  
INDIANAPOLIS, INDIANA  
KENOSHA, WISCONSIN  
SPRING GREEN, WISCONSIN

REVISIONS	
NAME	DATE

NOTE: DIMENSIONAL DATA IS NOT TO BE OBTAINED BY SCALING ANY PORTION OF THIS DRAWING.

DESIGNED BY: S.J.D. PROJECT NO: 102302  
DRAWN BY: MEW DATE: 12/85  
CHECKED BY: M.M.  
APPROVED BY: M.M.  
ACTIVITY: REPAIRS

DRAWING NUMBER  
**S-10**