


F.A.P. R.T.E.	SECTION	COUNTY	TOTAL SHEETS	SHEET NO.
308		WHITESIDE	47	5
STA.		TO STA.		
FED. ROAD DIST. NO.	ILLINOIS	FED. AID PROJECT		
• 109BR-3 & 109BR-4				


# TYPICAL SECTIONS

## ( SN # 098-0023 )

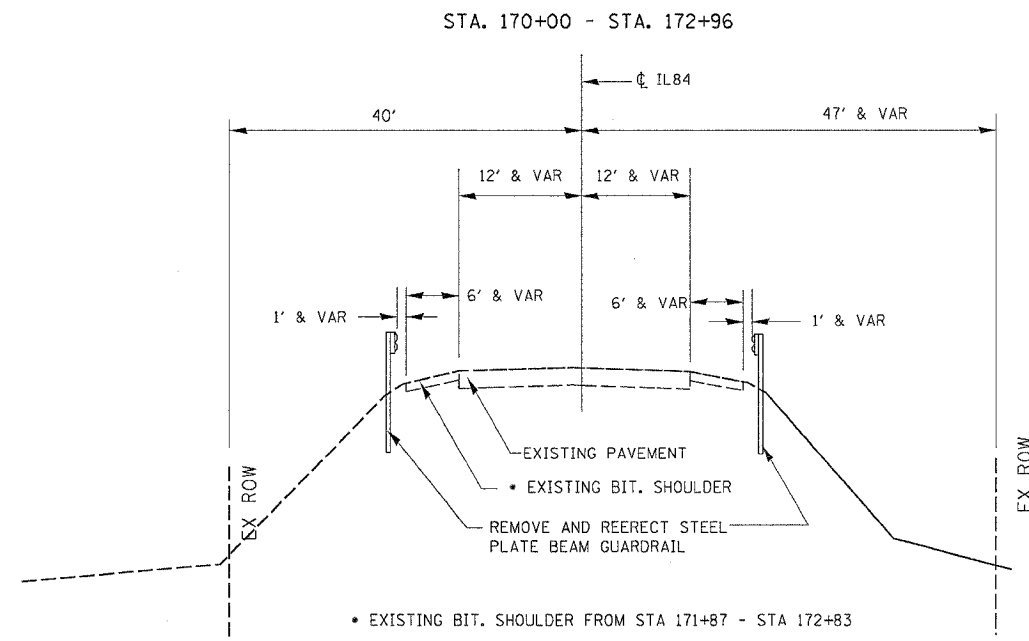



### STAGE 1

STA. 168+00 - STA. 174+47

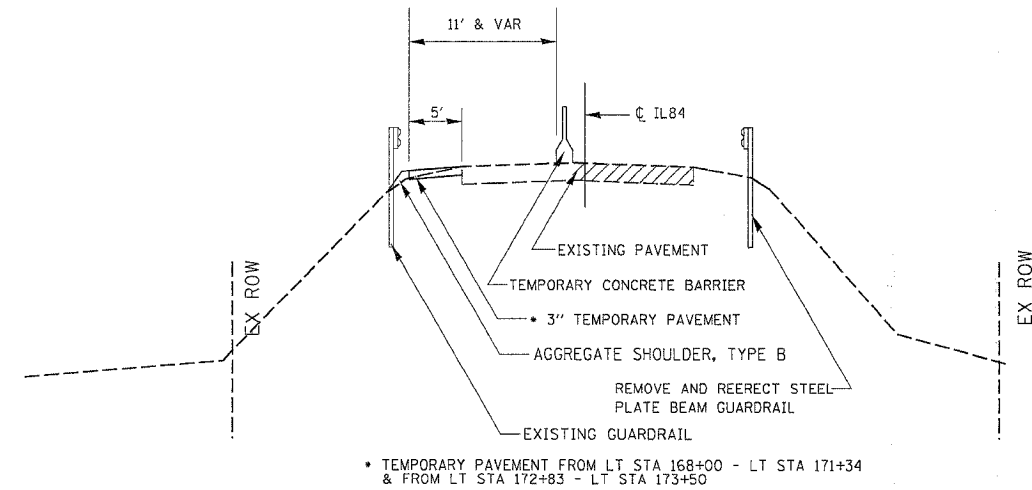

### STAGE 2

STA. 168+67 - STA. 175+00

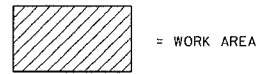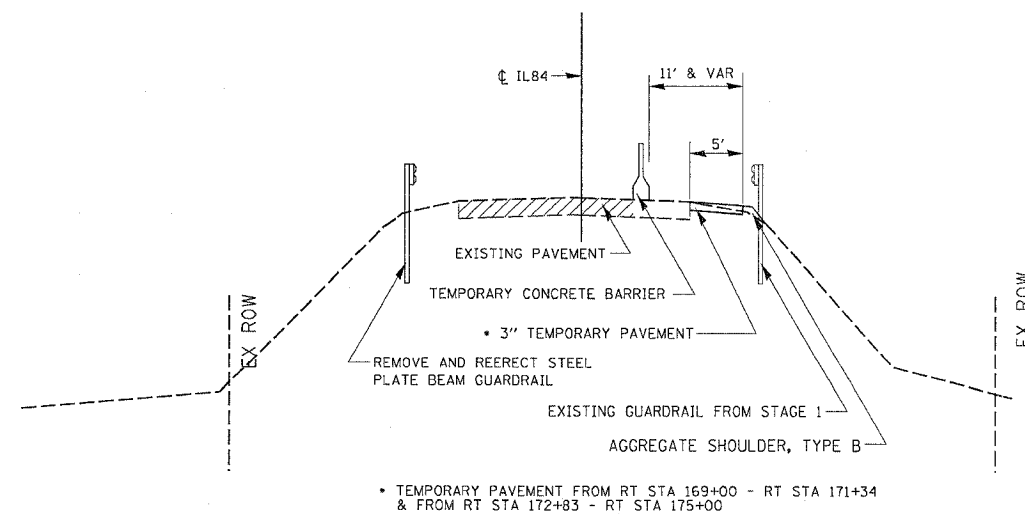

PLT DATE : Thu Dec 29 18:59:48 2005  
 FILE NAME : c:\pvc\projects\10291285\10291285.dgn  
 CT SCALE : 1/8"=1'-0"  
 USER NAME : gortj

REVISIONS		ILLINOIS DEPARTMENT OF TRANSPORTATION
NAME	DATE	
		SCALE: VERT. HORIZ. DATE
DRAWN BY		CHECKED BY