


F.A.P. RTE.	SECTION	COUNTY	TOTAL SHEETS	SHEET NO.
30B		WHITESIDE	47	11
STA.		TO STA.		
FED. ROAD DIST. NO.		ILLINOIS FED. AID PROJECT		

• 109BR-3 & 109BR-4



PLAN SHEET

(SN # 098-0023)

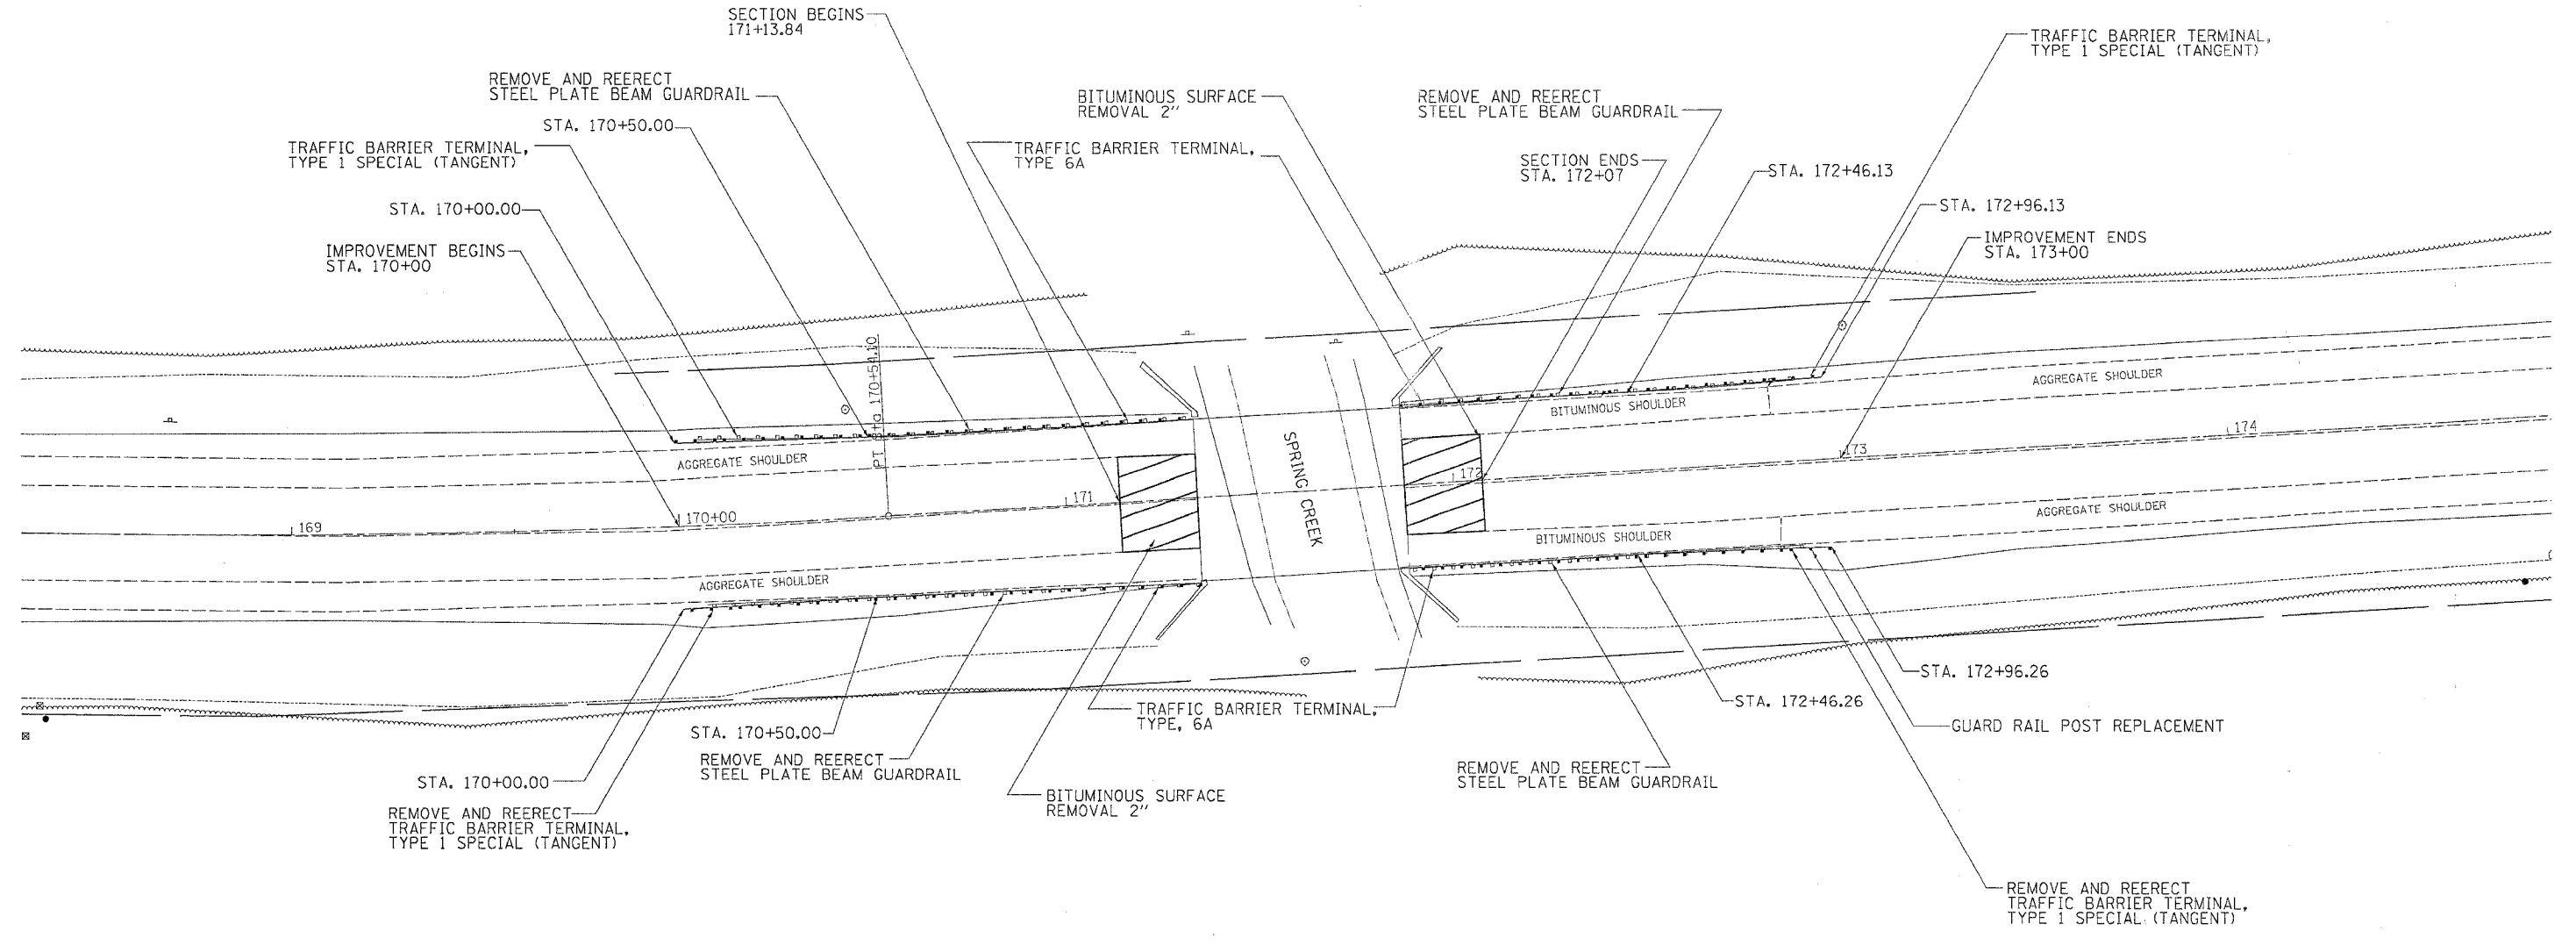

PLOT DATE = Thu Dec 29 10:37:52 2005
 PLOT SCALE = 20.000000 / IN.
 USER NAME = gorf,ji

REVISIONS	
NAME	DATE

ILLINOIS DEPARTMENT OF TRANSPORTATION

SCALE: VERT. _____
 HORIZ. _____
 DATE _____

DRAWN BY _____
 CHECKED BY _____