


F.A.P. RTE.	SECTION	COUNTY	TOTAL SHEETS	SHEET NO.
308		WHITESIDE	47	13
STA.		TO STA.		
FED. ROAD DIST. NO.		ILLINOIS FED. AID PROJECT		
• 109BR-3 & 109BR-4				

# STAGE DETAILS

(SN # 098-0023)  
STAGE 1

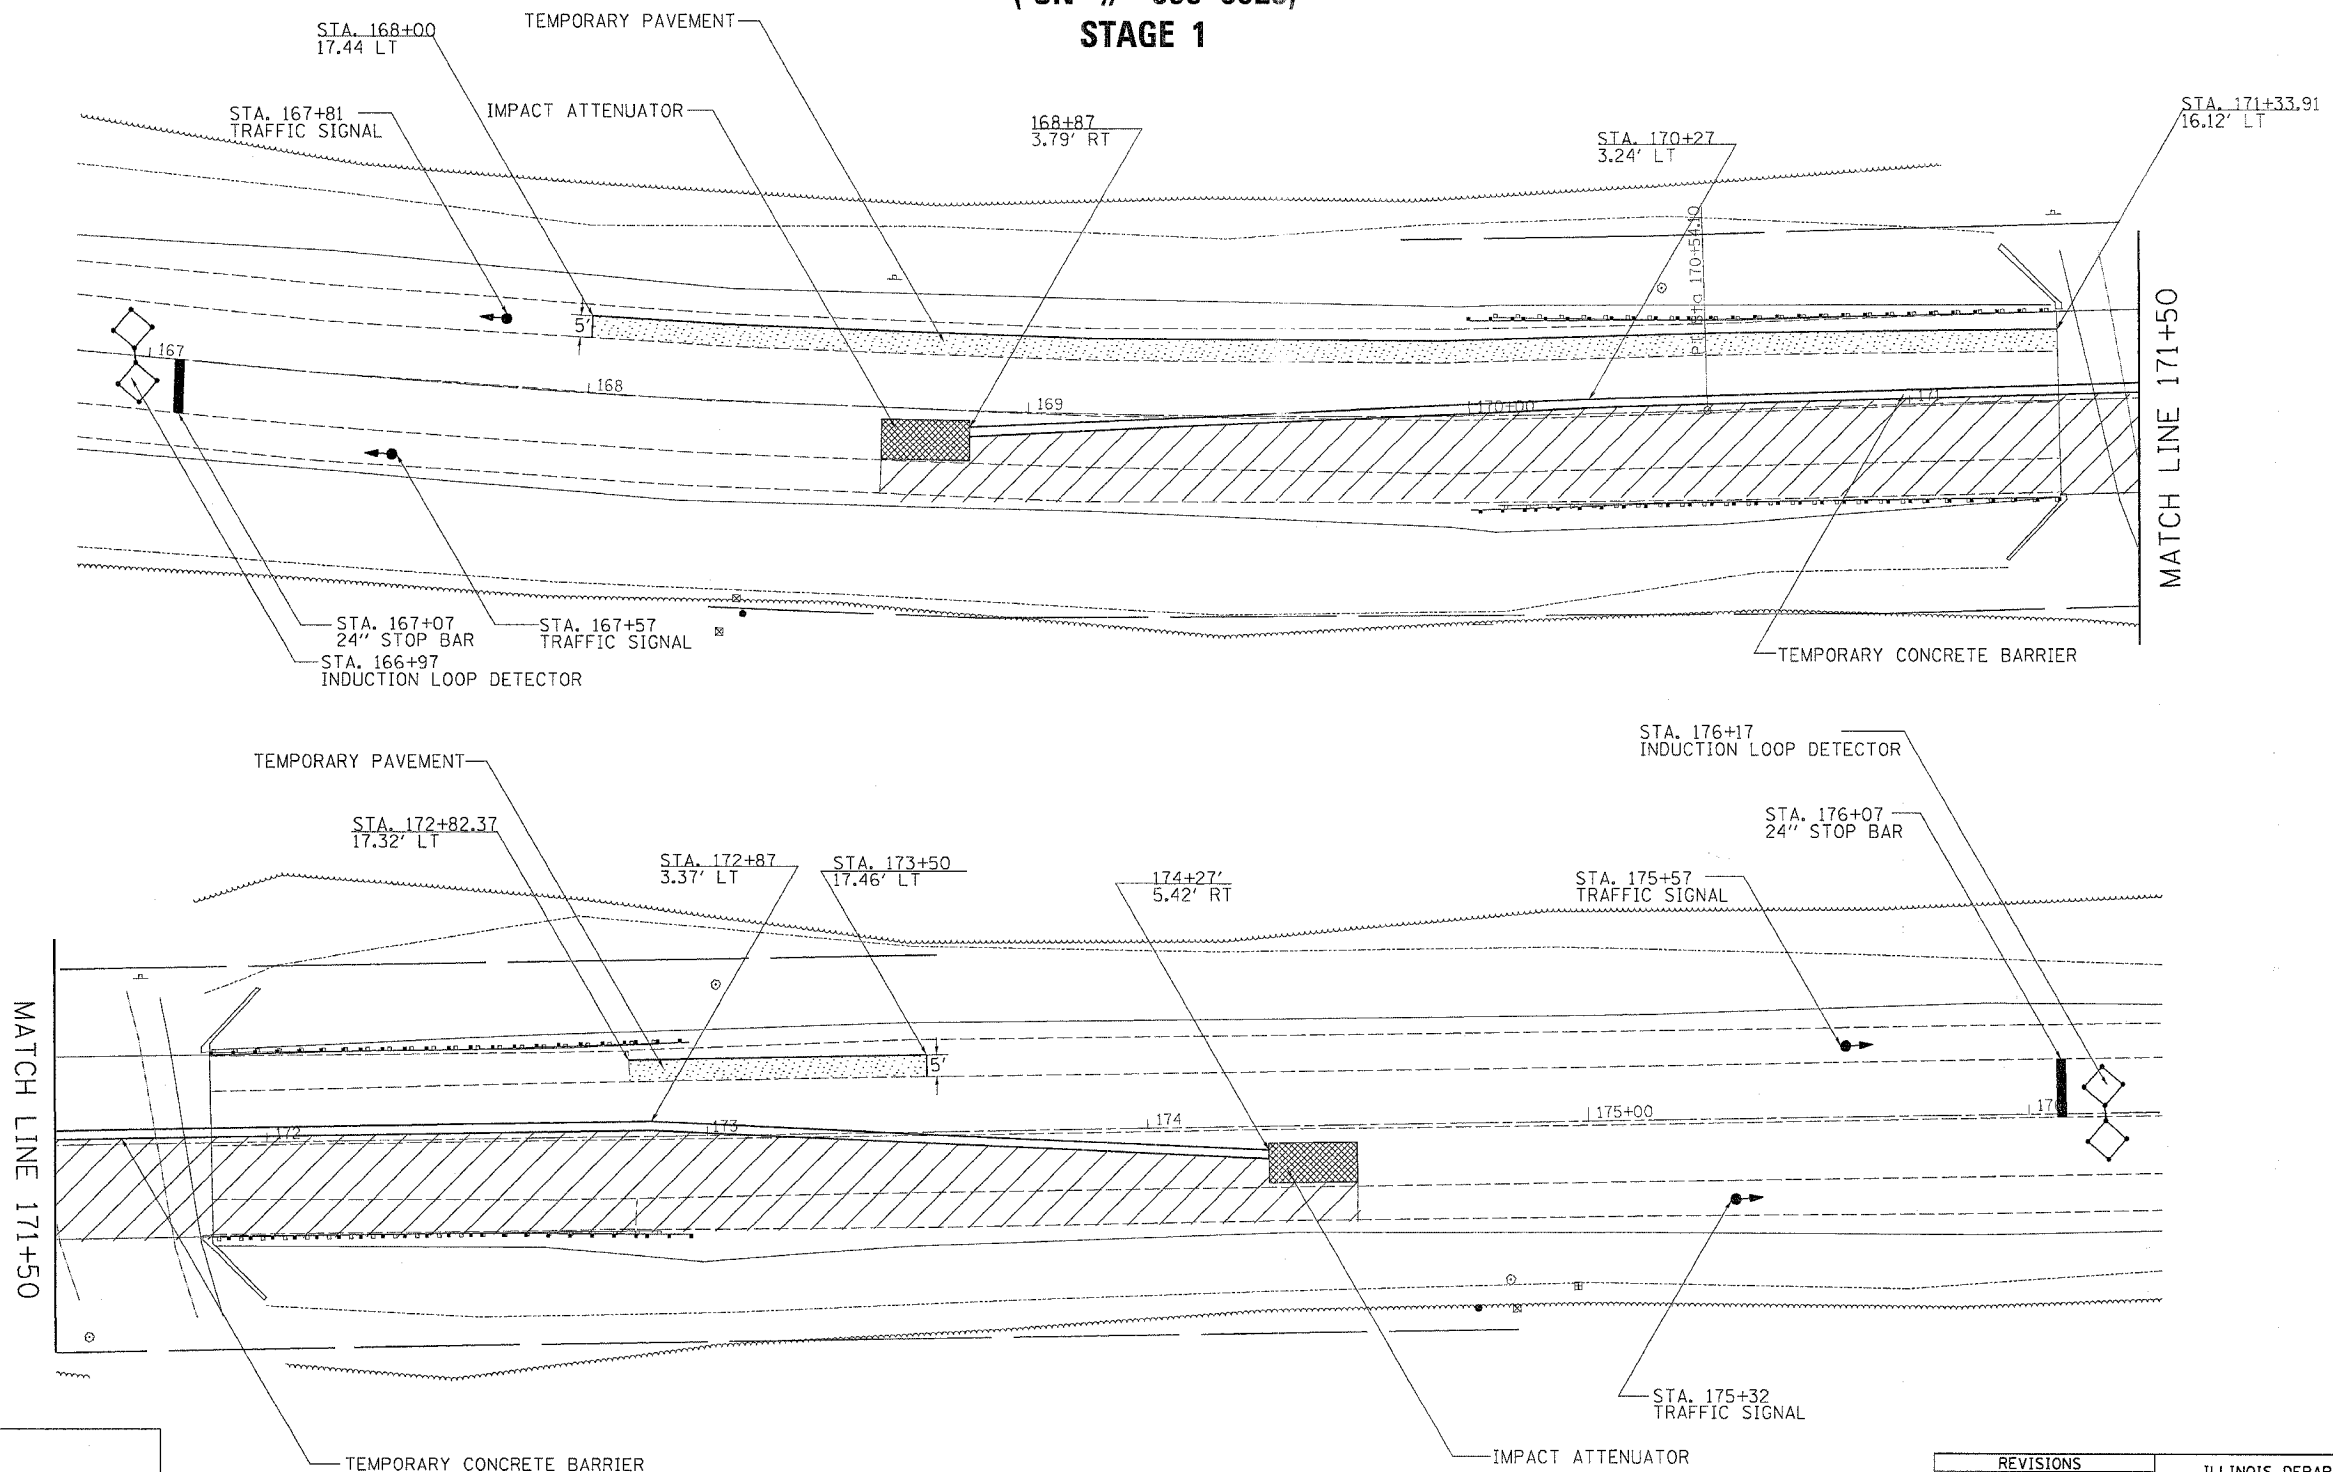

- = WORK AREA
- = TRAFFIC SIGNAL
- = INDUCTION LOOP DETECTOR
- = IMPACT ATTENUATORS, TEMPORARY (NON-REDIRECTIVE), TEST LEVEL 3

**NOTE:**  
THIS TRAFFIC CONTROL AND PROTECTION SHALL BE SET UP AND PAID FOR ACCORDING TO STANDARD 701321-08 & ALL TEMPORARY PAVEMENT SHALL BE CONSTRUCTED PRIOR TO ANY STAGE 1 WORK

REVISIONS	
NAME	DATE

ILLINOIS DEPARTMENT OF TRANSPORTATION

SCALE: VERT. DATE  
HORIZ. DATE

DRAWN BY  
CHECKED BY

PLOT DATE = Thu Dec 29 16:38:33 2005  
FILE NAME = c:\proj\104\10420205\10420205.dgn  
USER NAME = jstj