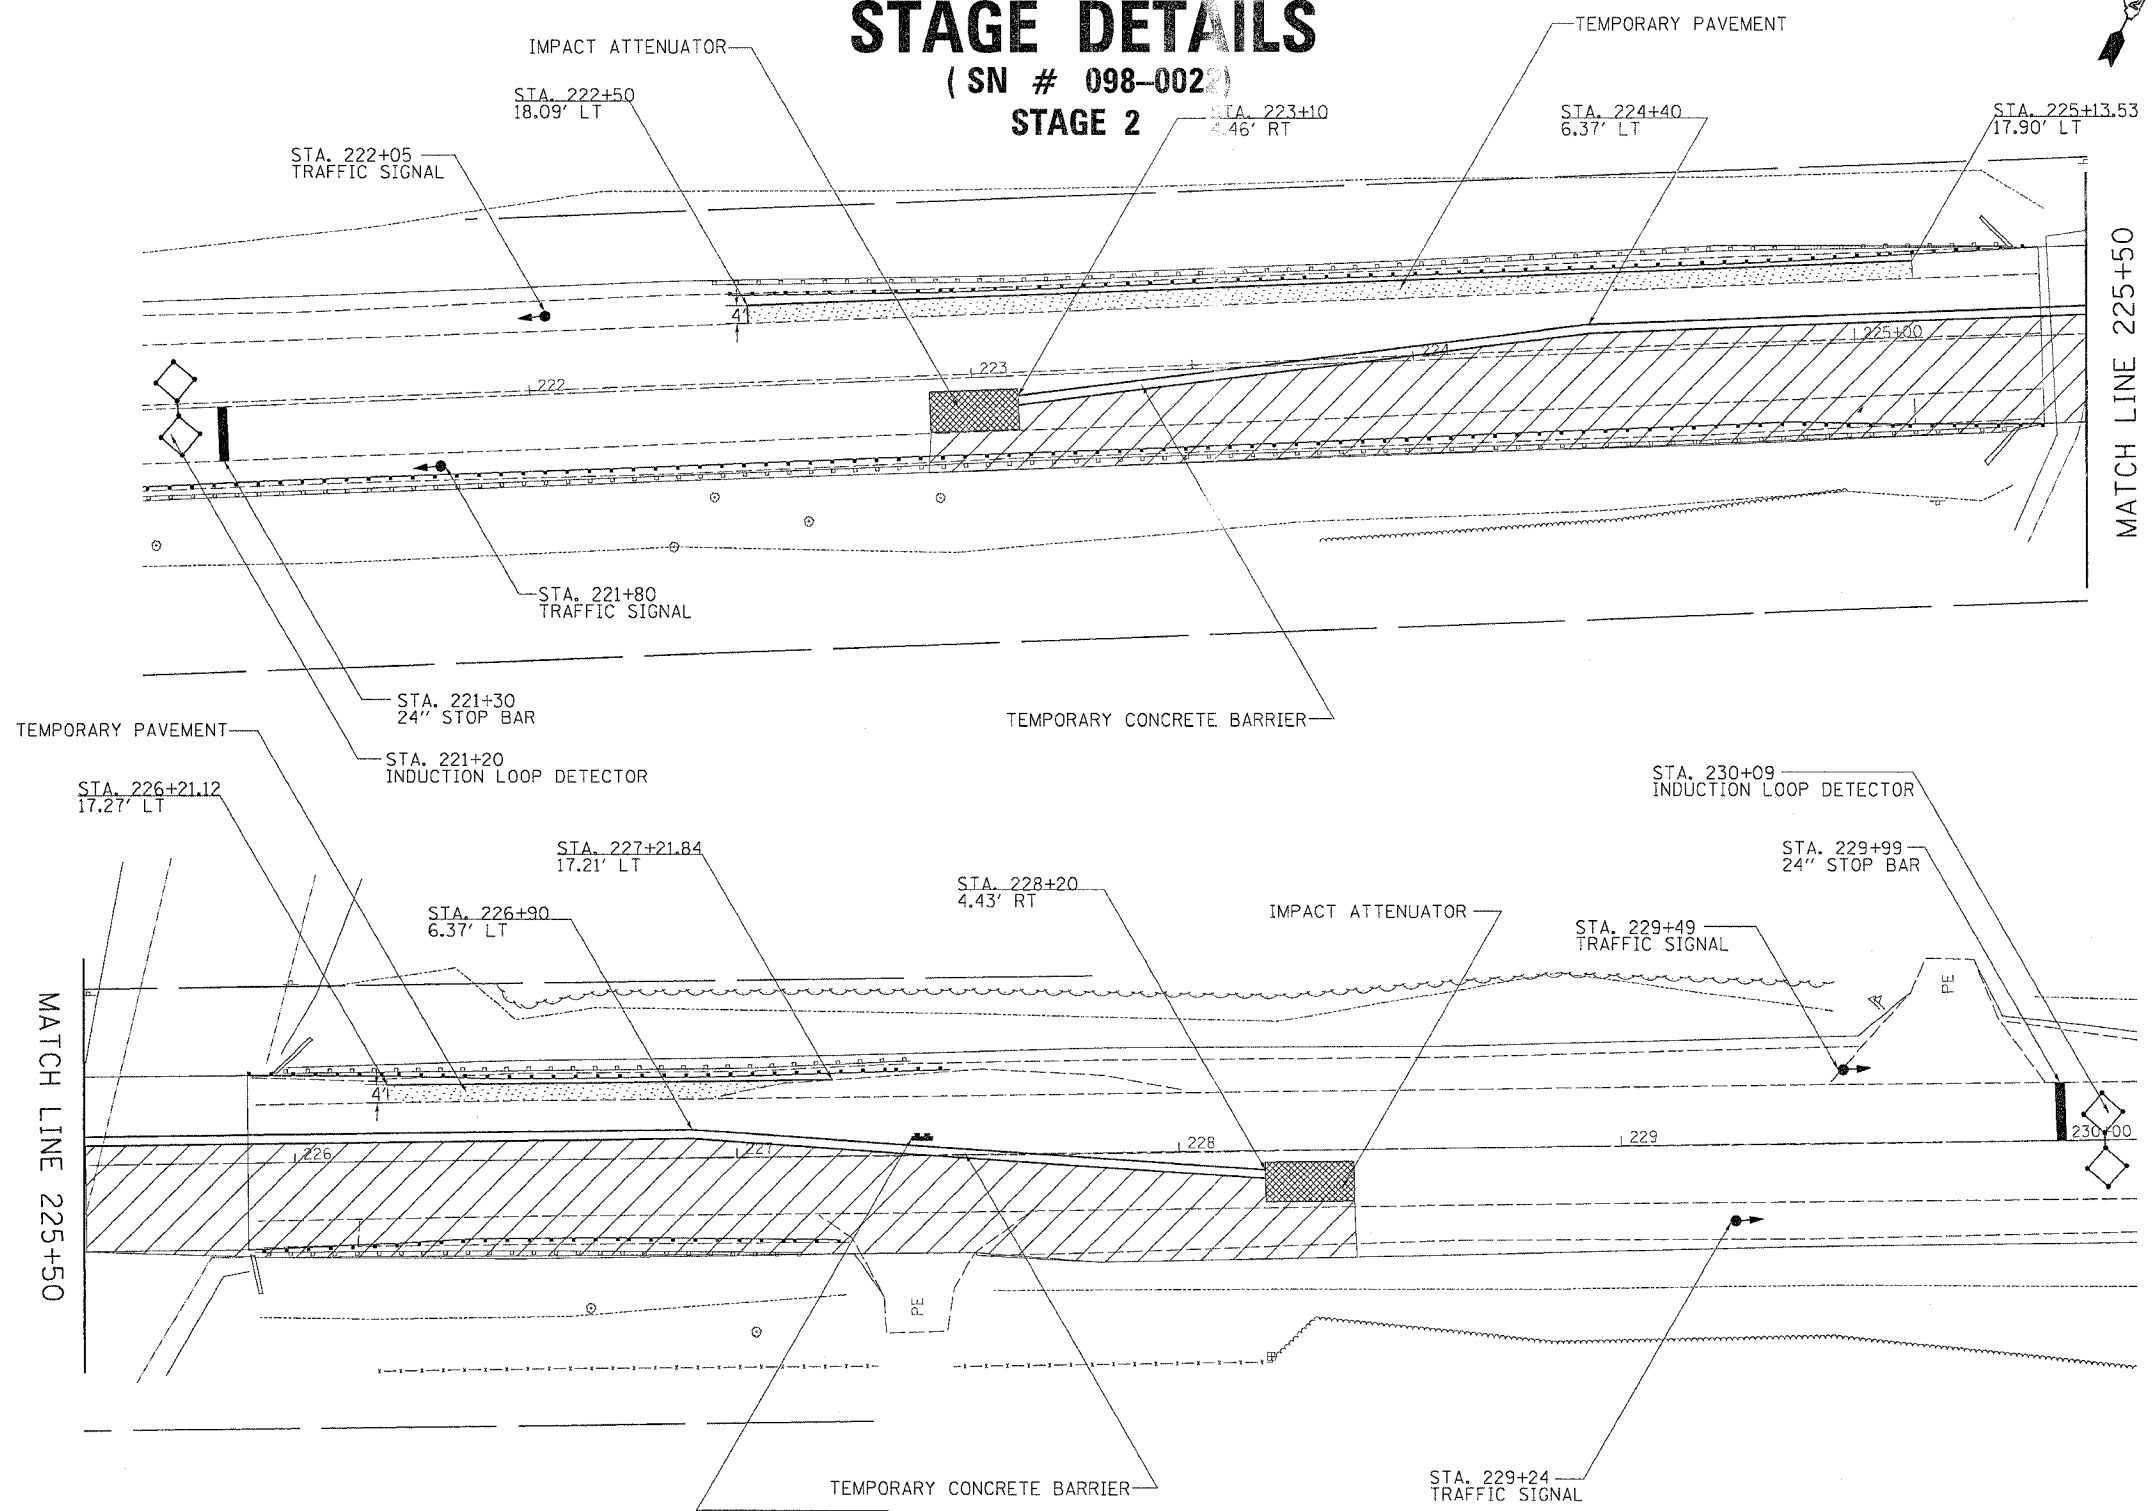


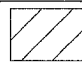
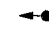

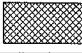
F.A.P. RTE.	SECTION	COUNTY	TOTAL SHEETS	SHEET NO.
308		WHITESIDE	47	16
STA.		TO STA.		
FED. ROAD DIST. NO.		ILLINOIS FED. AID PROJECT		
• 109BR-3 & 109BR-4				

STAGE DETAILS

(SN # 098-002)

STAGE 2



-  = WORK AREA
-  = TRAFFIC SIGNAL
-  = INDUCTION LOOP DETECTOR
-  = IMPACT ATTENUATORS, TEMPORARY (NON-REDIRECTIVE), TEST LEVEL 3

CAUTION
ONE LANE ROAD
FOLLOW TRAFFIC
FLOW

NOTE:
THIS TRAFFIC CONTROL AND PROTECTION SHALL BE SET UP AND PAID FOR ACCORDING TO STANDARD 701321-08 & ALL TEMPORARY PAVEMENT SHALL BE CONSTRUCTED PRIOR TO ANY STAGE 1 WORK

REVISIONS	
NAME	DATE

ILLINOIS DEPARTMENT OF TRANSPORTATION

SCALE: VERT. _____
HORIZ. _____
DATE _____

DRAWN BY _____
CHECKED BY _____

PLOT DATE = Thu Dec 29 10:38:34 2005
PLOT SCALE = 20.000000
USER NAME = geoffj