


PLOT DATE = Thu Dec 23 18:46:17 2005
 FILE NAME = c:\prowork\2202285\2202285.dwg
 USER NAME = gaffj

ORIGINAL SURVEY PLOTTED BY DATE
 NOTE NO. AREAS CHECKED

FINAL SURVEY PLOTTED BY DATE
 NOTE NO. AREAS CHECKED

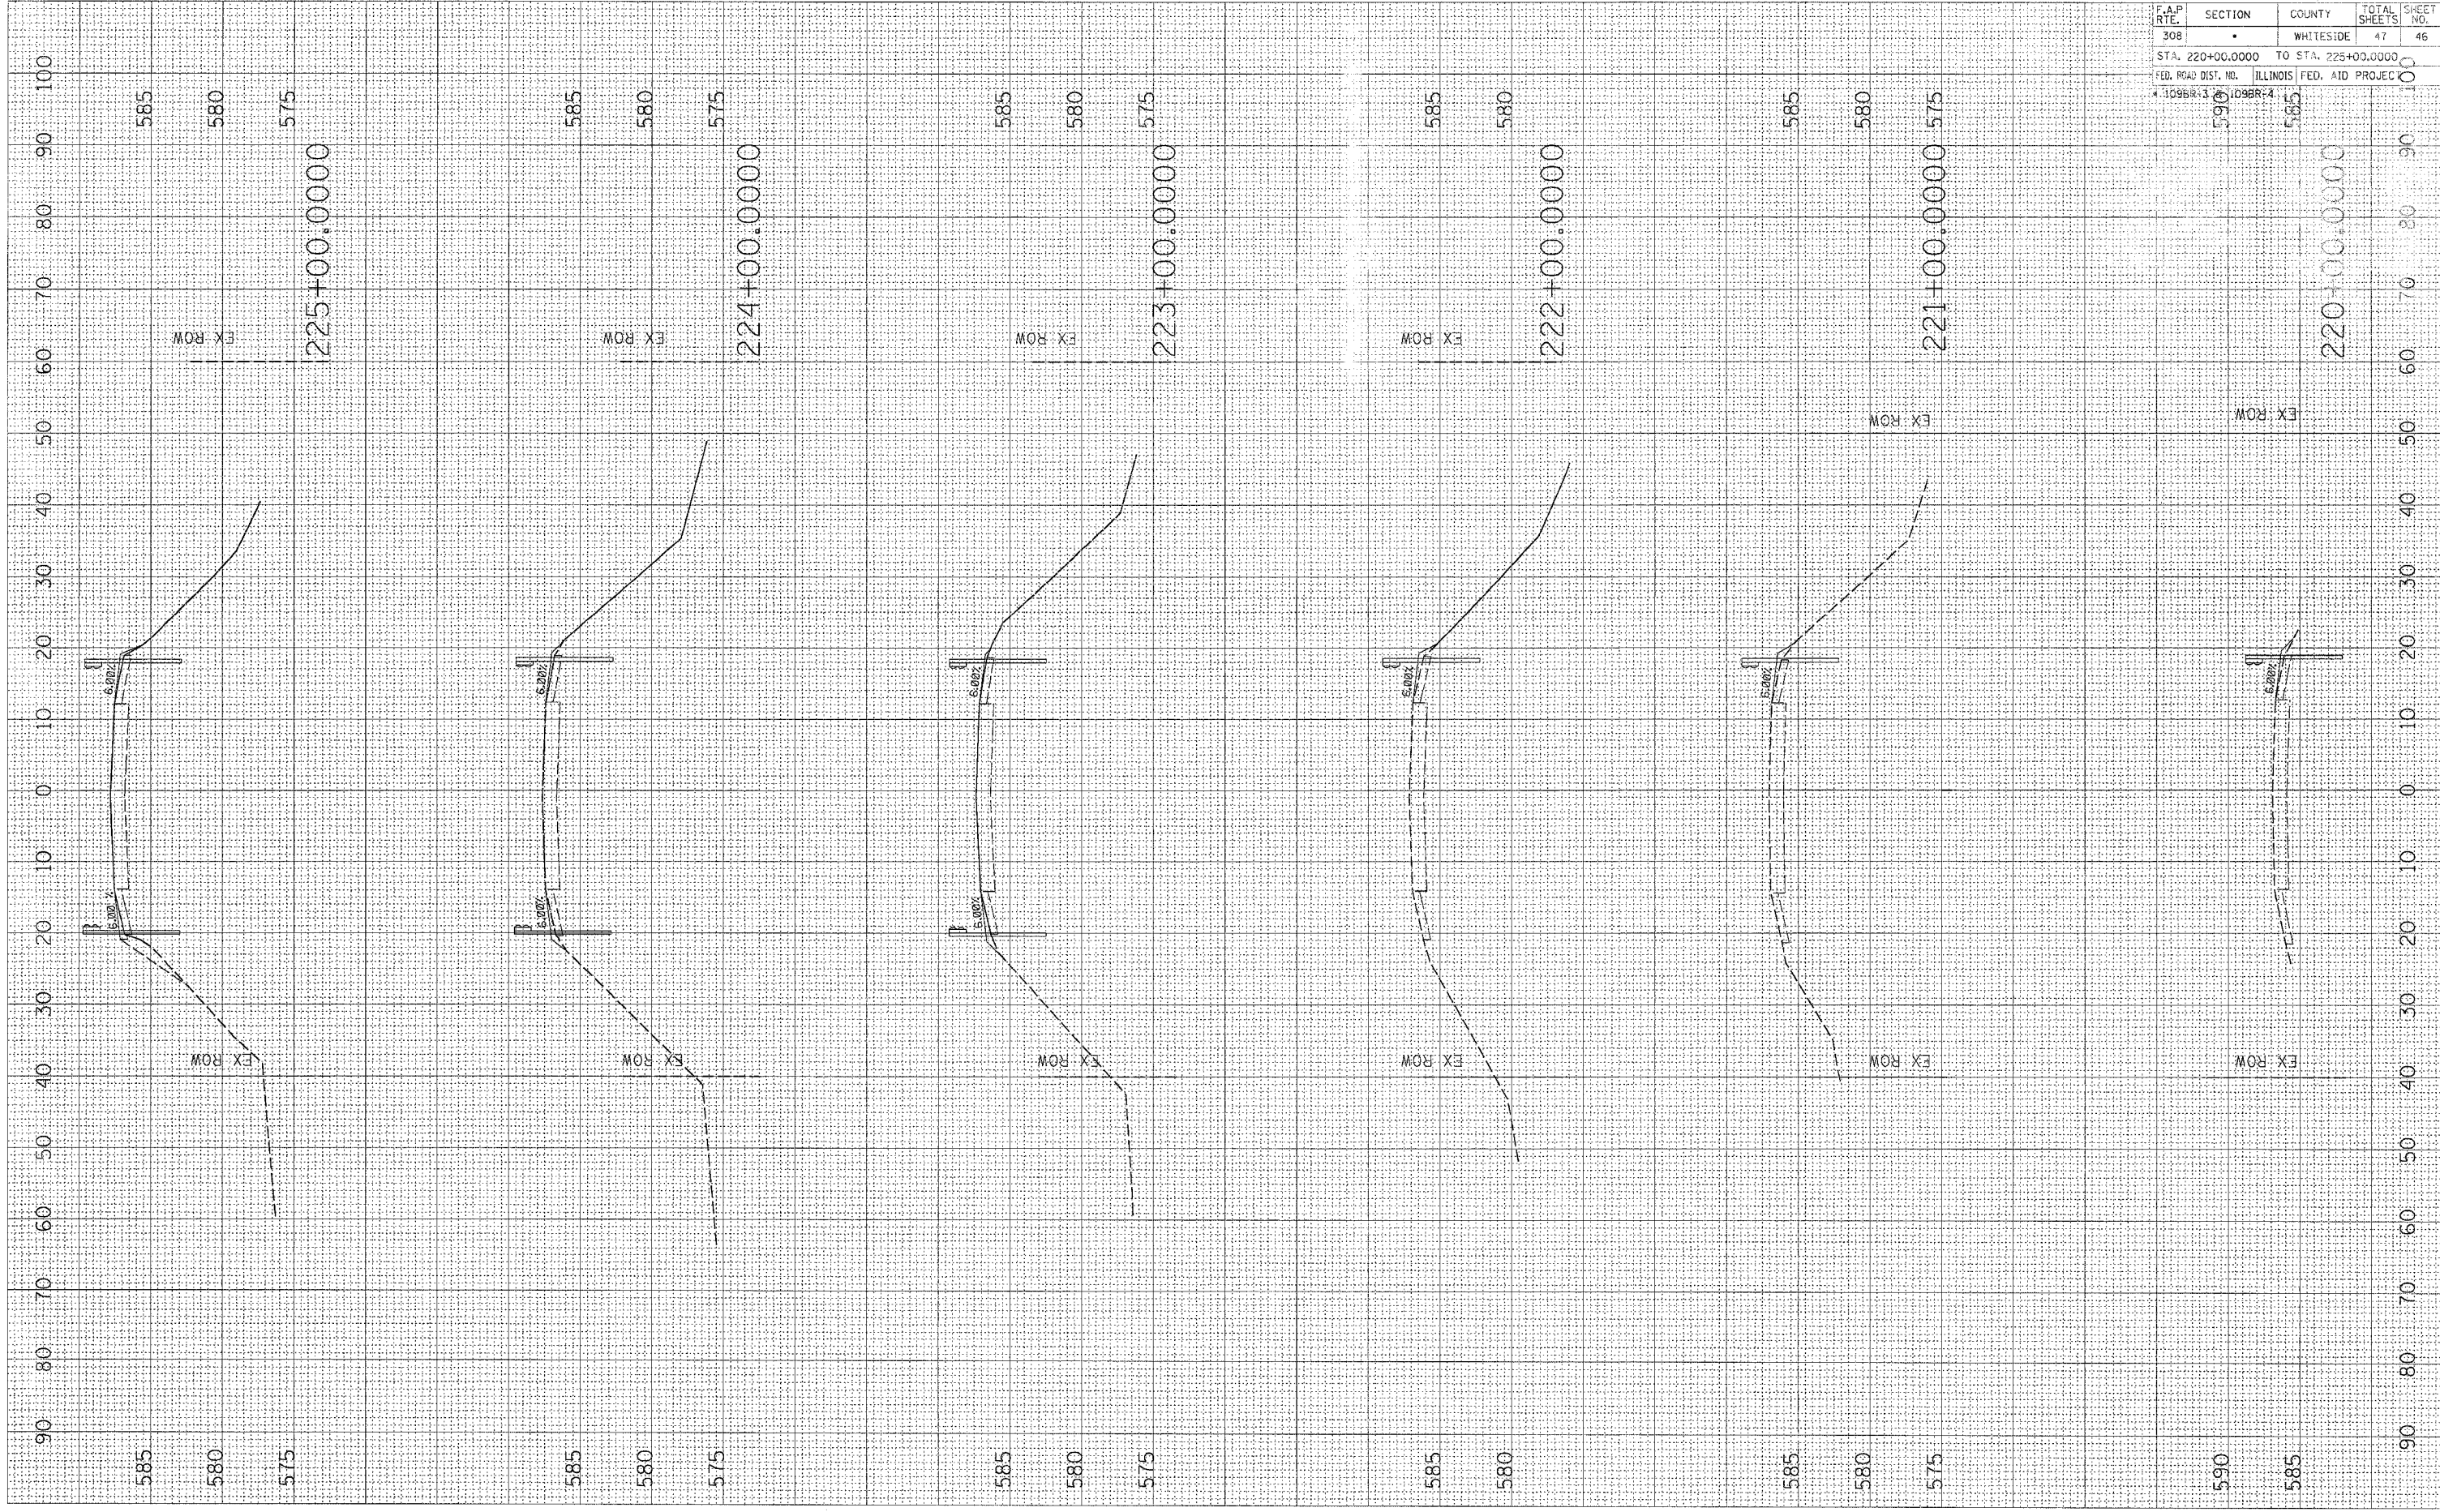

F.A.P. RTE.		SECTION		COUNTY		TOTAL SHEETS		CONTRACT NO. 64829	
308		•		WHITESIDE		47		46	
STA. 220+00.0000 TO STA. 225+00.0000									
FED. ROAD DIST. NO. 1098R-1				ILLINOIS FED. AID PROJEC					
1098R-1				1098R-4					