


F.A.S. RTE.	SECTION	COUNTY	TOTAL SHEETS	SHEET NO.
1488	(16,17,18)RS	MCLEAN	6	3
STA.		TO STA.		
FED. ROAD DIST. NO.		ILLINOIS FED. AID PROJECT		

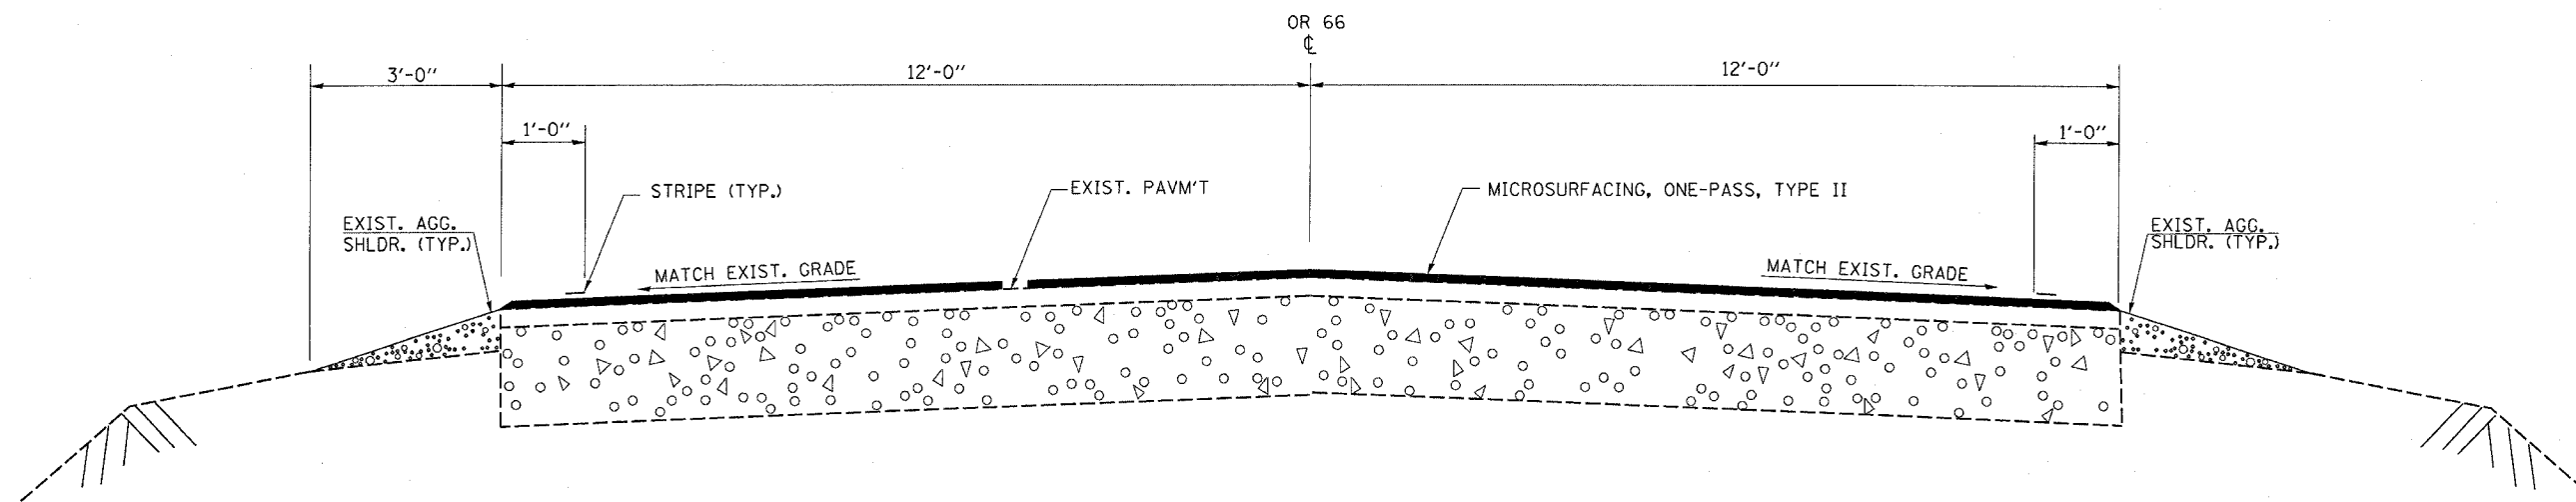

TYPICAL SECTION

L.M. 0.00 TO L.M. 4.49
L.M. 4.51 TO 8.61

3/11/2005
c:\proj\ecrs\vw03405.dgn

REVISIONS	
NAME	DATE

ILLINOIS DEPARTMENT OF TRANSPORTATION

TYPICAL SECTION

SCALE: VERT. HORIZ.
DATE

DRAWN BY
CHECKED BY