

F.A.S. RTE.	SECTION	COUNTY	TOTAL SHEETS	SHEET NO.
1488	(16,17,18)RS	MCLEAN	6	5
STA.	TO STA.			
FED. ROAD DIST. NO.	ILLINOIS	FED. AID PROJECT		



NOTE:
 • OMIT STRUCTURE
 • MAP NOT TO SCALE



FUNKS GROVE

SHIRLEY

MCLEAN

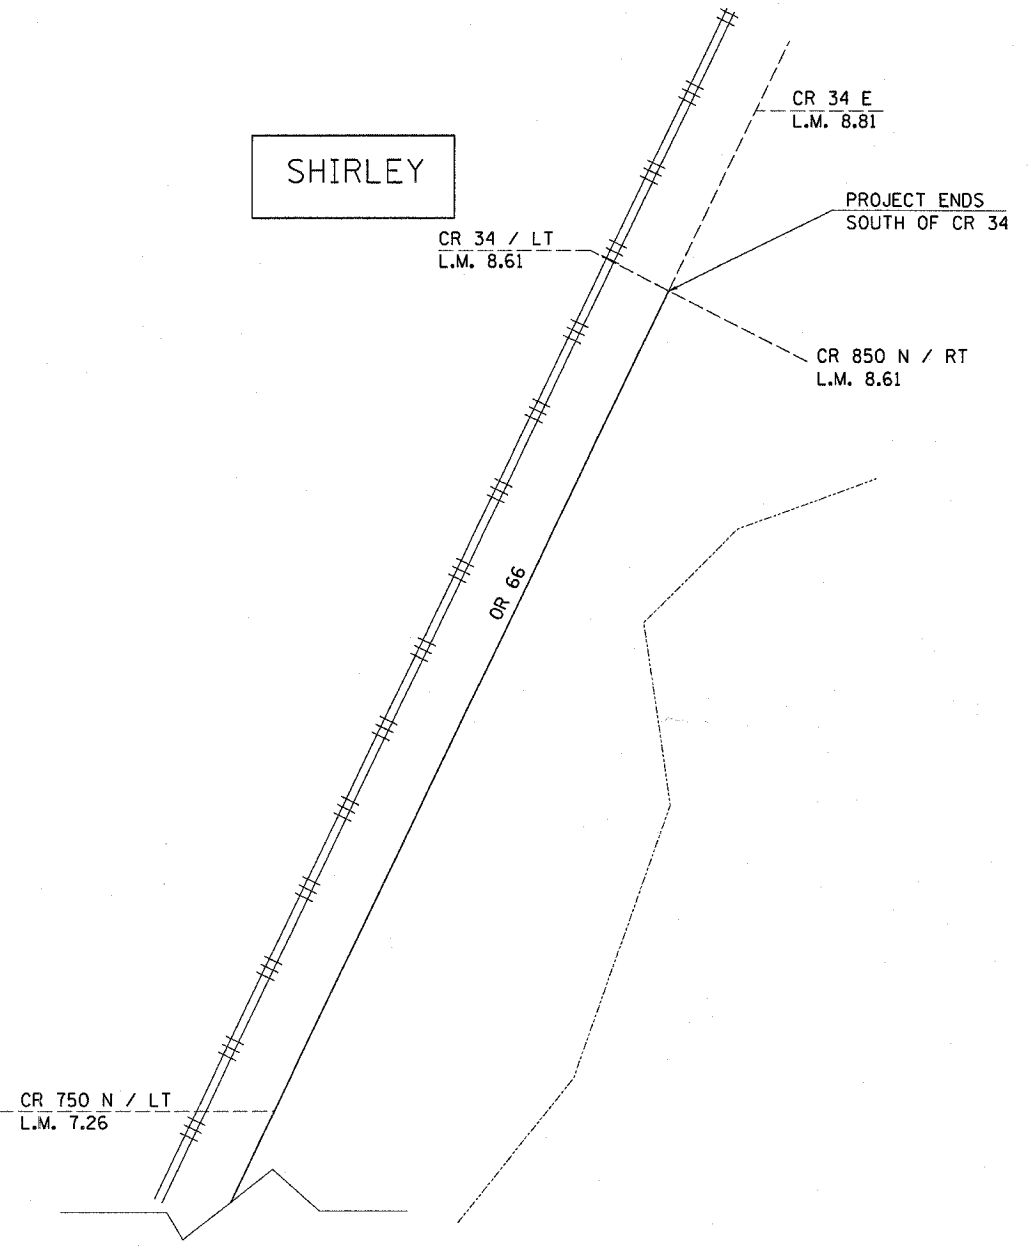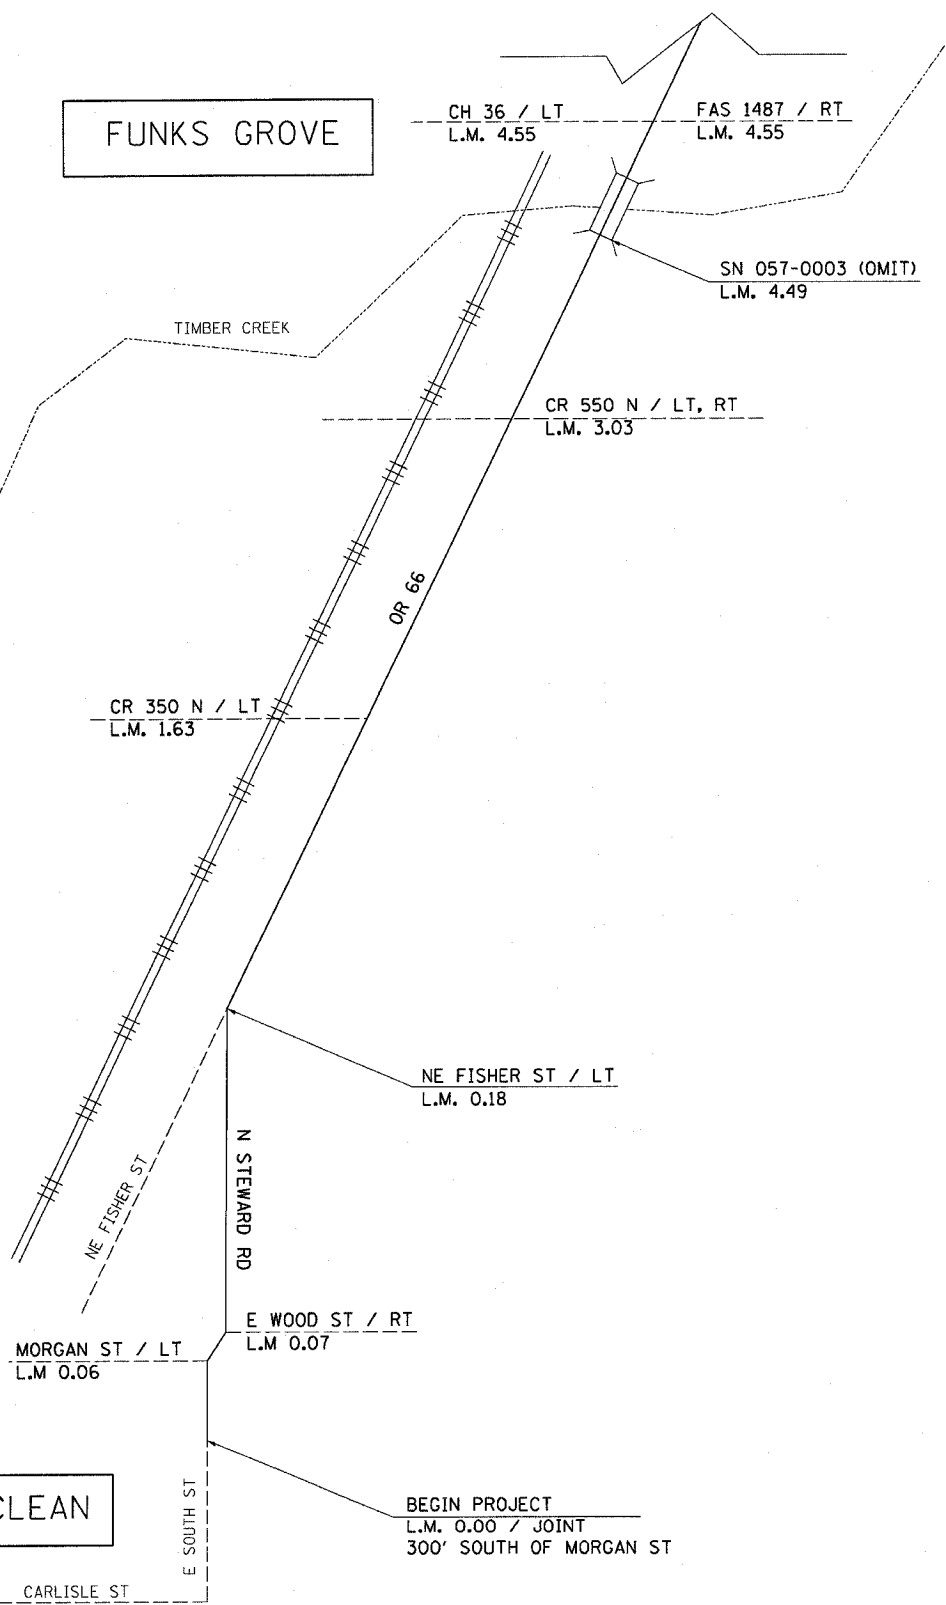

3/11/2005 cr:\projects\6603405\drawings.dgn

REVISIONS	
NAME	DATE

ILLINOIS DEPARTMENT OF TRANSPORTATION

LOCATION MAP

SCALE: VERT. _____
 HORIZ. _____

DATE _____

DRAWN BY _____
 CHECKED BY _____